
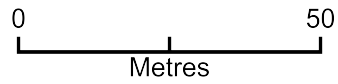


Whitmoor House Gateway

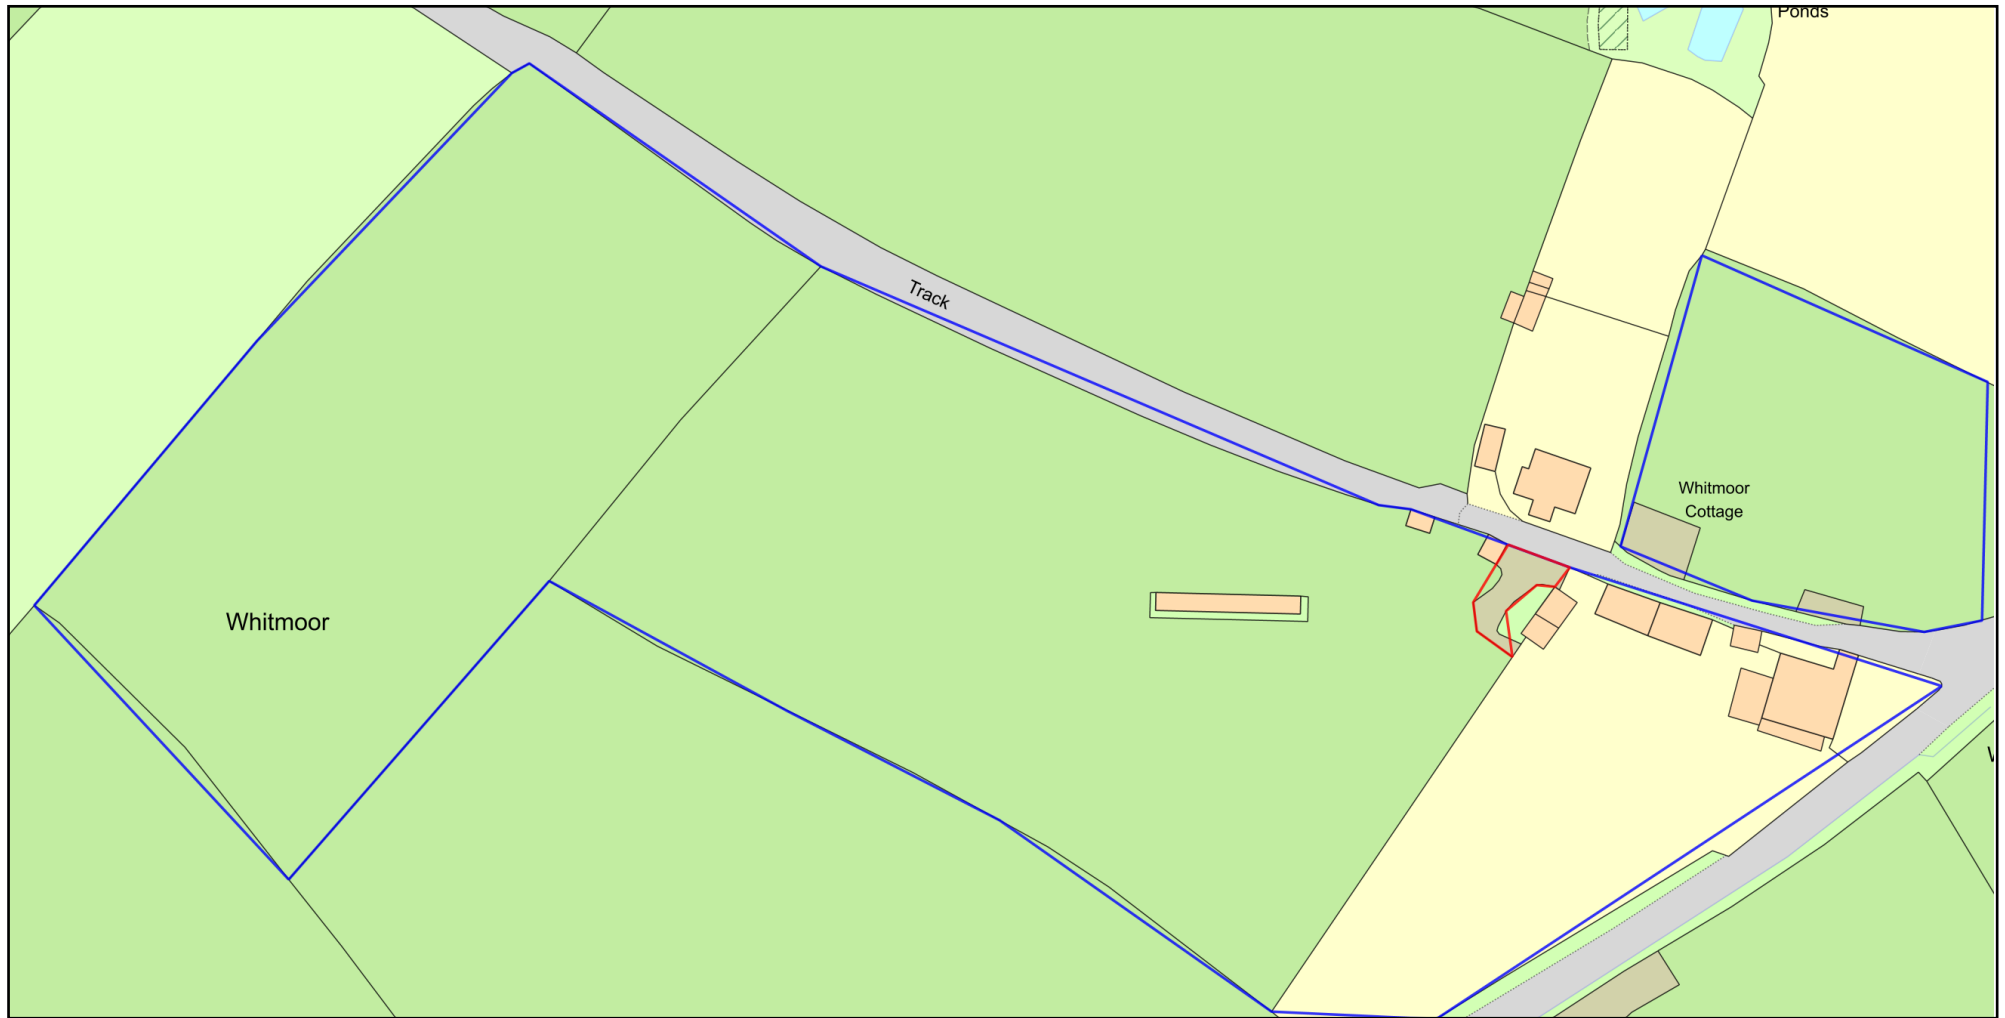

Plan Produced for: Simon Lane

Date Produced: 24 Apr 2024

Plan Reference Number: TQRQM24115090006847

Scale: 1:1250 @ A4

© Crown copyright and database rights 2023 OS 100042766