


Proposed South Elevation

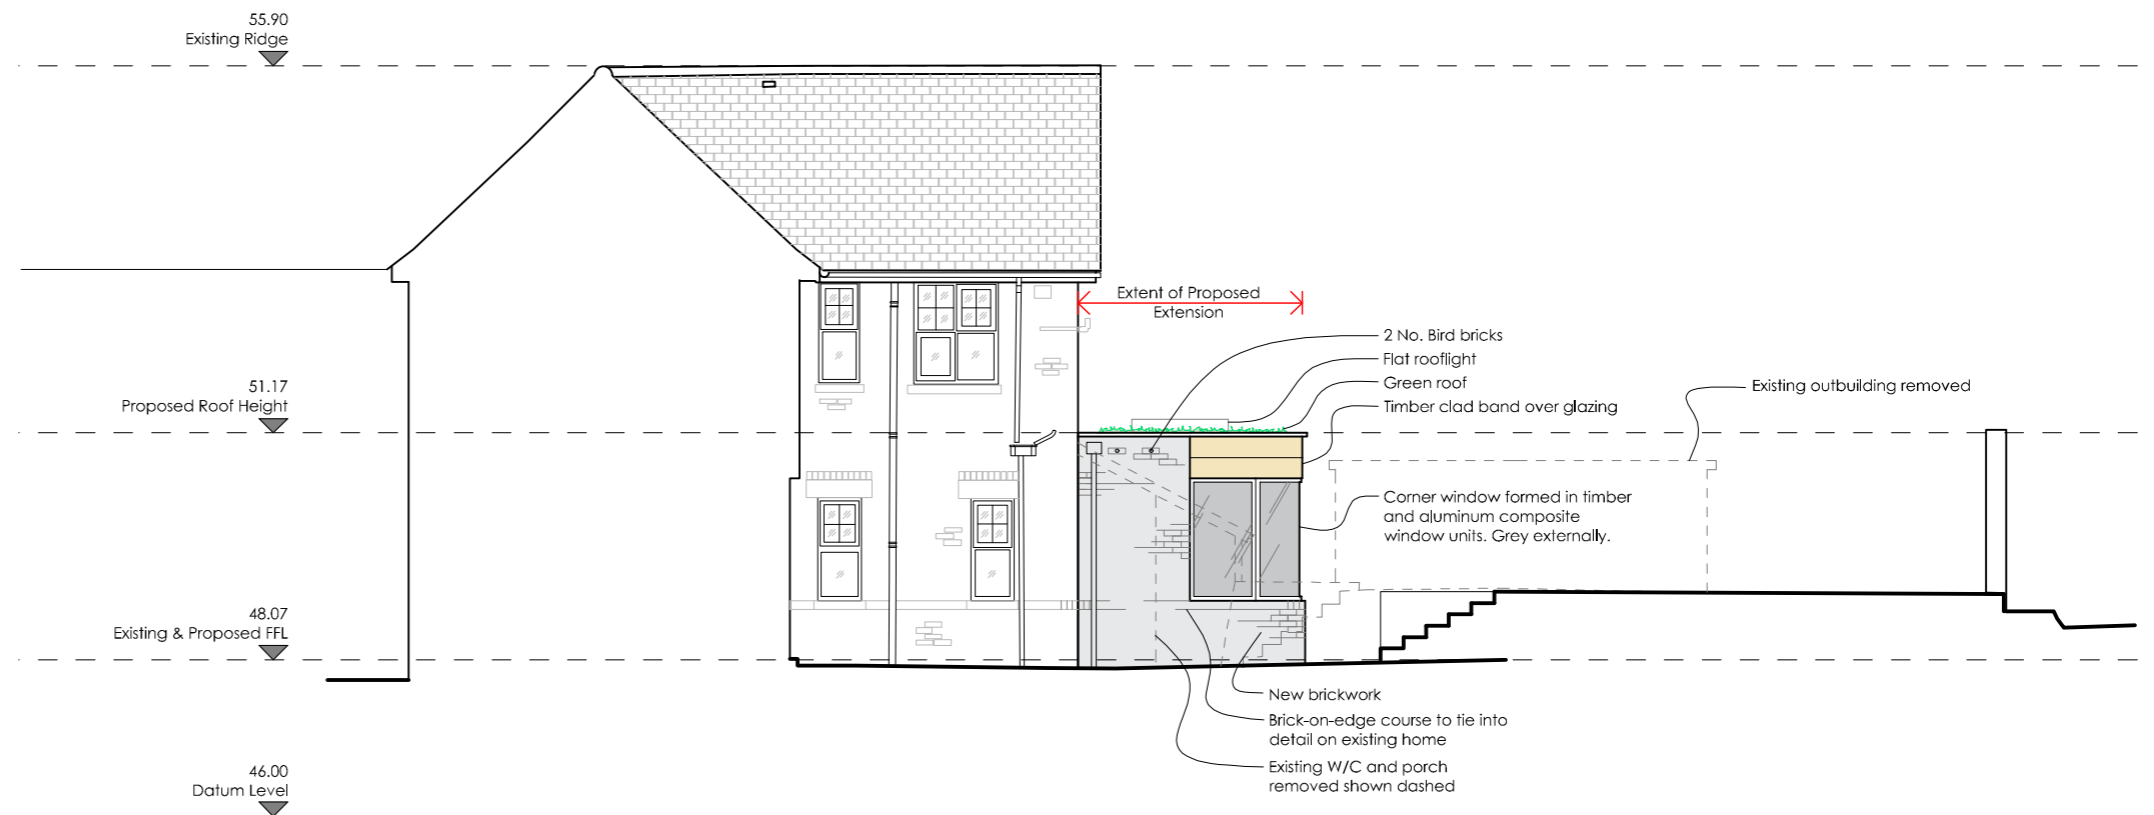

Proposed North Elevation