




Existing South Elevation

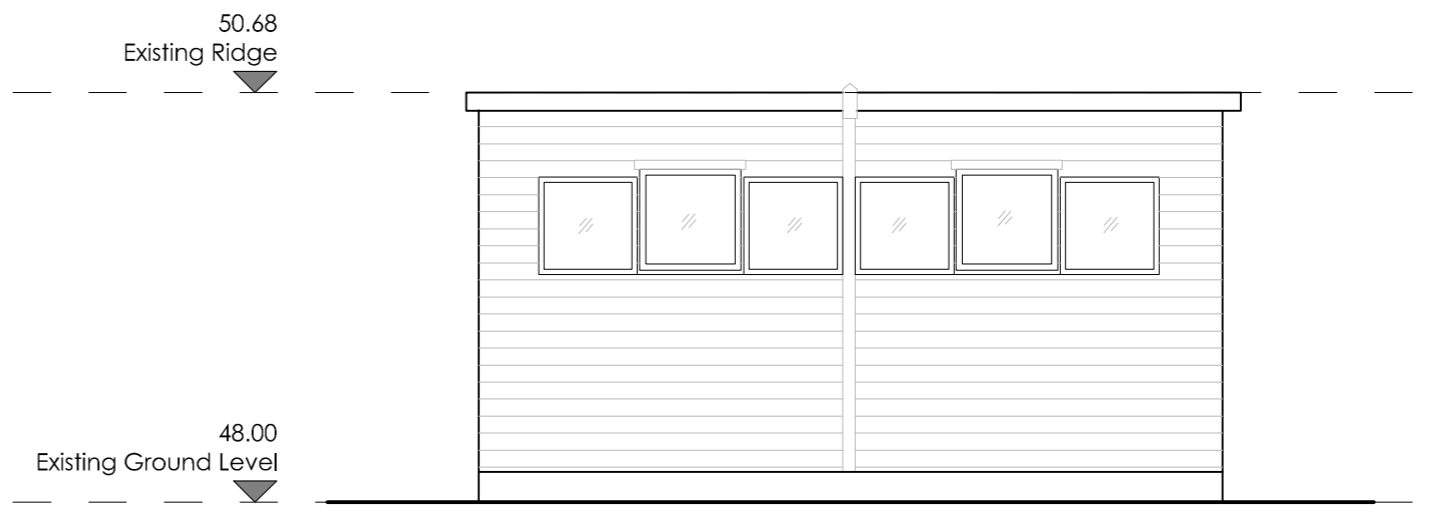

Existing North Elevation

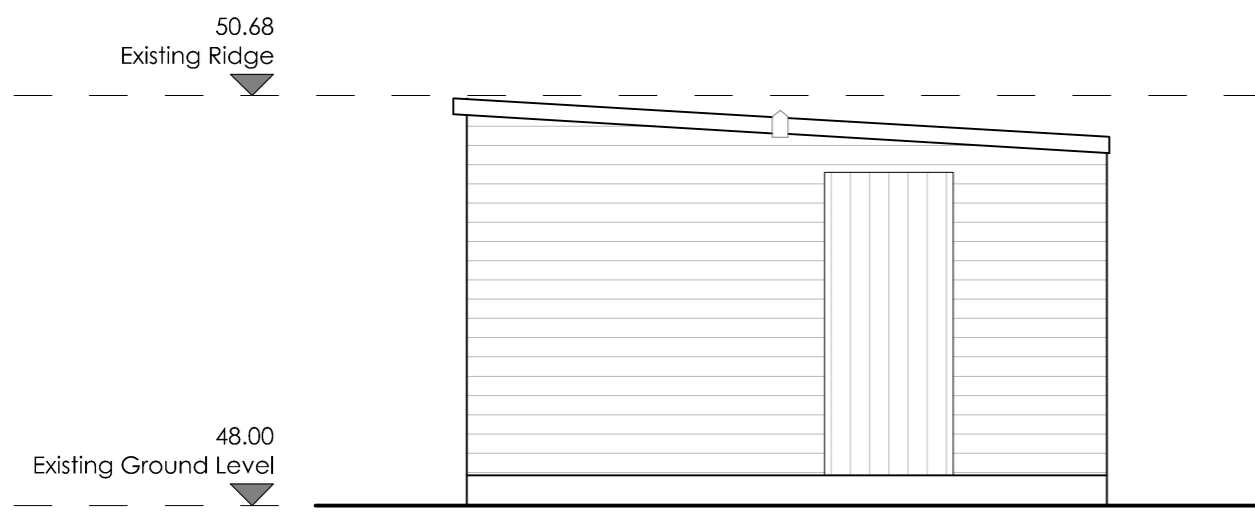

Existing West Elevation

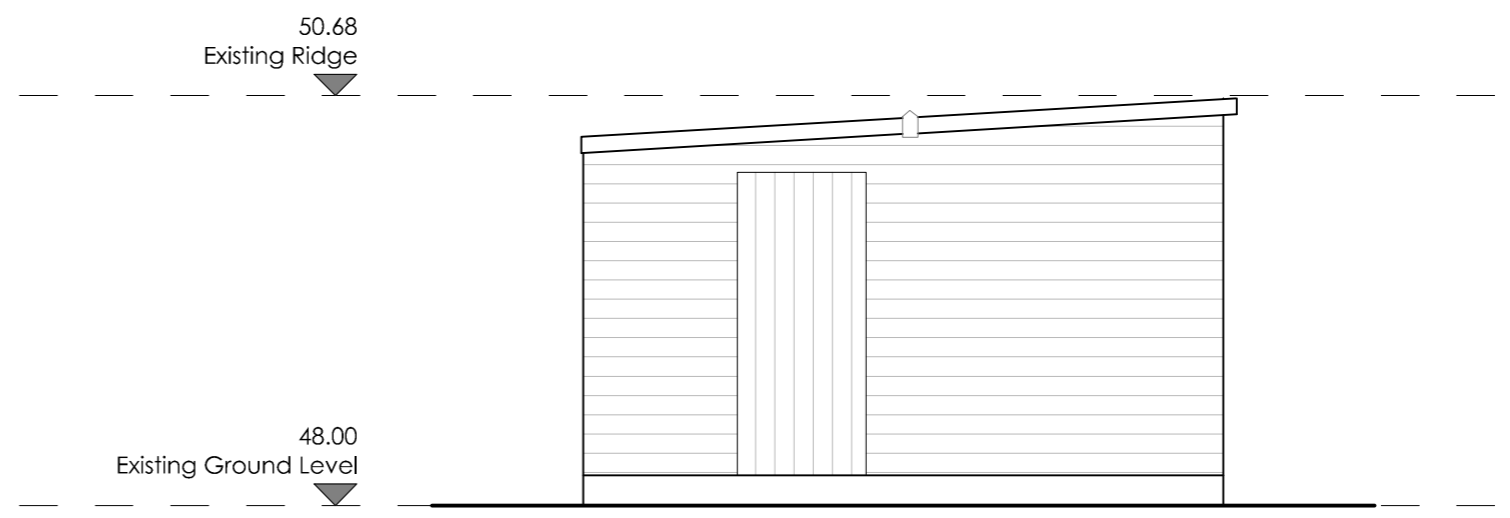

Existing East Elevation

Materials	Walls	Roof Covering
Existing Outbuilding	Timber Cladding	Bituminous Roof Felt