




PLANNING DRAWINGS

Proposed Extension













287 High Street Worle

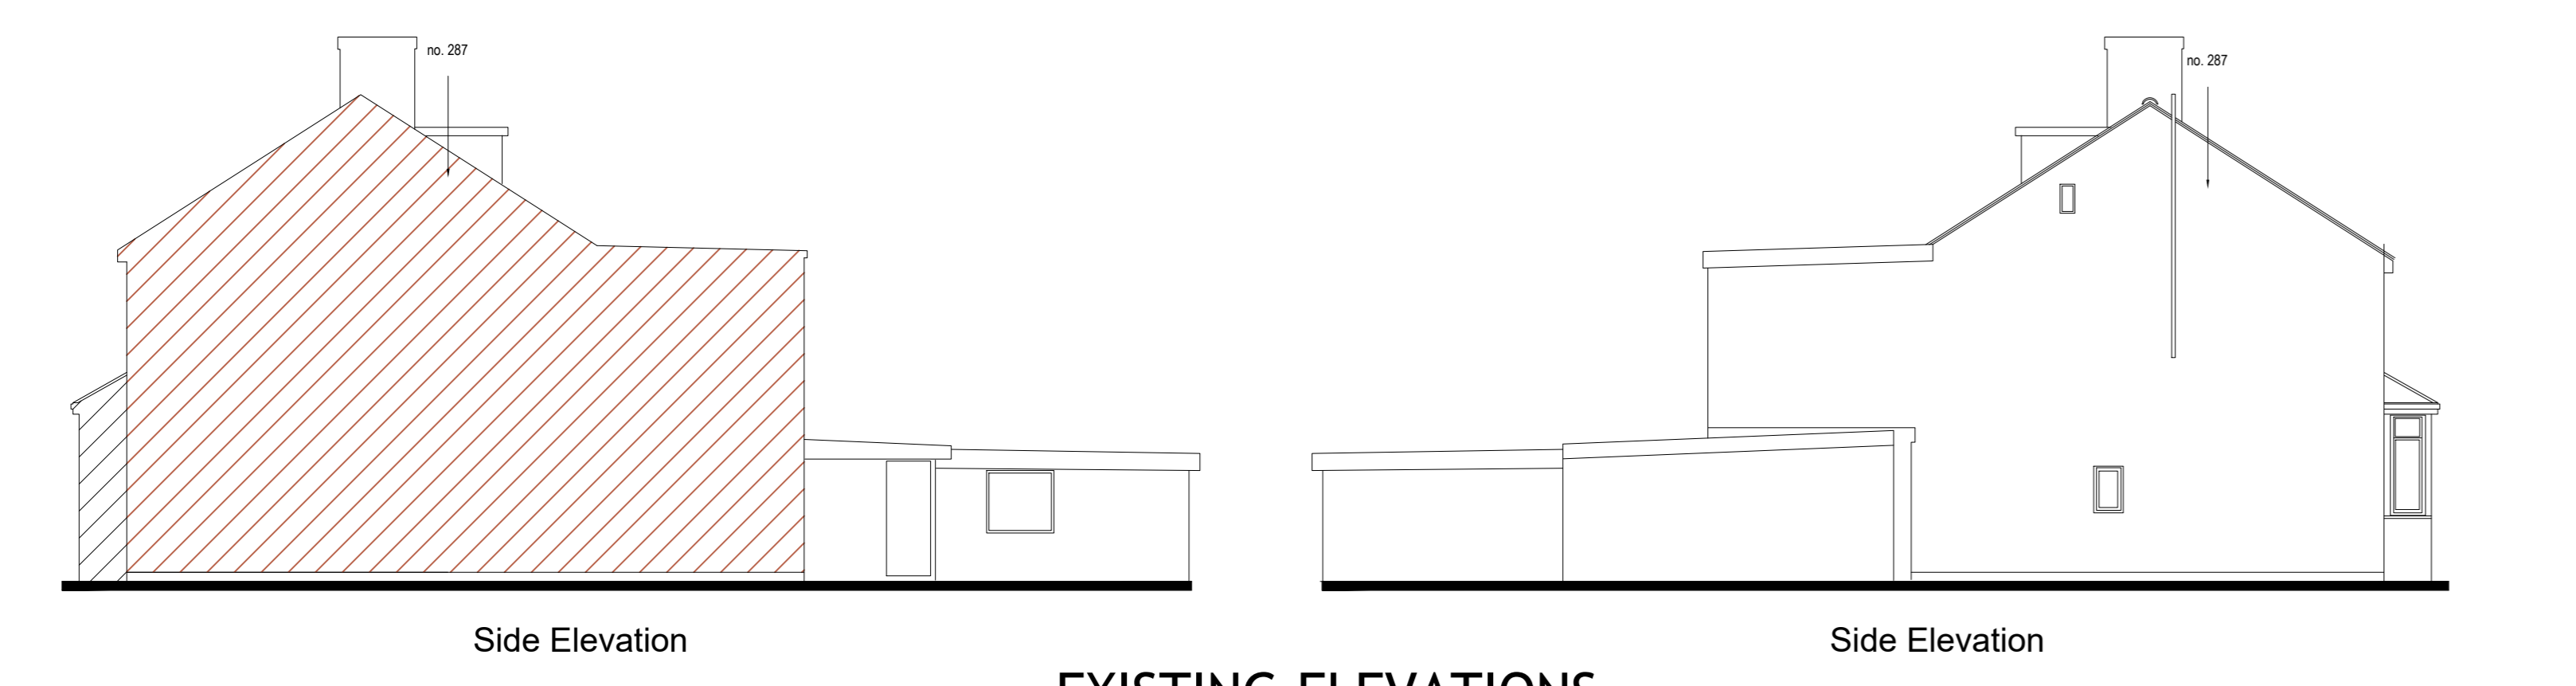

EXISTING ELEVATIONS

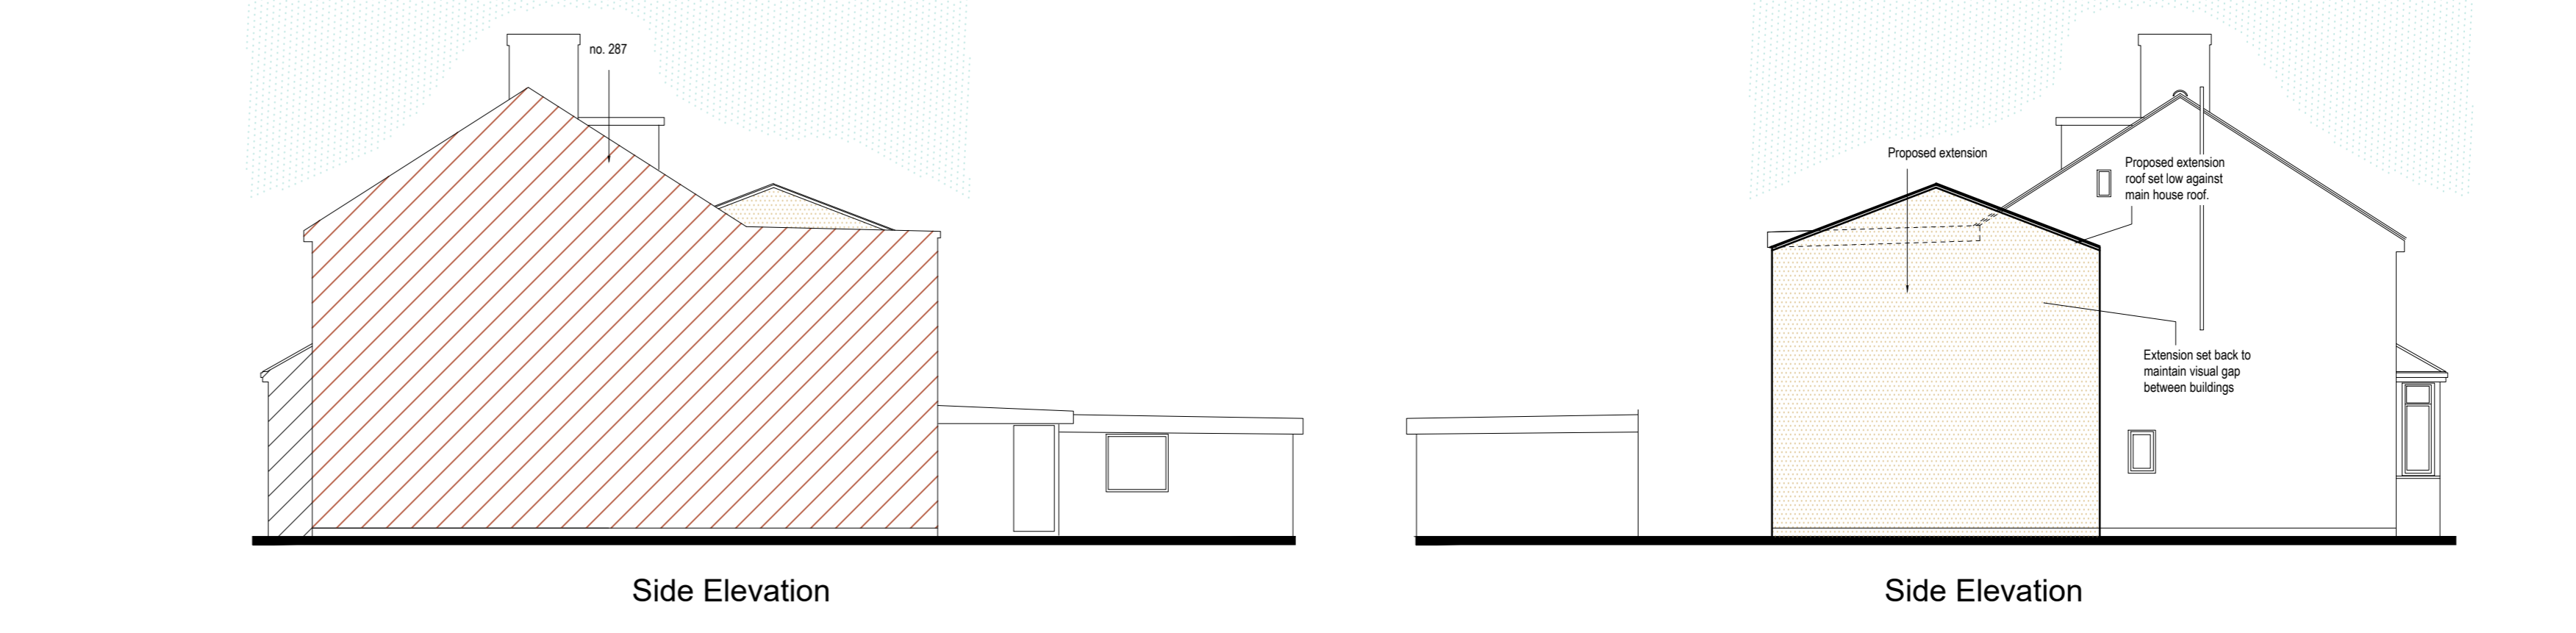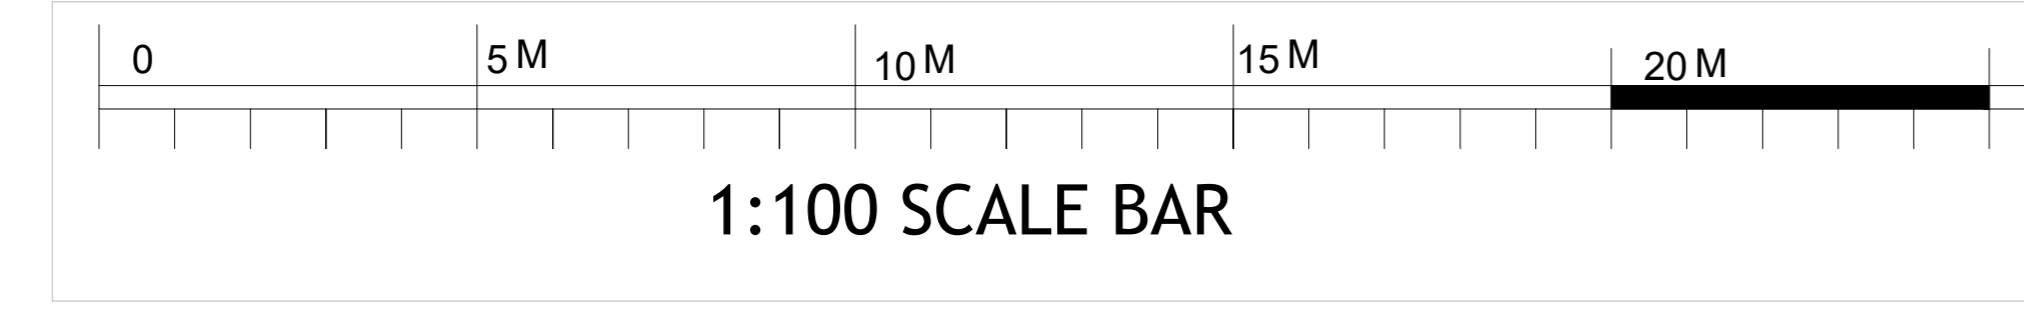

PROPOSED ELEVATIONS

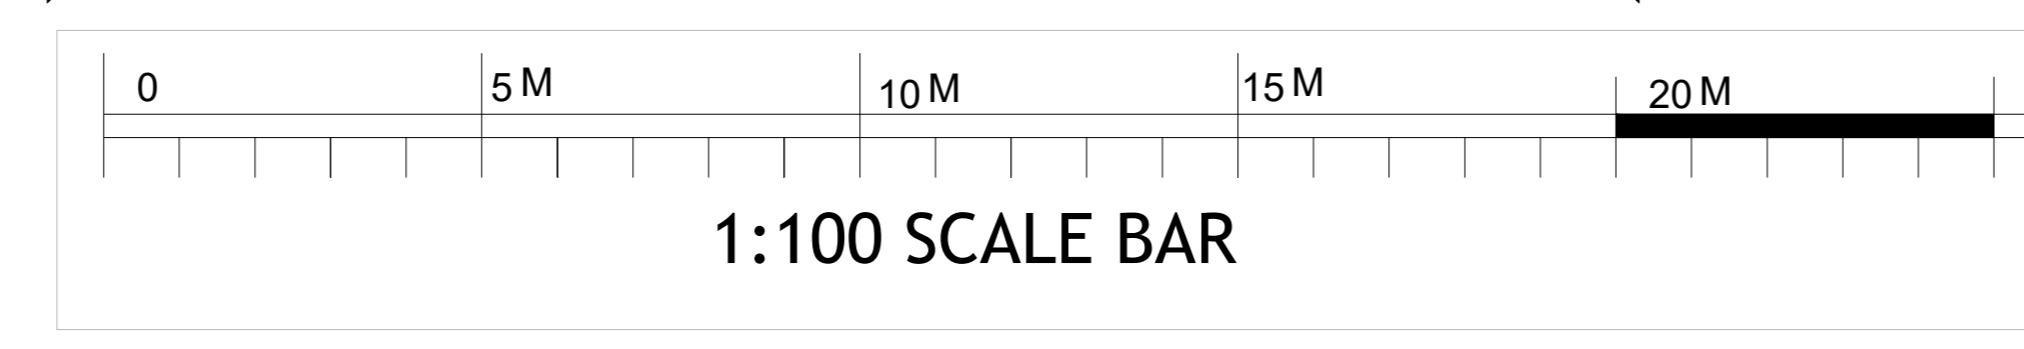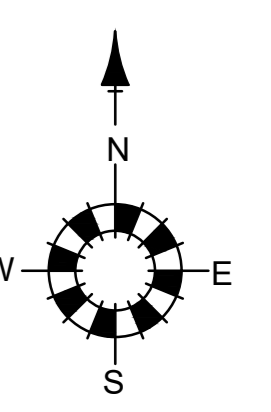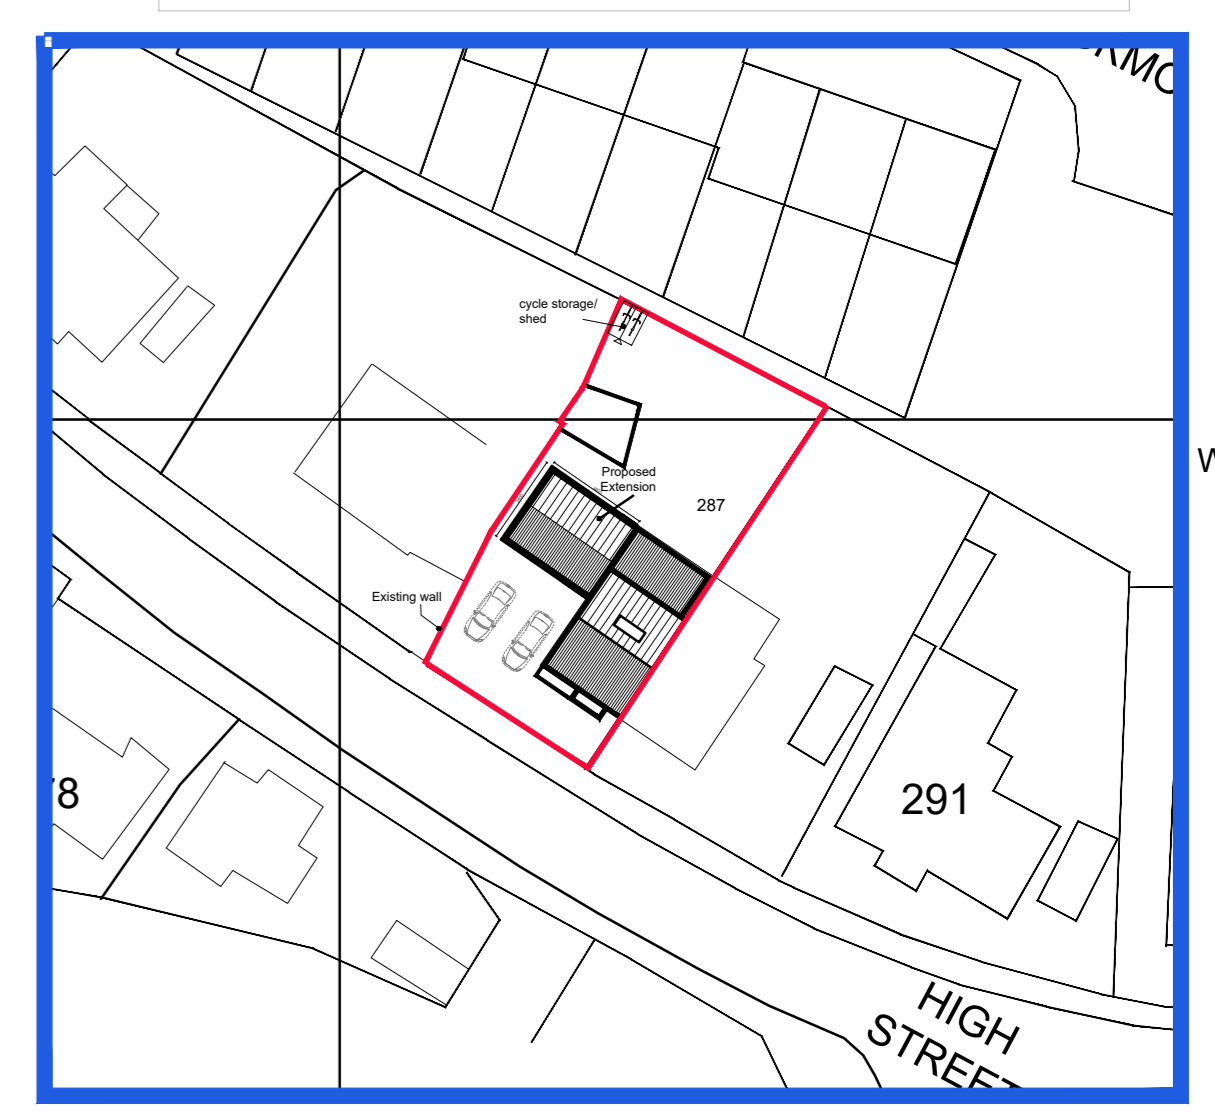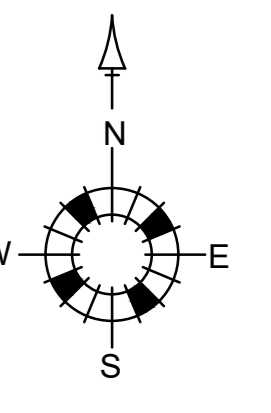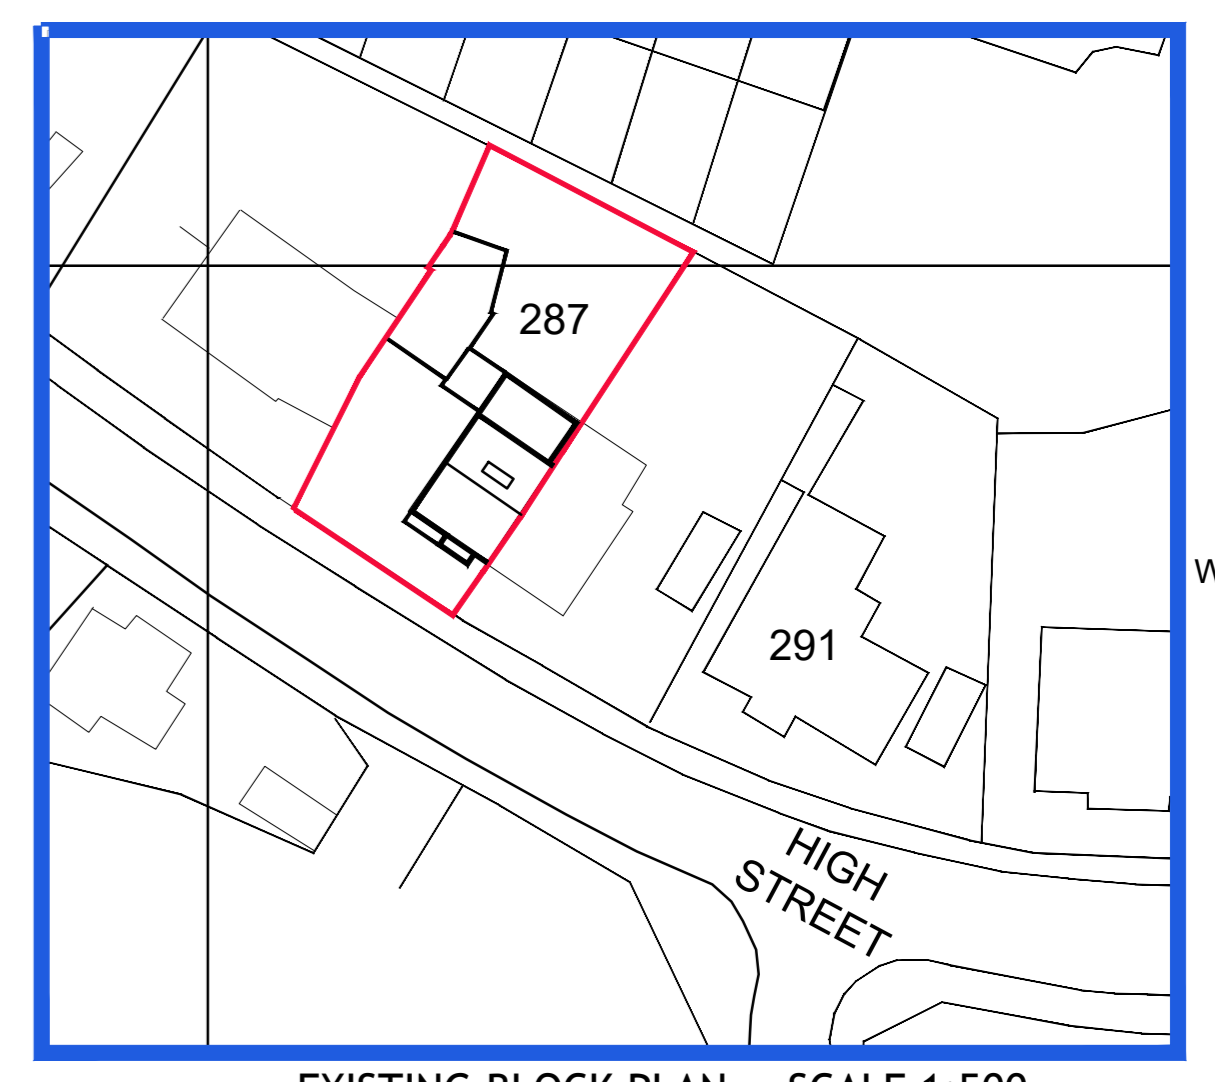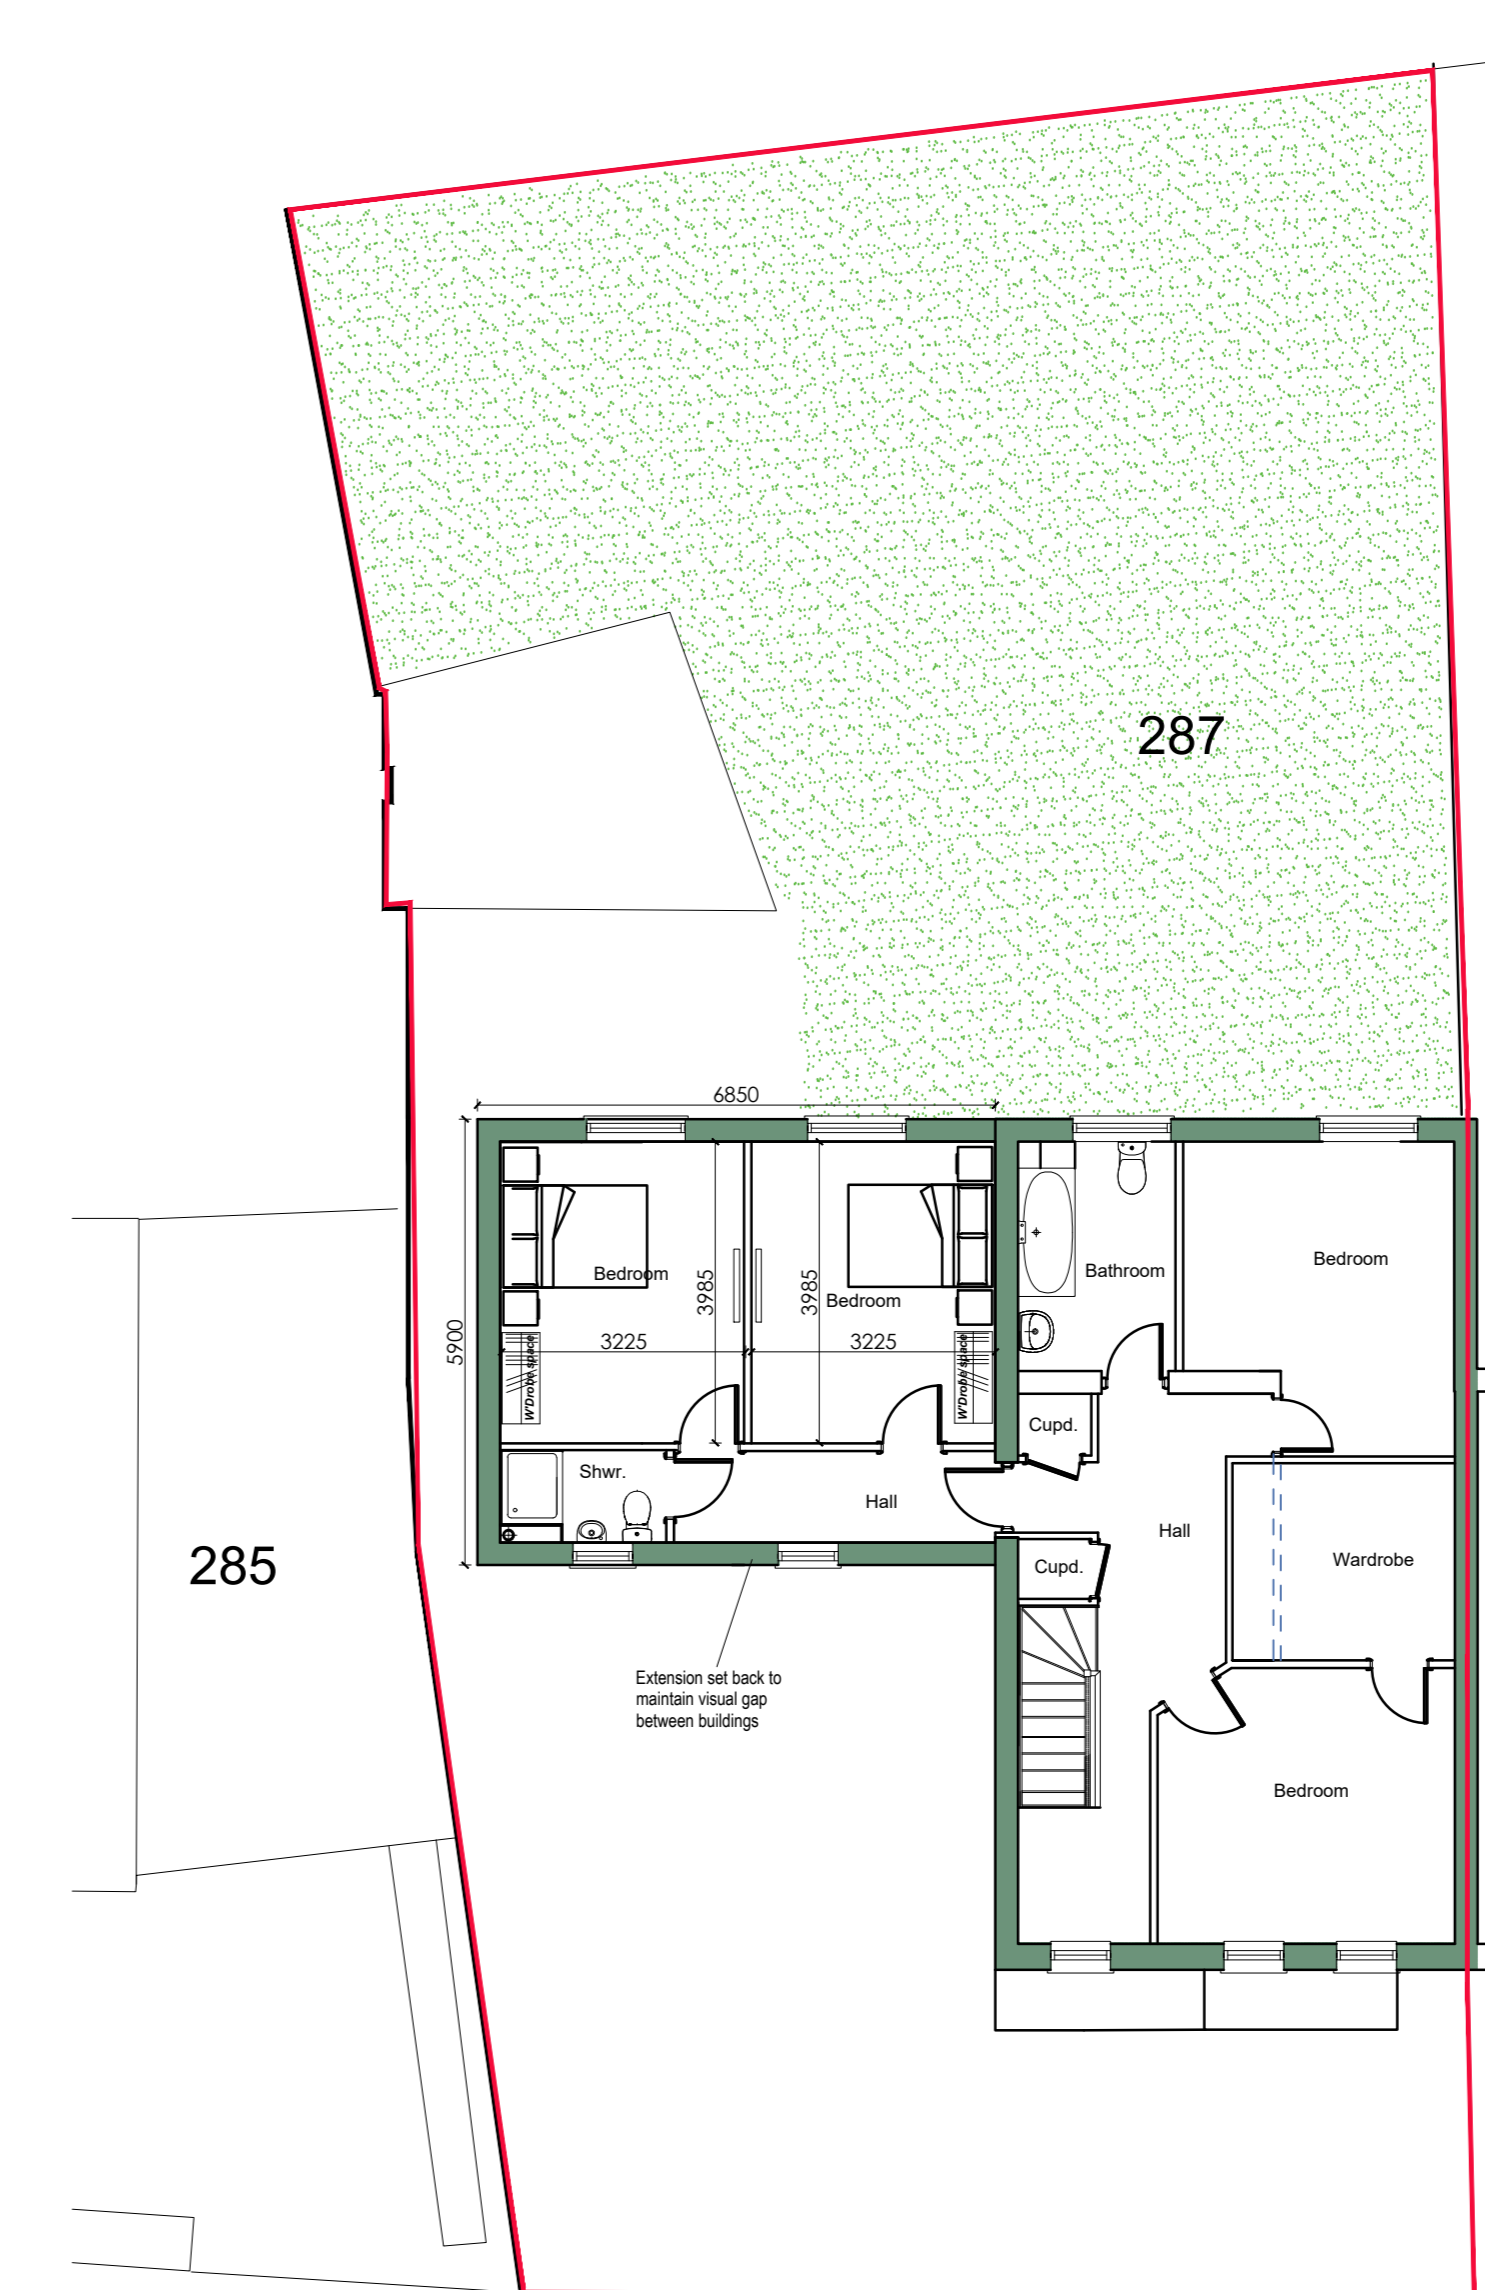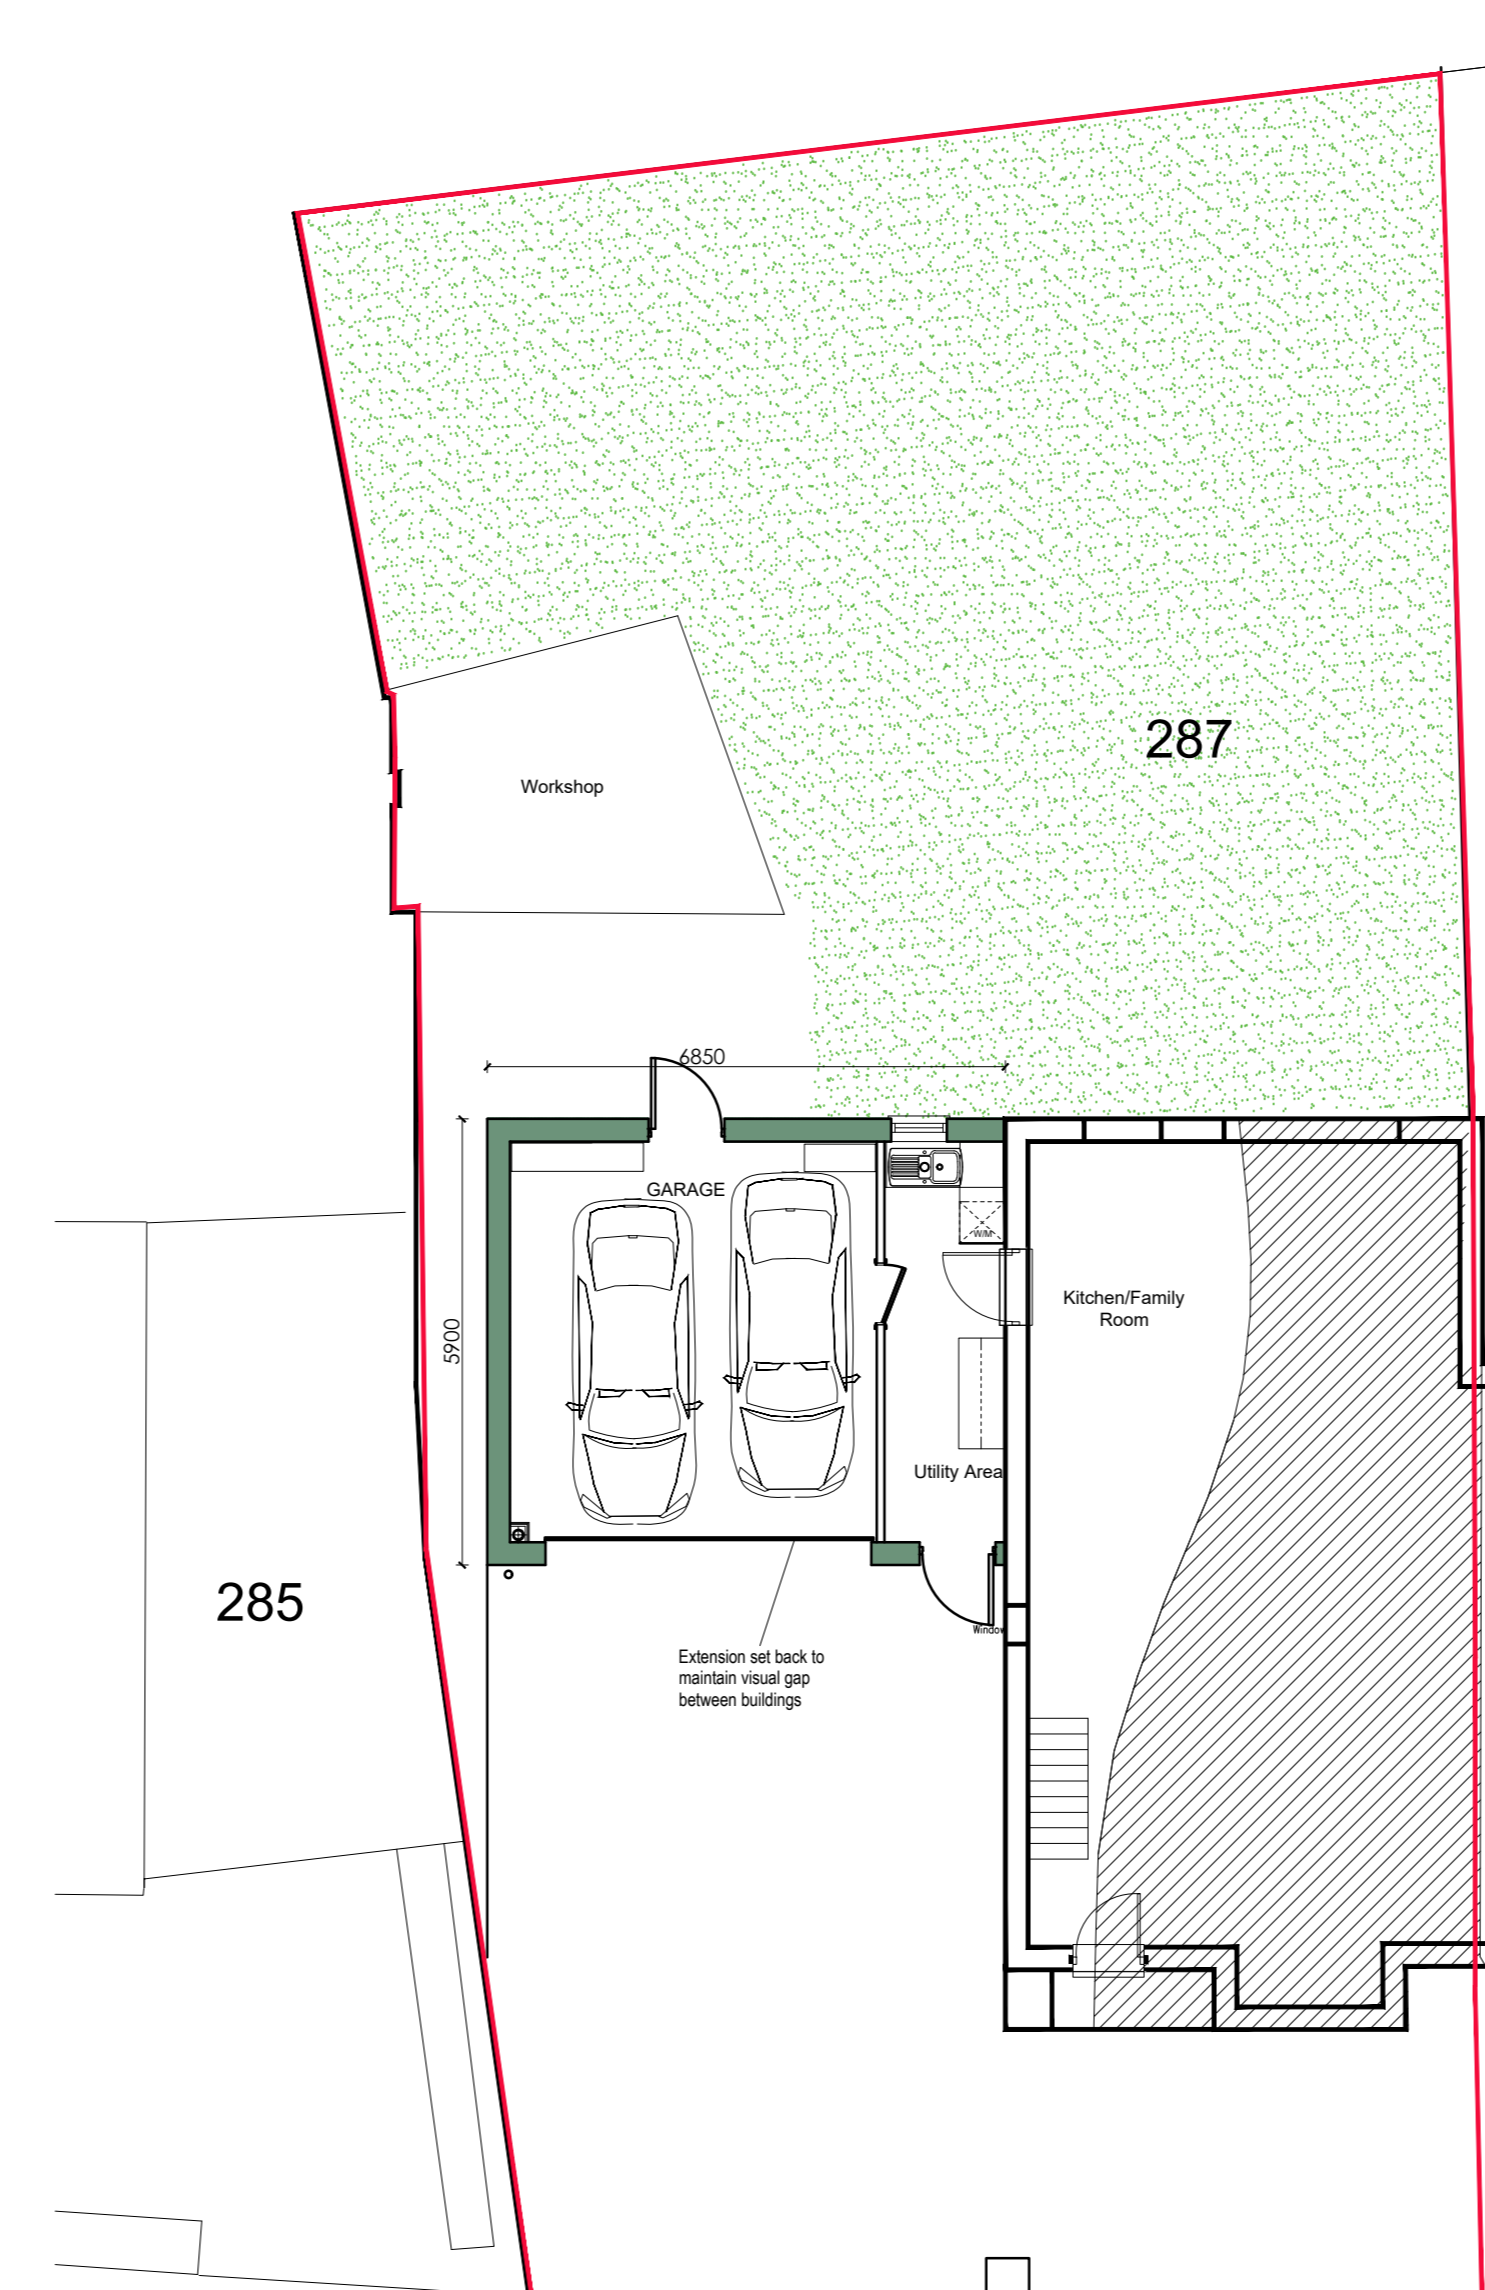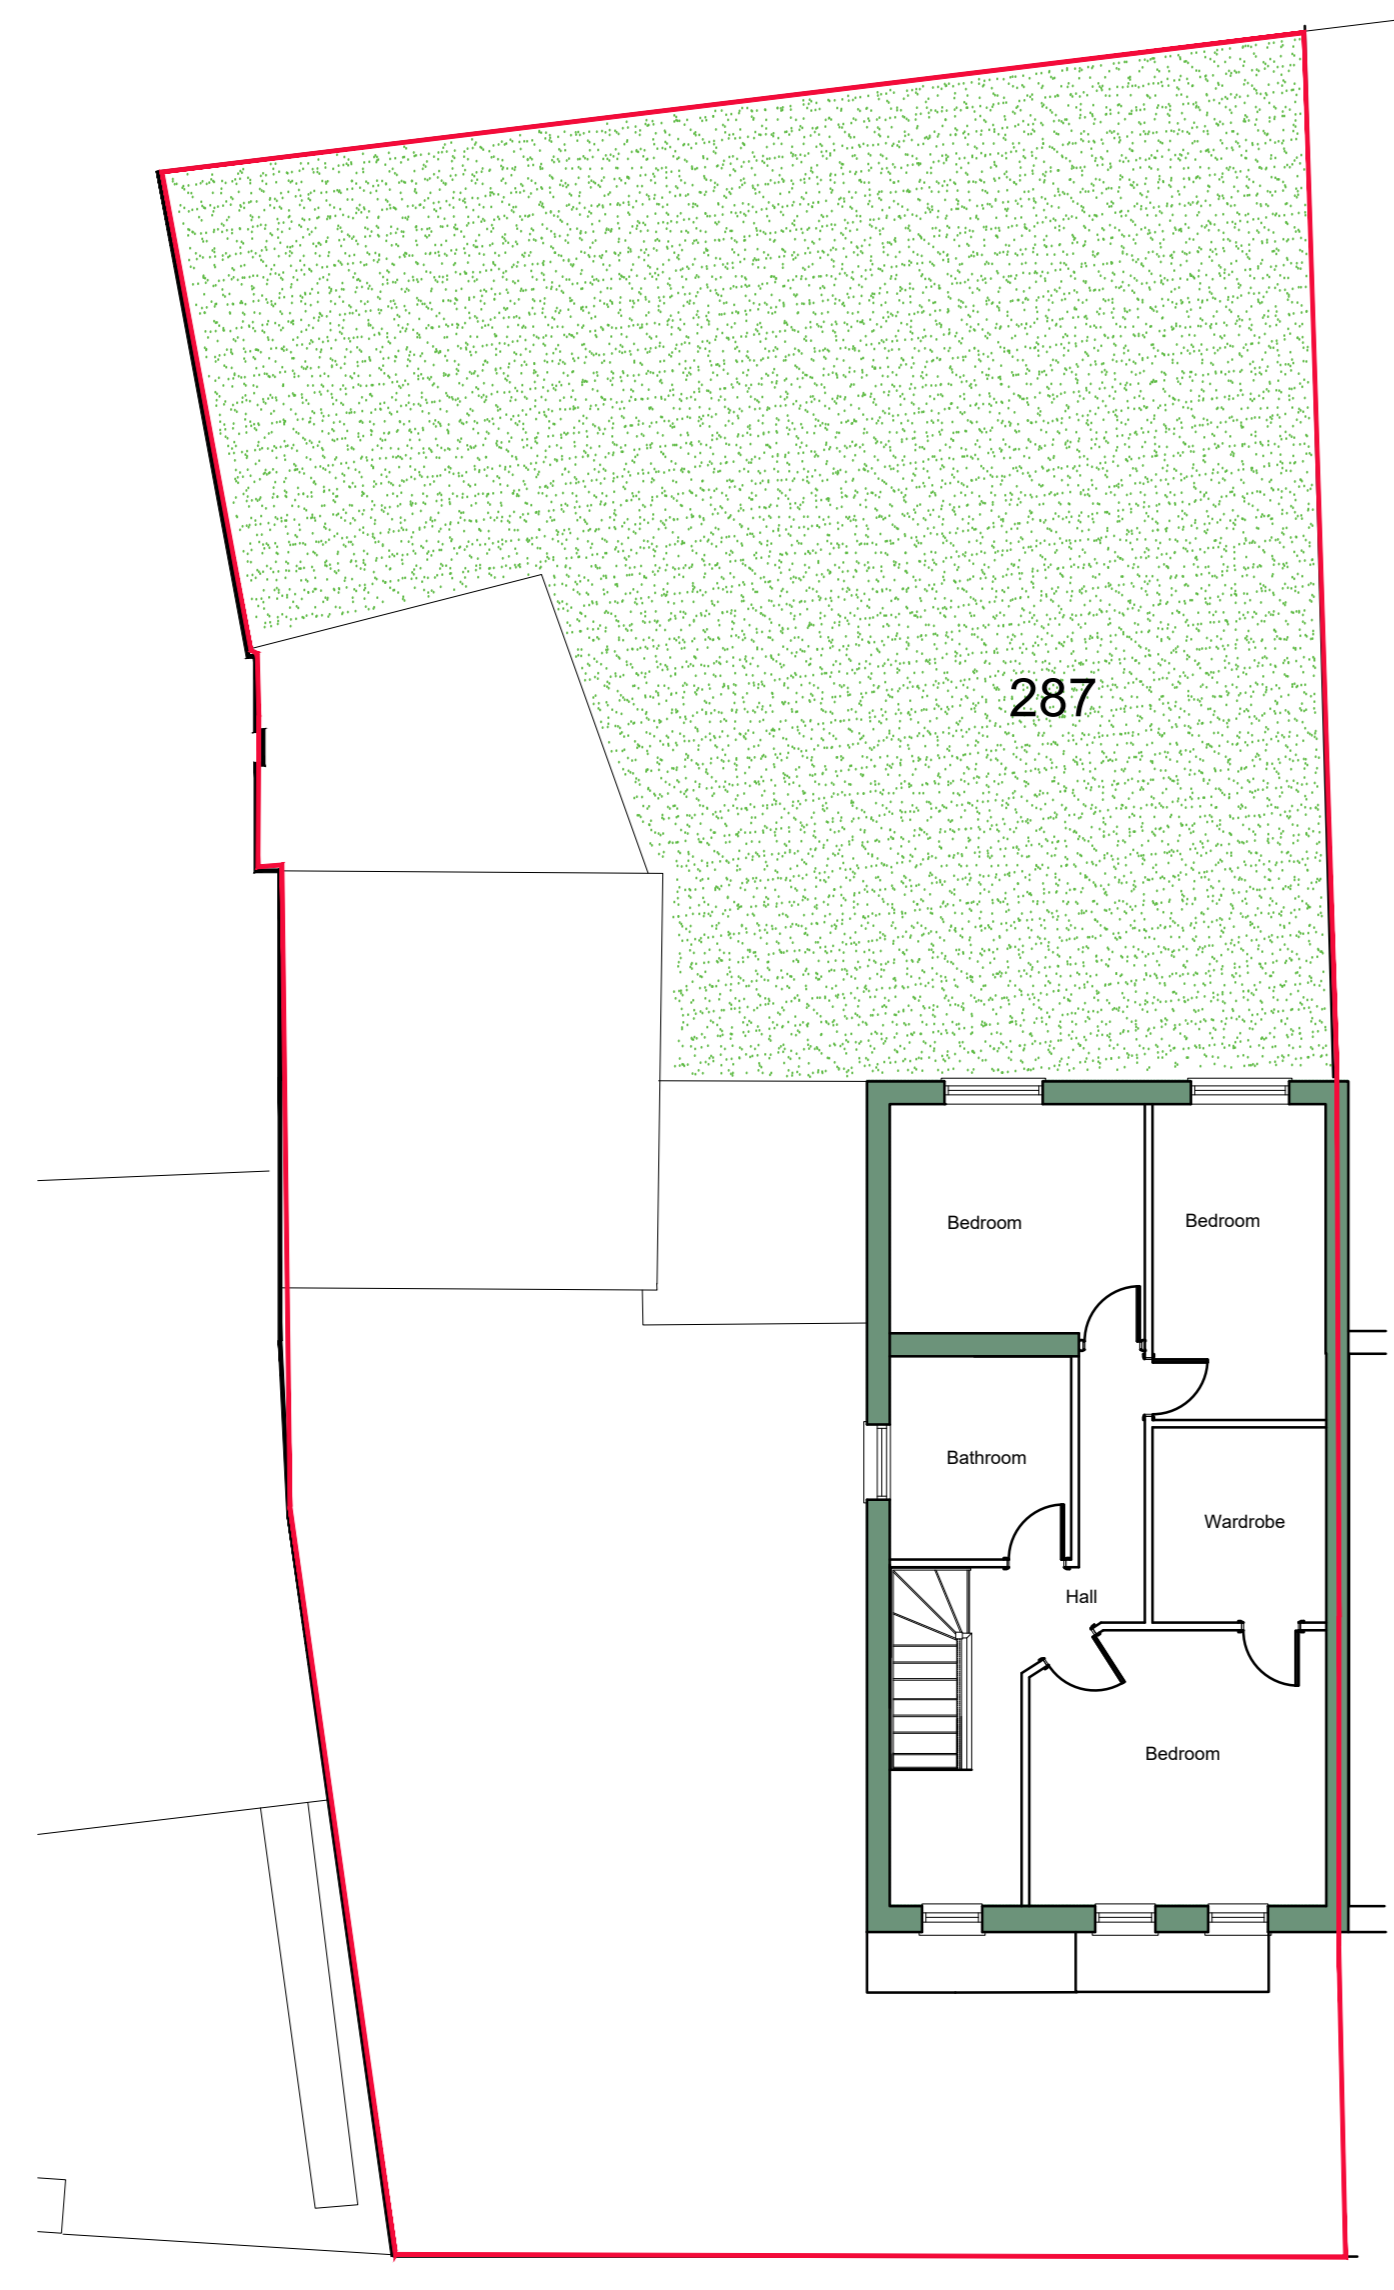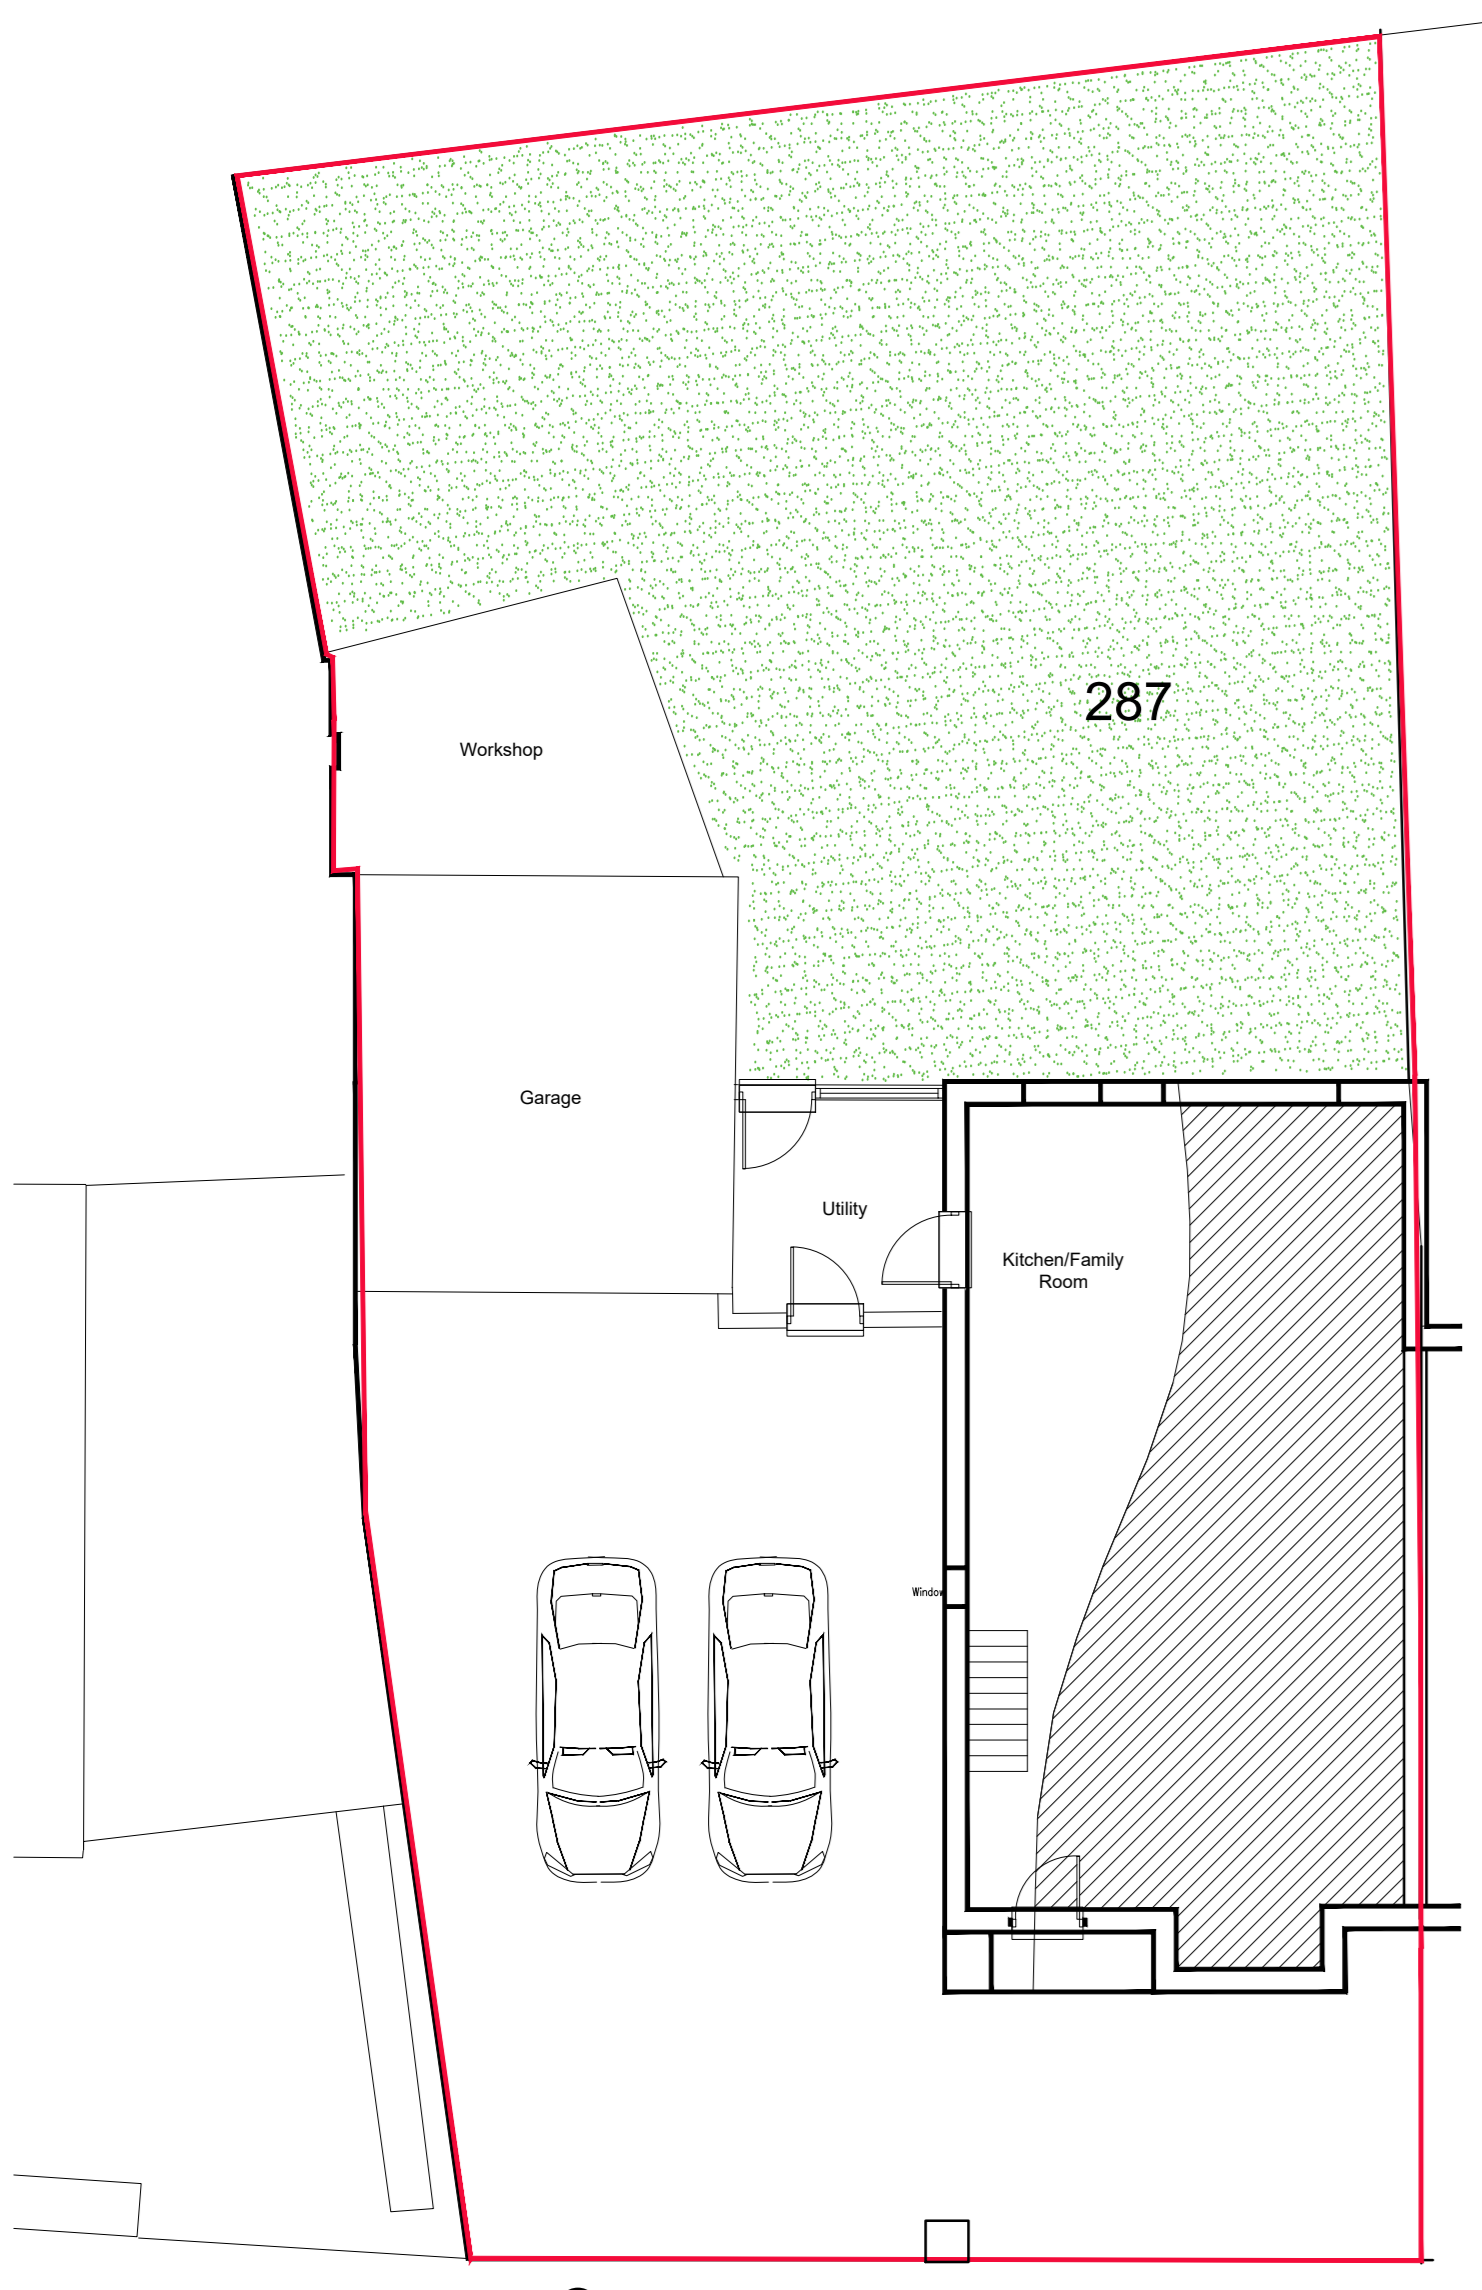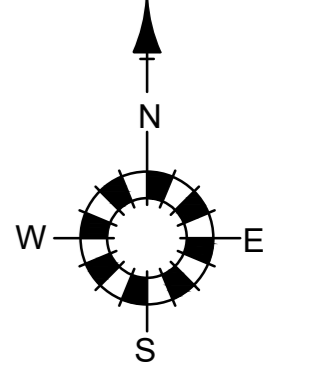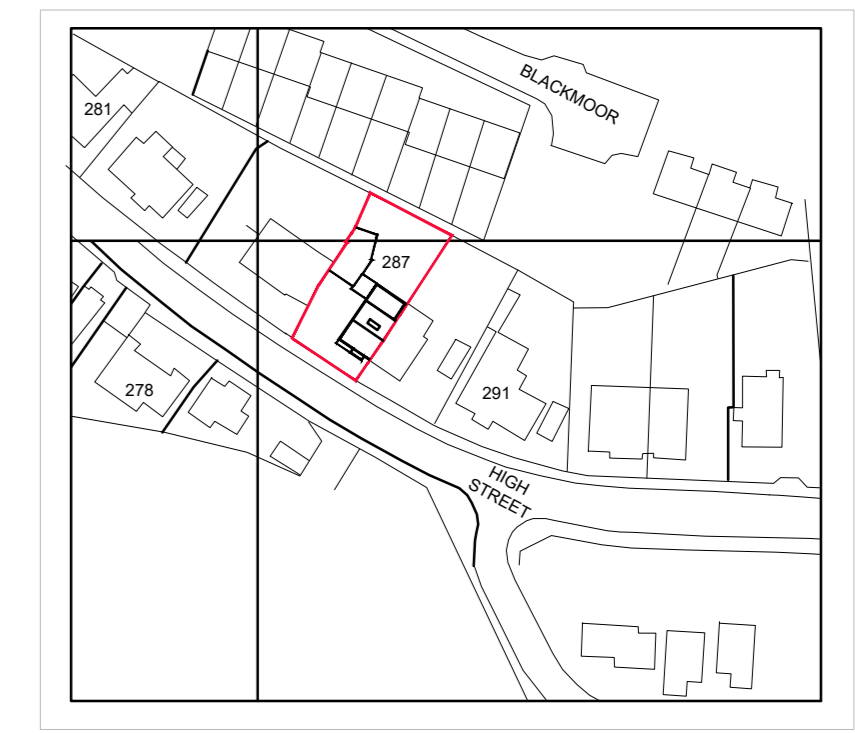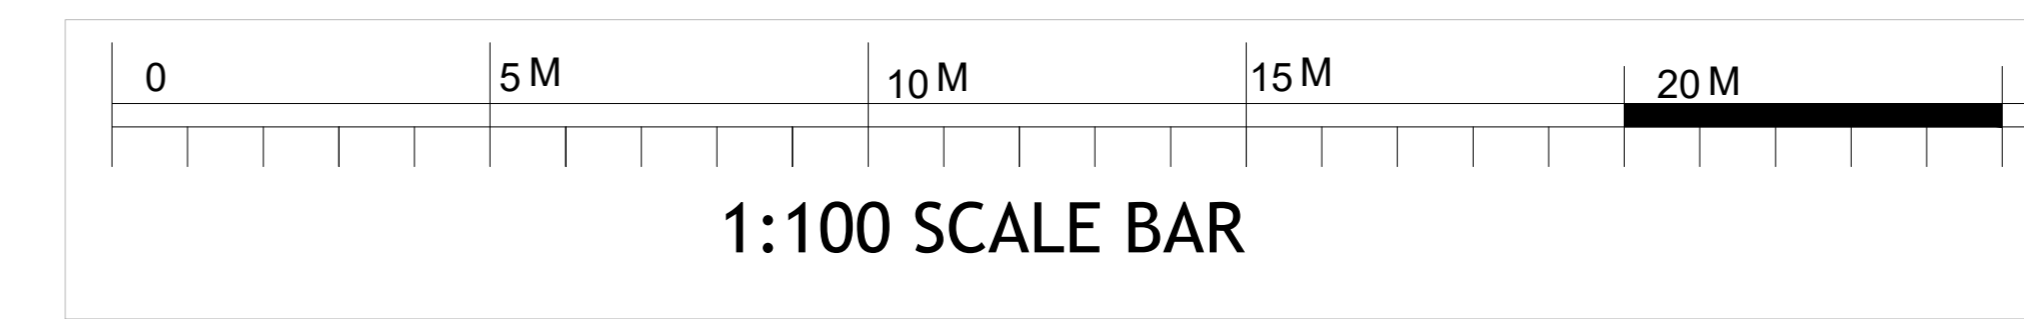

Project Title: 287 High Street Worle
 Drawing No: EXISTING & PROPOSED PLANS
 Date: 10.01.2025
 Scale: As listed above
 1:500 SCALE BAR