


BLOCK PLAN SCALE 1:200

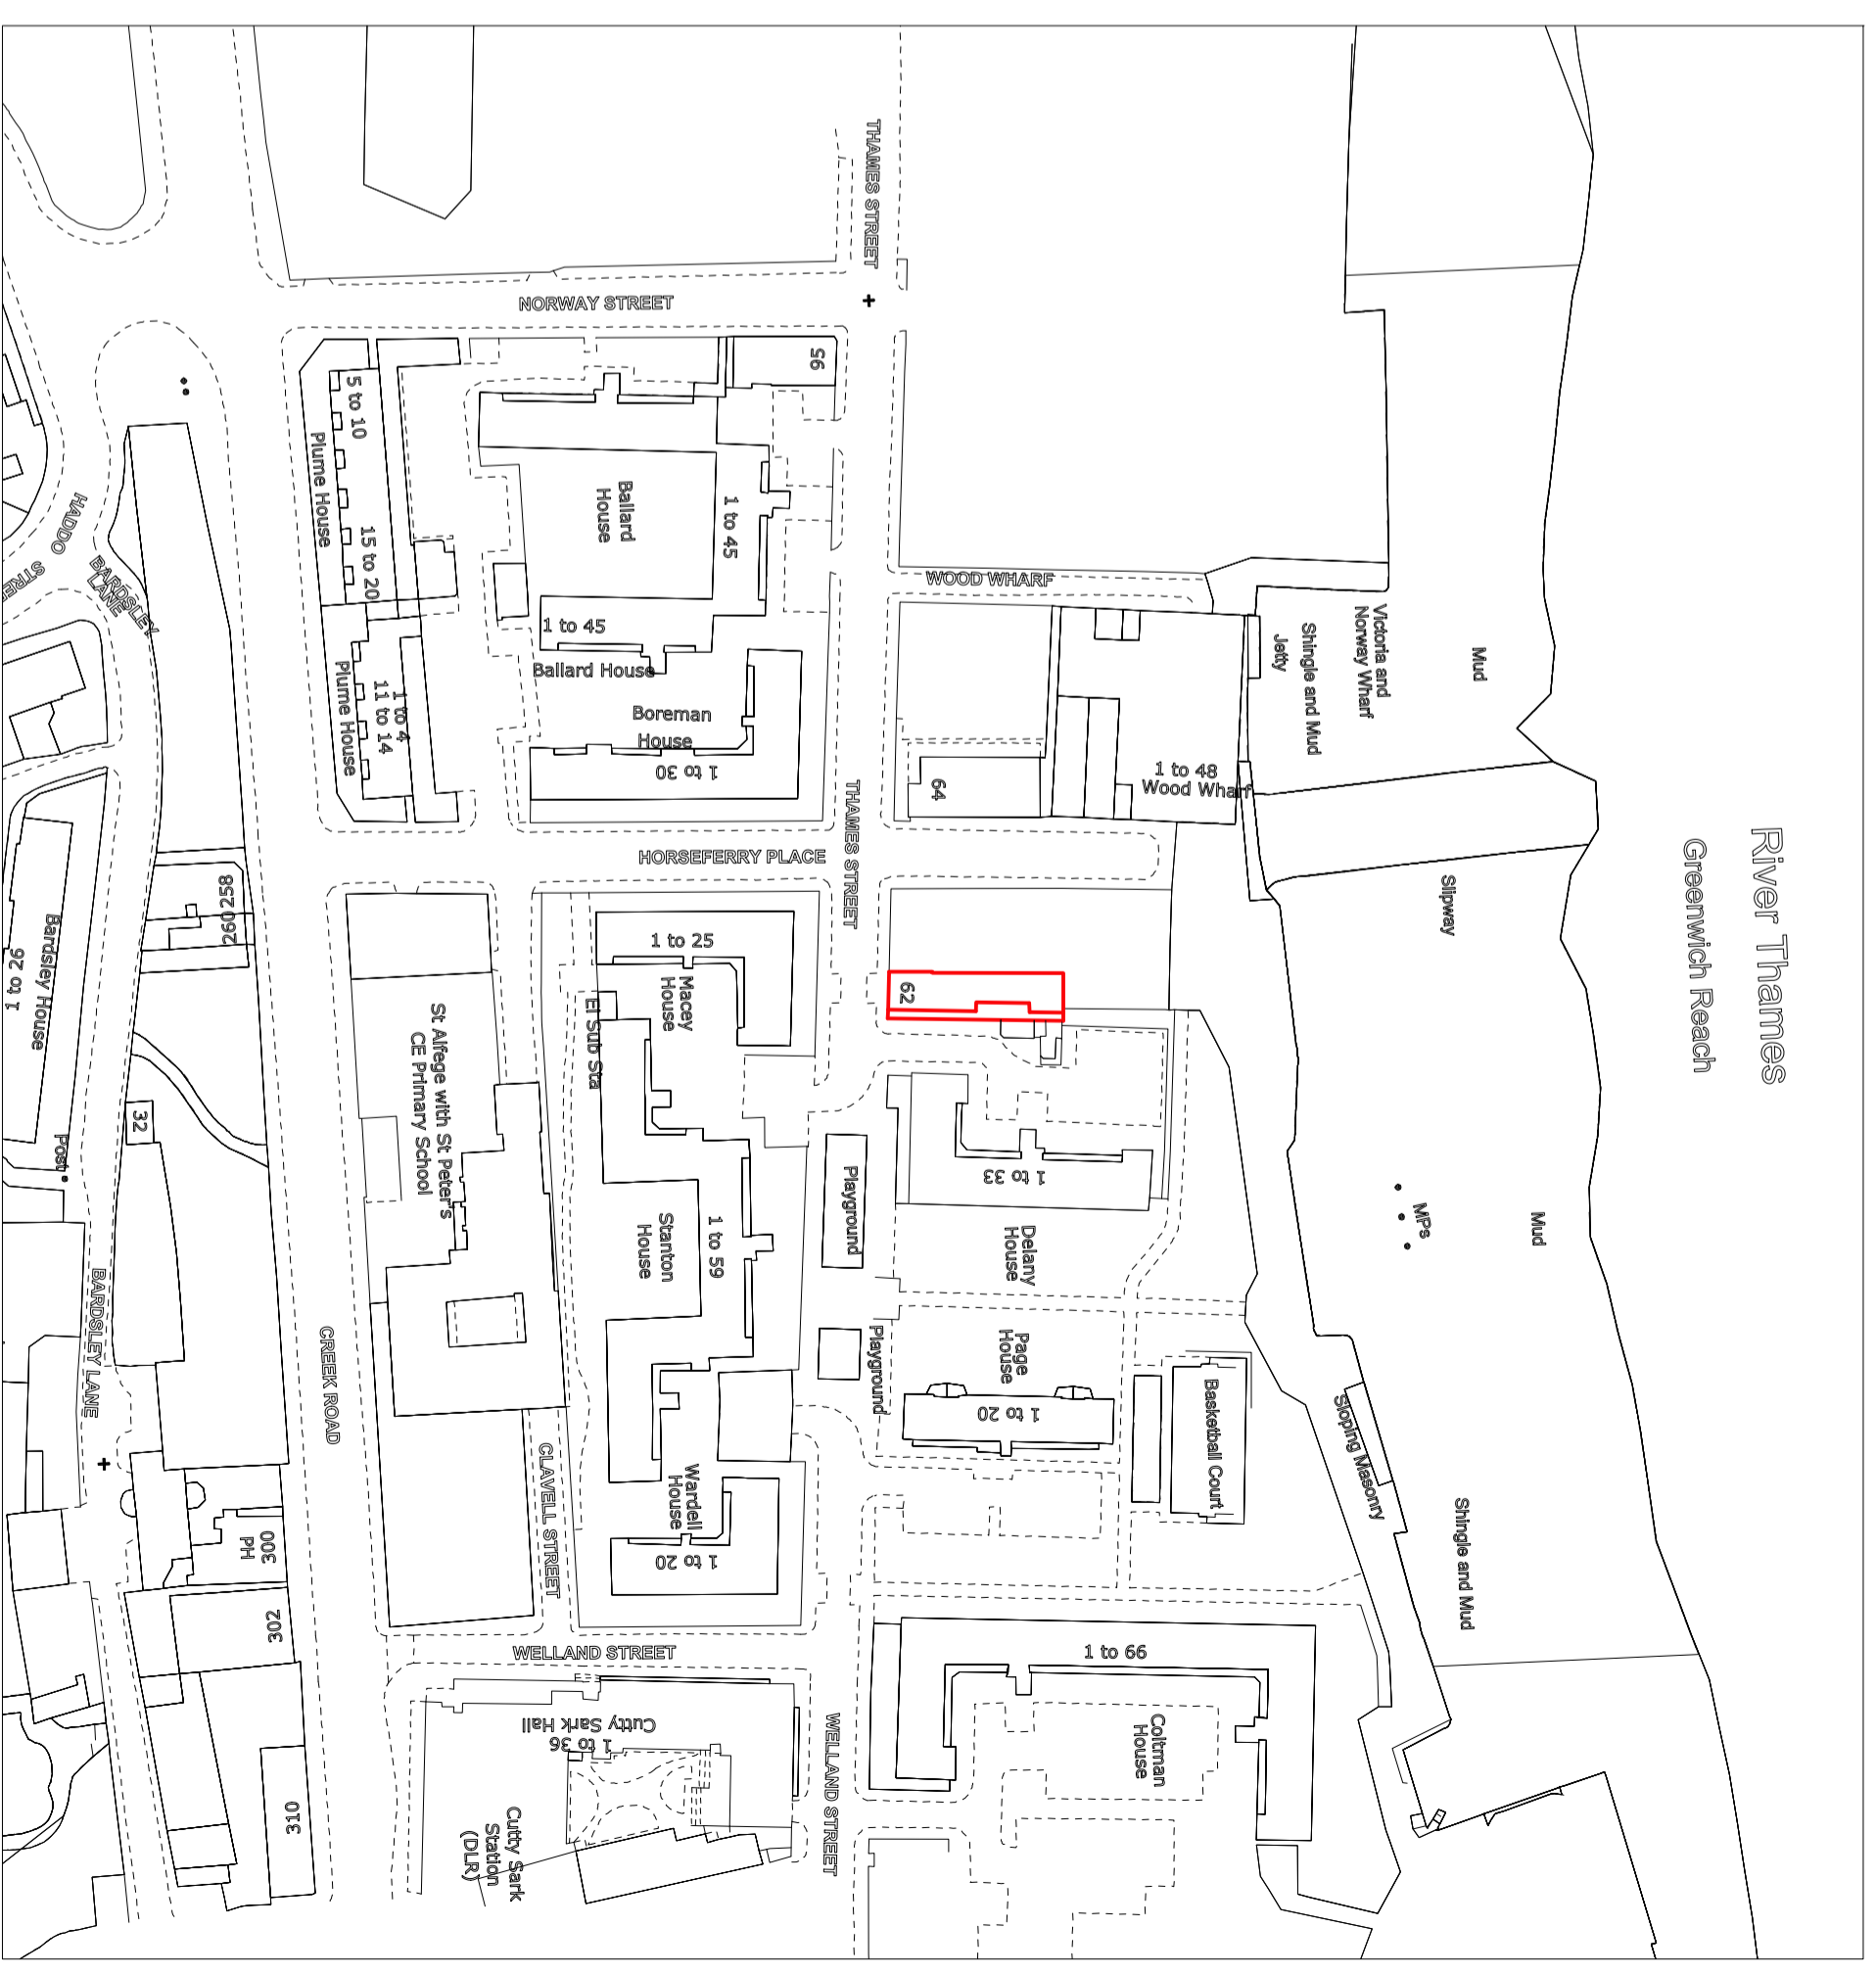

LOCATION PLAN SCALE 1:1250

RUSSELL ASSOCIATES
ARCHITECTS

ARCHITECTURE : INTERIOR : PLANNING
UNIT 4, HOPYARD STUDIOS, 13 LOVBOND LANE
GREENWICH, LONDON, SE10 9FY TEL: 0208 320 0990

**LOCATION PLAN
AND BLOCK PLAN**

62 THAMES STREET
GREENWICH
SE10 9BX

PAGE SIZE : A2
SCALE : 1:200/1:250
DATE : 20/07/10
DRAWN BY : EP
CHECK BY : PR

Dwg. No:

1057/01A

