


HORSEFERRY PLACE

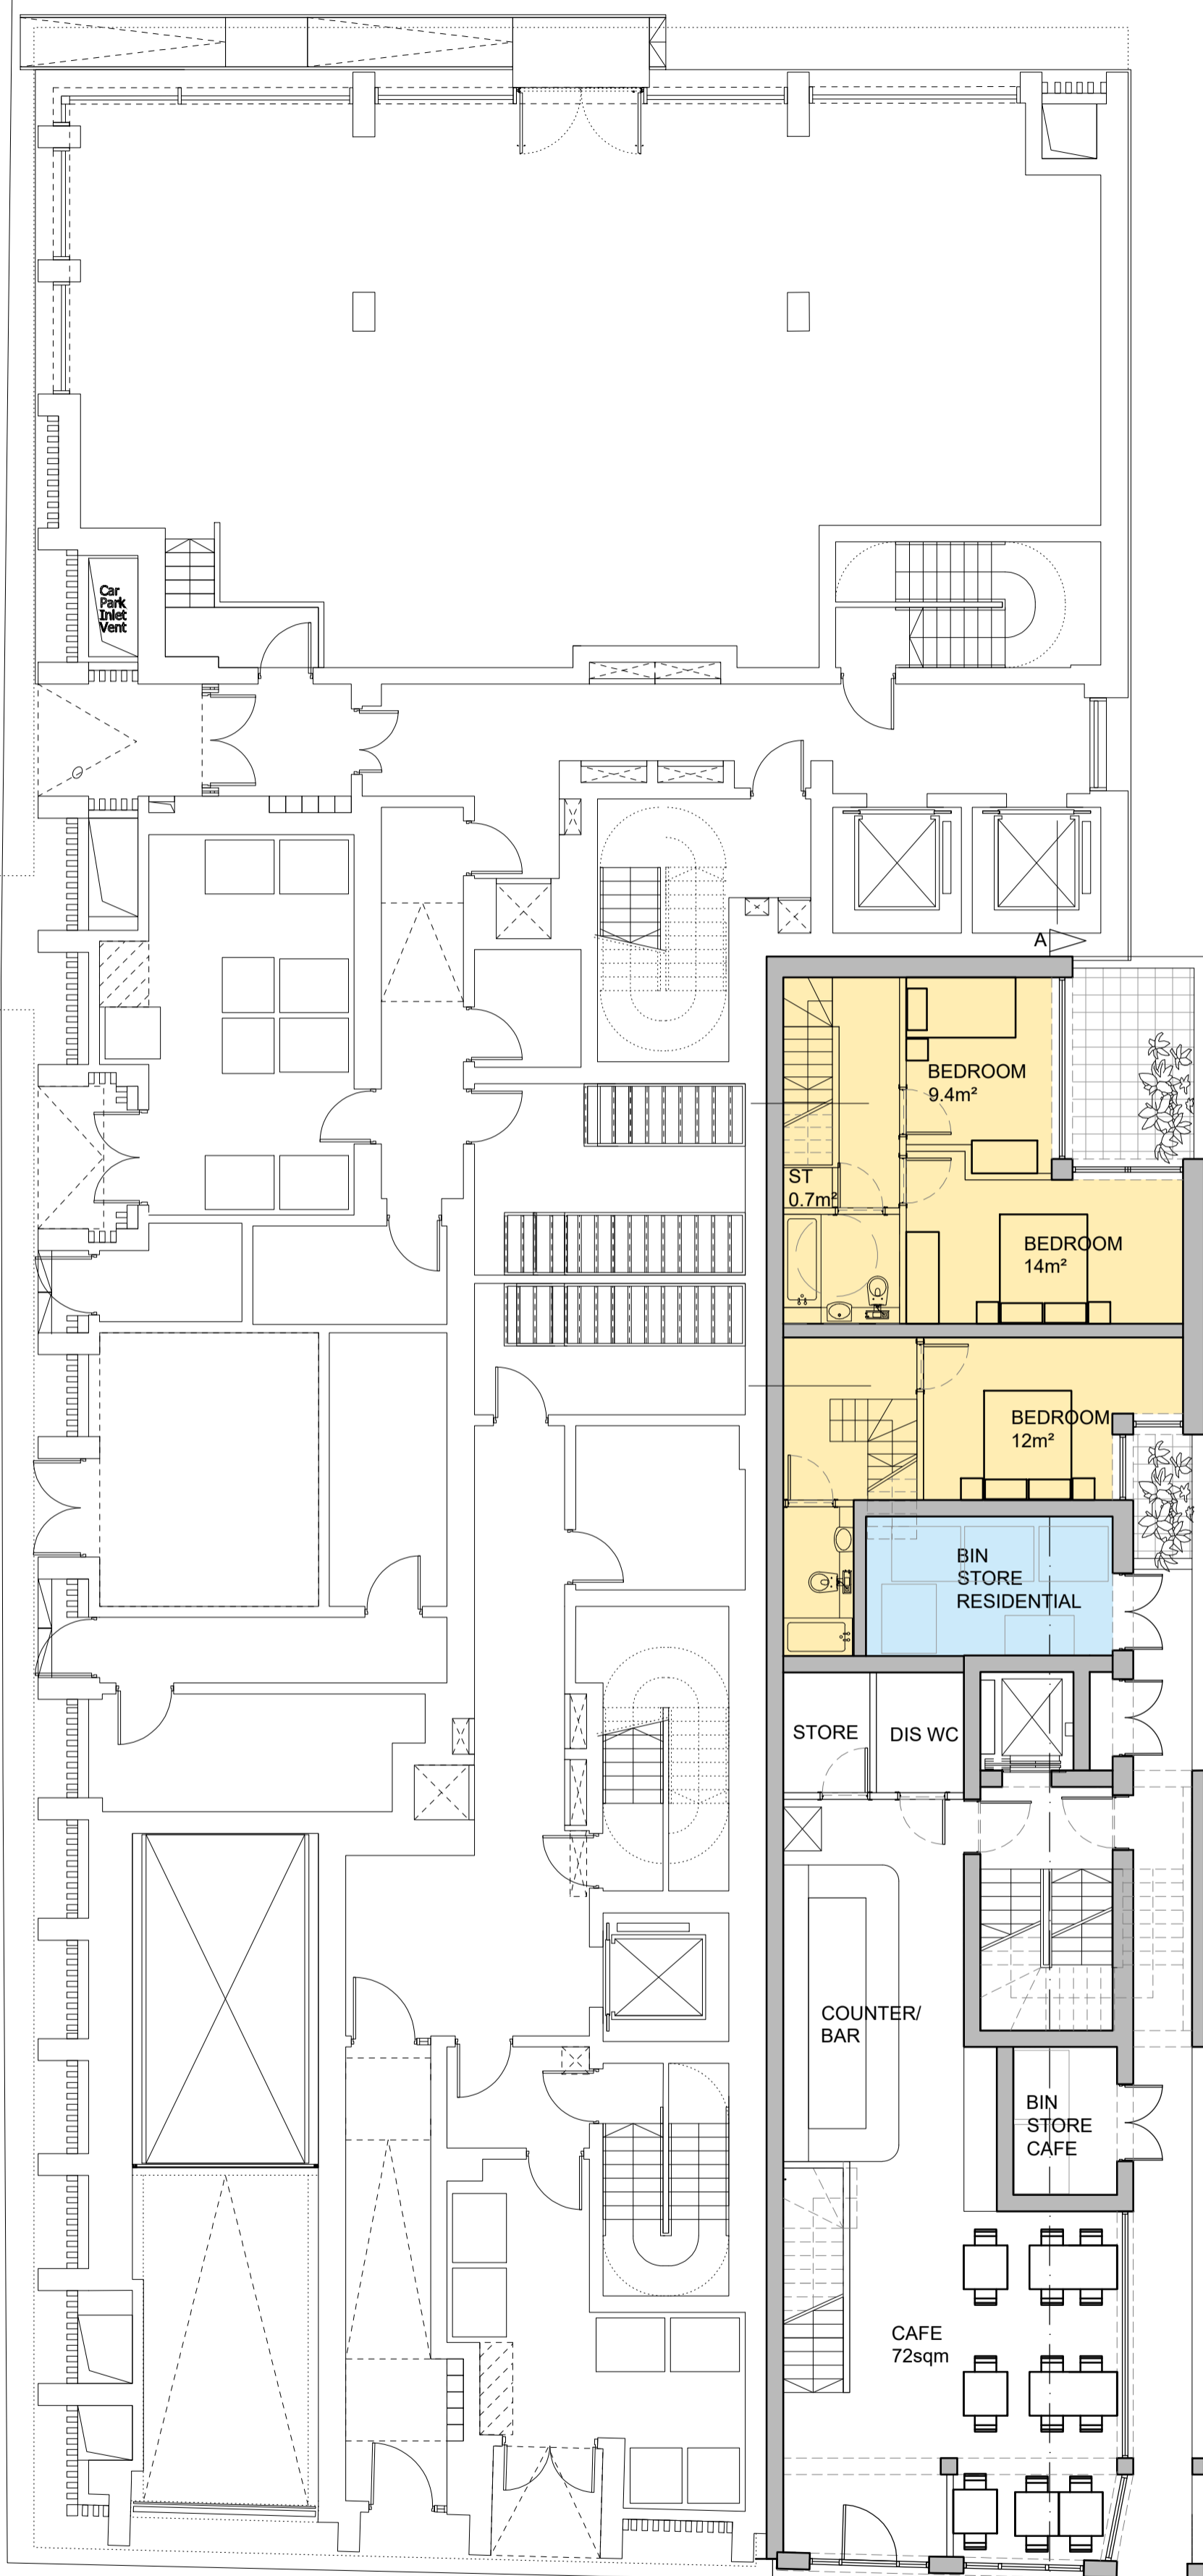

REV F NEW FLAT ADDED

RUSSELL ASSOCIATES
ARCHITECTS
 ARCHITECTURE : INTERIOR : PLANNING
 UNIT 4, HOPYARD STUDIOS, 13 LOVIBOND LANE
 GREENWICH, LONDON, SE10 9FY Tel: 0208 320 0990

**PROPOSED SITE LAYOUT
 WITH SQUIRE & PARTNERS
 SCHEME**

62 THAMES STREET
 GREENWICH
 SE10 9BX

PAGE SIZE : A2
 SCALE : 1:100
 DATE : 23/07/10
 DRAWN BY : PS
 CHECK BY : PR

Dwg. No:

1057/14F

SITE LAYOUT

THAMES STREET