
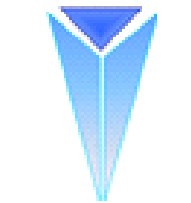


Ventilation Services

Scale

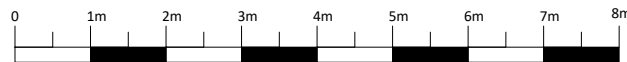

3A Bathway London SE18 6LN			
TITLE Basement Layout prior to Conversion			
SIZE A3	CAGE CODE	DWG NO 30297-001	REV
SCALE 1:100	SHEET		