


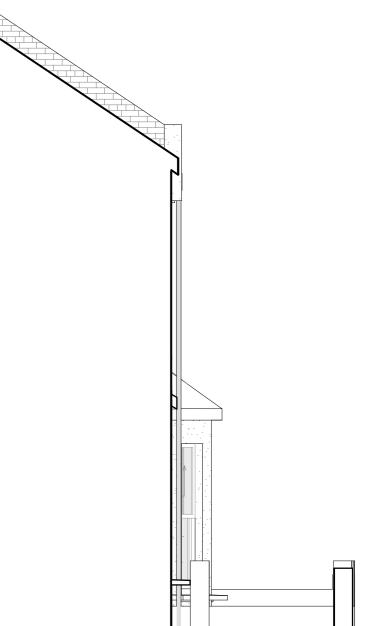

 REV	DATE	DRAWN	AMENDMENT		Project Fellbrigg Road For Manning Address 24A Fellbrigg Road SE22 9HH Date 23/04/2024 Drawn by BAH File 1023_FelbriggRd_CURRENT.pln
				benjaminhawkinsarchitecture 331 Lyham Road, London, SW2 5NS	IF THIS DRAWING HAS BEEN ISSUED FOR CONSTRUCTION' DO NOT SCALE DIRECTLY FROM IT, ALL DIMENSIONS TO BE CHECKED ON-SITE, PLEASE CONTACT ARCHITECT IF YOU REQUIRE CONFIRMATION OF ANY DIMENSIONS, ANY DISCREPANCIES TO BE PARSED WITH CONTRACT ADMINISTRATOR.
				t +44(0) 7900 896 069 e info@benjaminhawkinsarchitecture.com	THIS DRAWING HAS BEEN PRODUCED FOR THE NAMED CLIENT AND NAMED PROJECT AND IS NOT INTENDED FOR USE BY ANY OTHER PERSON OR FOR ANY OTHER PURPOSE.
1 1	1	1		w www.benjaminhawkinsarchitecture.com	© benjaminhawkinsarchitecture





Scale 1:50 @ A3

FOR <PLANNING>