


Location Plan

Site Address: Easting: 431538 Northing: 267380

Date Produced: 12-Mar-2024

Scale: 1:1250 @A4

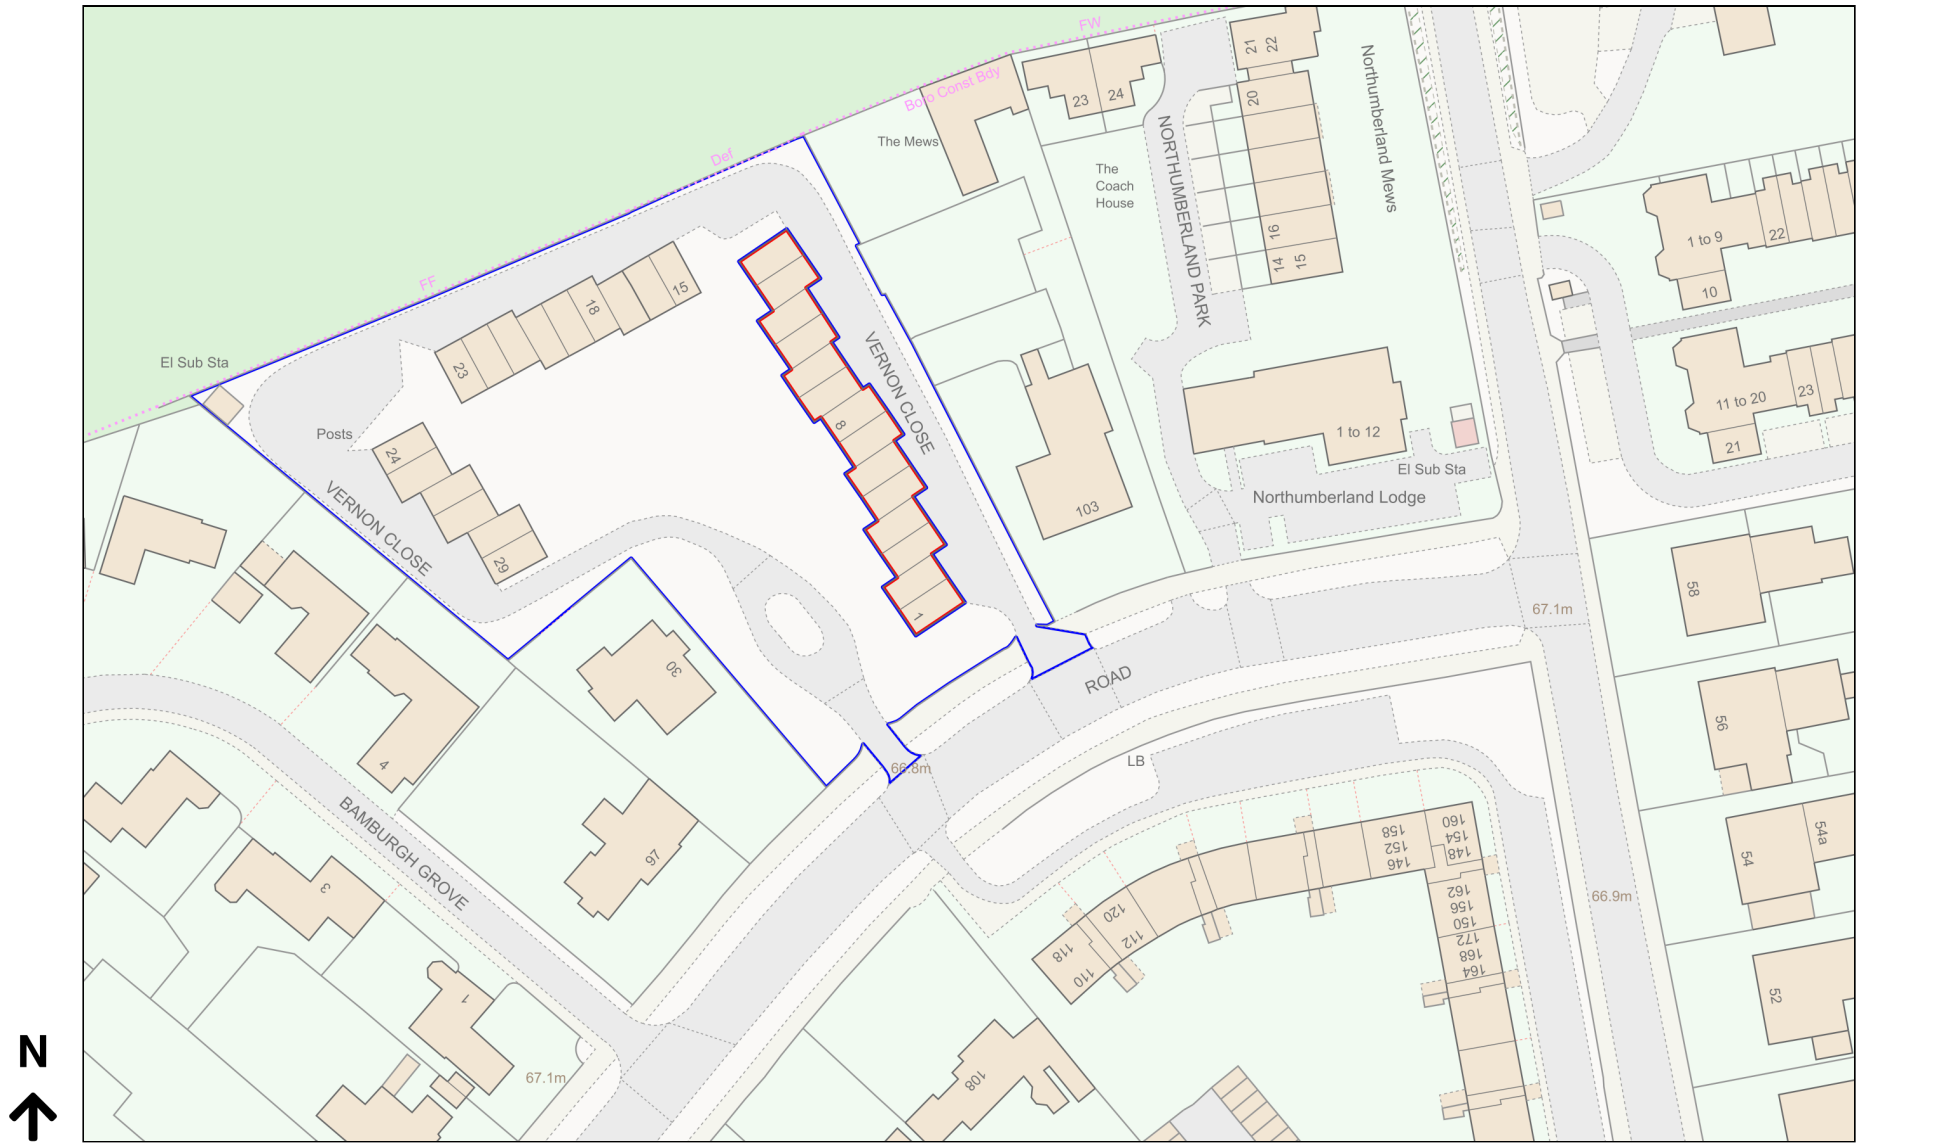

Planning Portal Reference: PP-12711146v1