


PURIFIER HOUSE - UNITS 1 & 2 (GROUND FLOOR)
INTERNAL PARTITION WALL LAYOUT

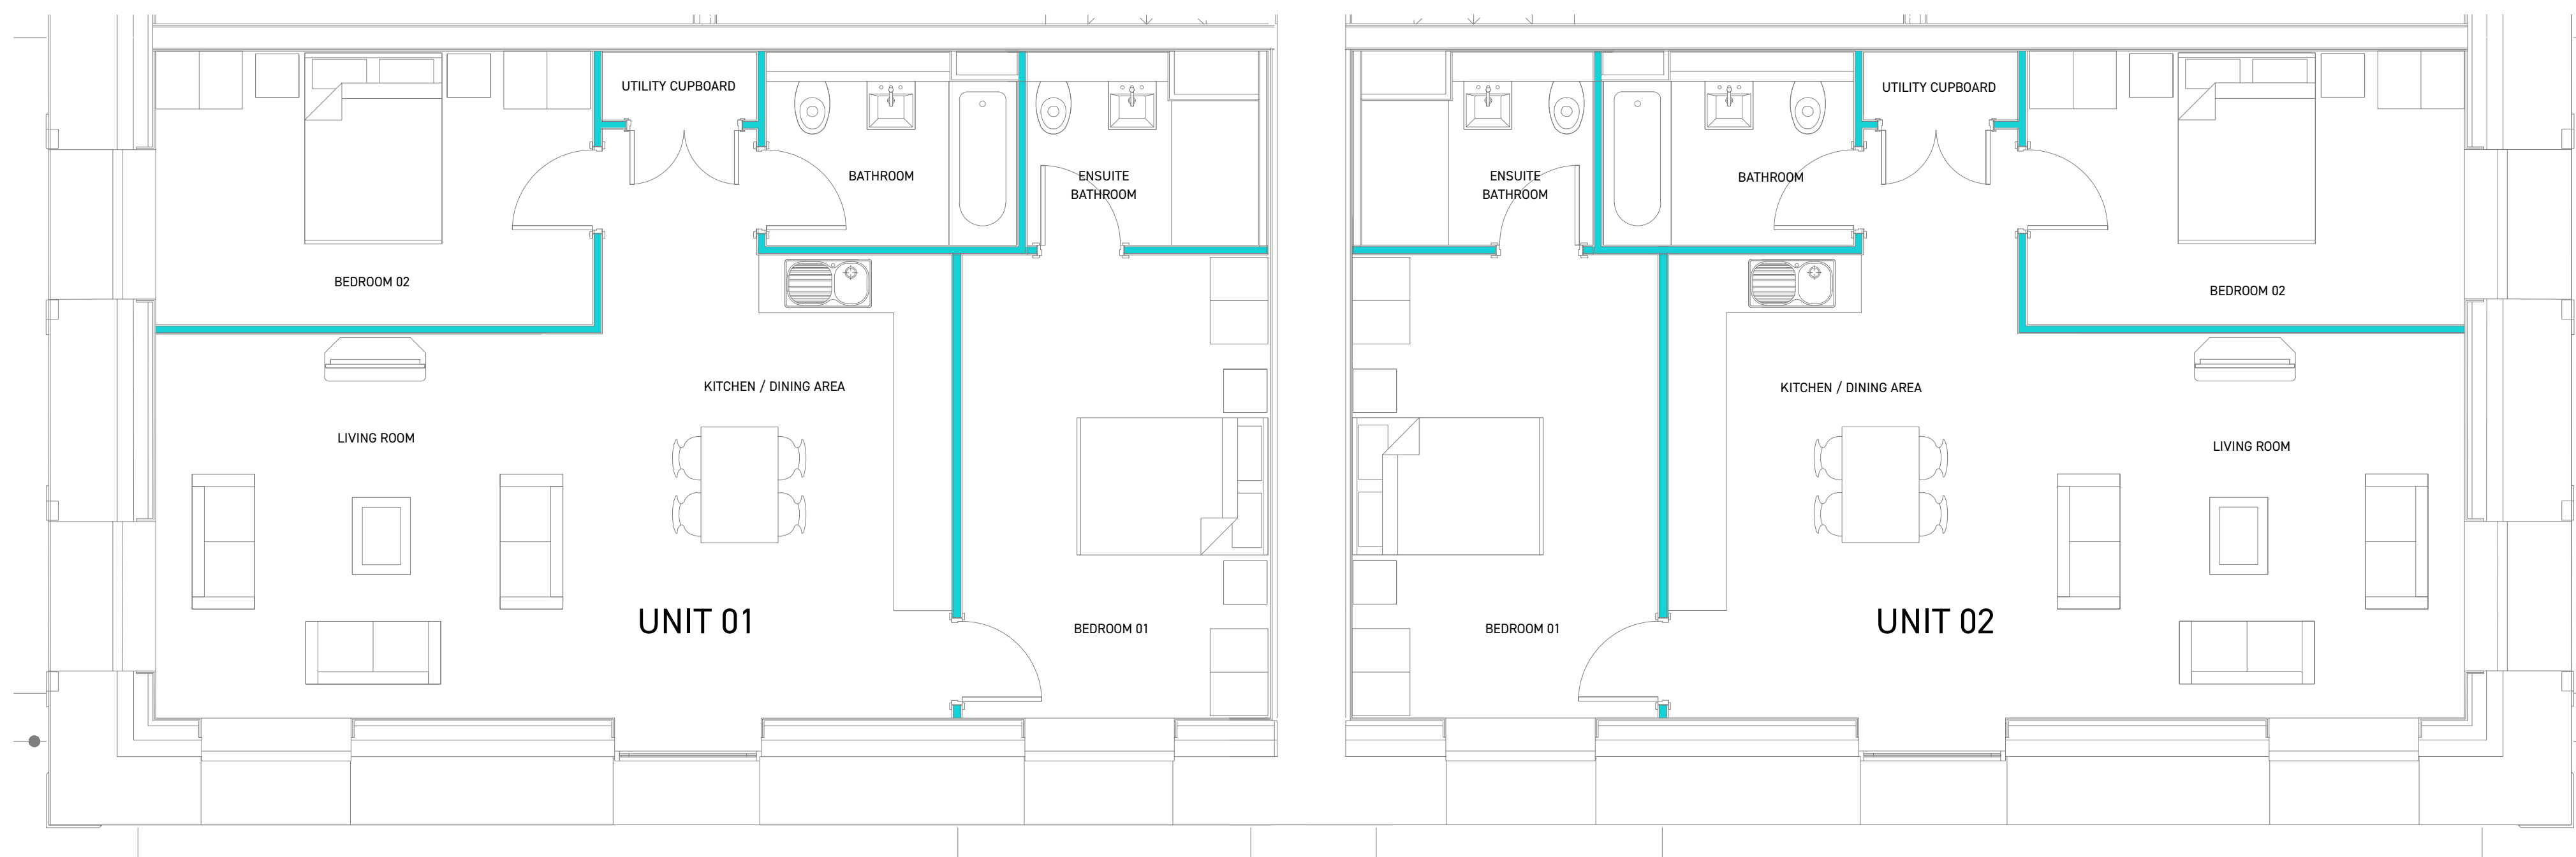

NOTES:

1. DO NOT SCALE FROM THIS DRAWING. ALL DIMENSIONS TO BE VERIFIED FROM SITE VISIT.
2. CONSTRUCTION OF NEW INTERNAL PARTITION WALLS TO MATCH SPECIFICATION AND MATERIALS OF EXISTING FLATS 1-27 PURIFIER HOUSE WHERE POSSIBLE.
3. PARTITION WALL SYSTEM PERFORMANCE REQUIREMENTS:
 - BRE GREEN GUIDE REFERENCE 809760002 (A RATING)
 - AD PART B REQUIREMENT: 30 MINUTE FIRE-RESISTING CONSTRUCTION TO WALLS ABOUT ENTRANCE HALL.
 - AD PART E REQUIREMENT: 40 DN, TW + CTR
 - AD PART L REQUIREMENT: CLASSIFIED AS 'INTERNAL WALLS (NON-SEPARATING)'
 - NHBC REQUIREMENTS.

KEY

█ NEW PARTITION WALL

BRITISH GYPSUM GYPFRAME 70 S 50, GYPROC WALLBOARD EACH SIDE. REFERENCE A206046 EN ILLUSTRATED OR SIMILAR APPROVED.

SEE SHEET IPW02 FOR DETAILS.

SHADOW INDUSTRIES LIMITED
info@shadowindustries
0117 316 9600

Client
MR L WILMOT

Drawing Status
FOR PLANNING

Project
UNITS 1 & 2 PURIFIER HOUSE
LIME KILN ROAD
BRISTOL
BS1 5AU

Drawing Title
INTERNAL PARTITION WALLS LAYOUT

Drawn LDW	Checked LD	Date 30 MAR 2024	Scale 1:50 @ A1
Drawing Number IW01			Issue P01