


Location Plan

Site Address: Land East Of Paddock Grange, Homestead Road, Medstead, Alton, GU34 5PW

Date Produced: 08-Mar-2024

Scale: 1:2500 @A4

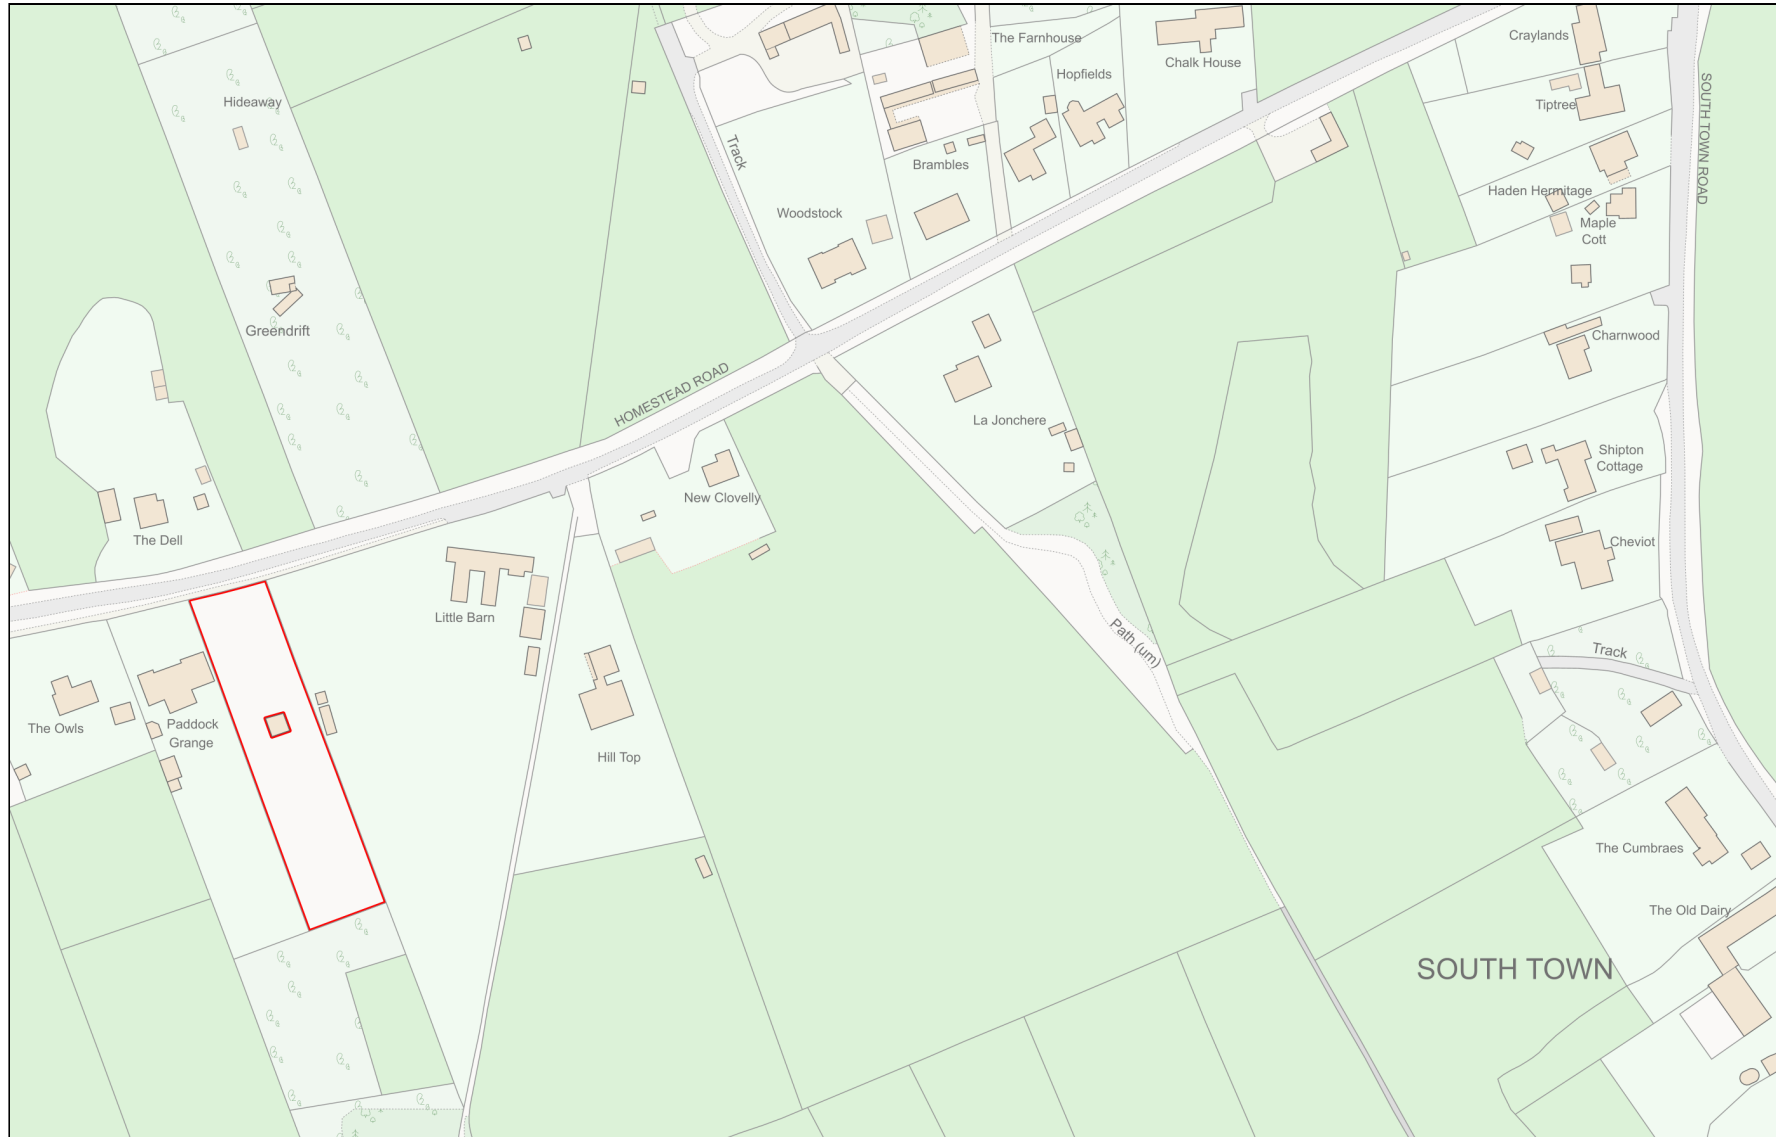

Planning Portal Reference: PP-12832719v1

