


Existing single skin cladding to be finished (coated) to match RAL 7016 anthracite

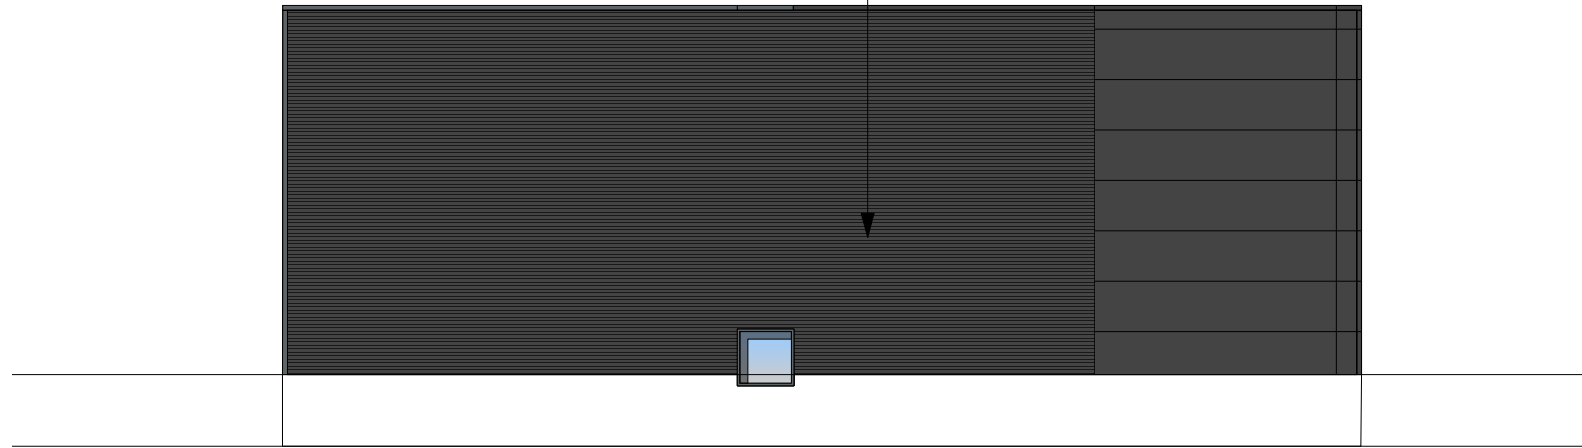

PROPOSED ELEVATION 3

Existing single skin cladding to be finished (coated) to match RAL 7016 anthracite



PROPOSED ELEVATION 4



John Clark
Aberdeen
Proposed Elevations 3 & 4

Scale	1:150@ A3	Status	Issue 2.0
Date	14/02/24	Drawn	EA/GG
		Checked	GG
Drawing	SE002_303	011	---

+44 (0) 20 3093 0611
 info@brandtwentytwo.com
 www.brandtwentytwo.com
 5 St John's Lane, London, EC1M 4BH

**BRAND
 TWENTY
 TWO**