


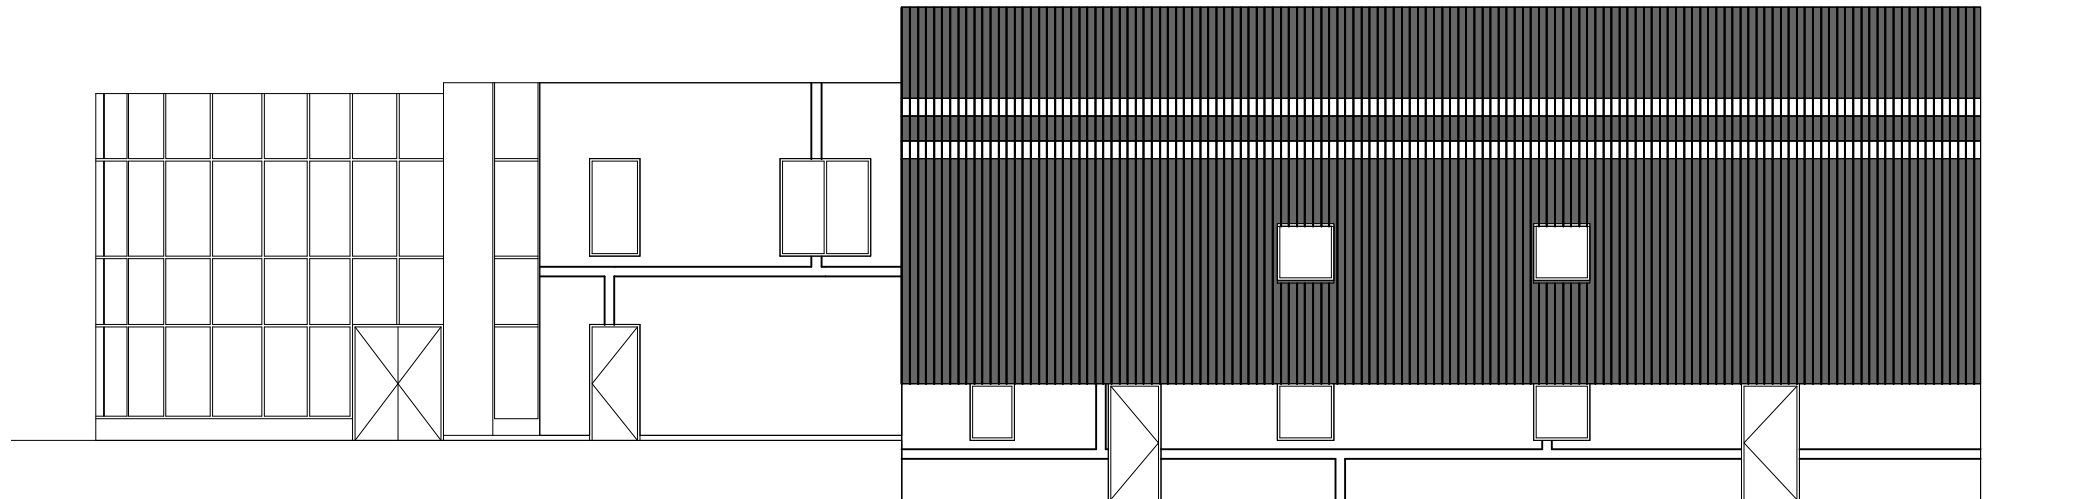

EXISTING ELEVATION 1



EXISTING ELEVATION 2

 	John Clark Aberdeen Existing Elevations 1 & 2					
	Scale	1:150@ A3	Status	Issue 2.0		
	Date	14/02/24	Drawn	EA/GG	Checked	GG
	Drawing	SE002_303	008	---		
			+44 (0) 20 3093 0611 info@brandtwentytwo.com www.brandtwentytwo.com 5 St John's Lane, London, EC1M 4BH			
			BRAND TWENTY TWO			