


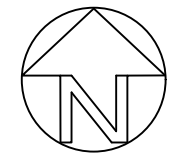


DRAWING, CONSTRUCTION AND MATERIAL NOTES :

1. THIS DRAWING IS TO BE READ IN CONJUNCTION WITH ALL RELEVANT ARCHITECTURAL, STRUCTURAL SERVICES DRAWINGS AND SPECIFICATIONS.
2. THE COPYRIGHT OF THIS DRAWING IS VESTED IN WWW.ALINAIONESCU.CO.UK AND IT MAY NOT BE REPRODUCED IN WHOLE OR PART OR USED FOR THE MANUFACTURE OF ANY ARTICLE WITHOUT THE EXPRESS PERMISSION OF THE COPYRIGHT HOLDERS.
3. BE CERTAIN TO WORK TO FIGURED DIMENSIONS ONLY.
4. IF YOU ARE NOT CERTAIN OF ANYTHING INDICATED ON THE DRAWINGS PLEASE ASK FOR CLARIFICATIONS.

DRAWING KEY & SYMBOLS

-  site boundary line
-  existing buildings and structures
-  proposed outline and extent of development



NOTE:
This drawing is compiled based on information provided by the client.
All dimensions to be checked on site prior to any construction work starts.

A	comments incorporated, issued for Lawful Development Certificate	AI	19.04.2024
*	preliminary issue for client review and comment	AI	18.04.2024
REV:	DESCRIPTION:	BY:	DATE:
STATUS: L A W F U L D E V E L O P M E N T			


 **ALINAIONESCU**
www.alinaionescu.co.uk
EMAIL: Hello@alinaionescu.co.uk
MOBILE: (+44) 07476333352
LOCATION: Purley | Surrey

CLIENT:
PETER OSEI-BONSU
111 WOODEND CRESCENT
HAZLEHEAD
ABERDEEN, AB15 6YR


SITE:
111 WOODEND CRESCENT
HAZLEHEAD
ABERDEEN, AB15 6YR

TITLE:
EXISTING LOCATION & BLOCK PLAN

SCALE © A3: As shown	DATE: 19/04/24	DRAWN: AI	CHECKED: AI
PROJECT NO: P24069	DRAWING NO: A1-01	REVISION: A	

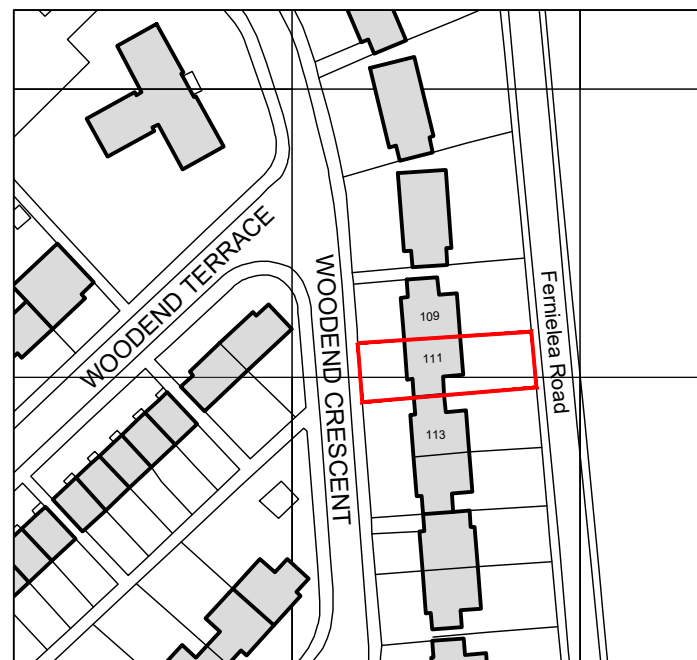

EXISTING LOCATION PLAN
Scale 1:1250

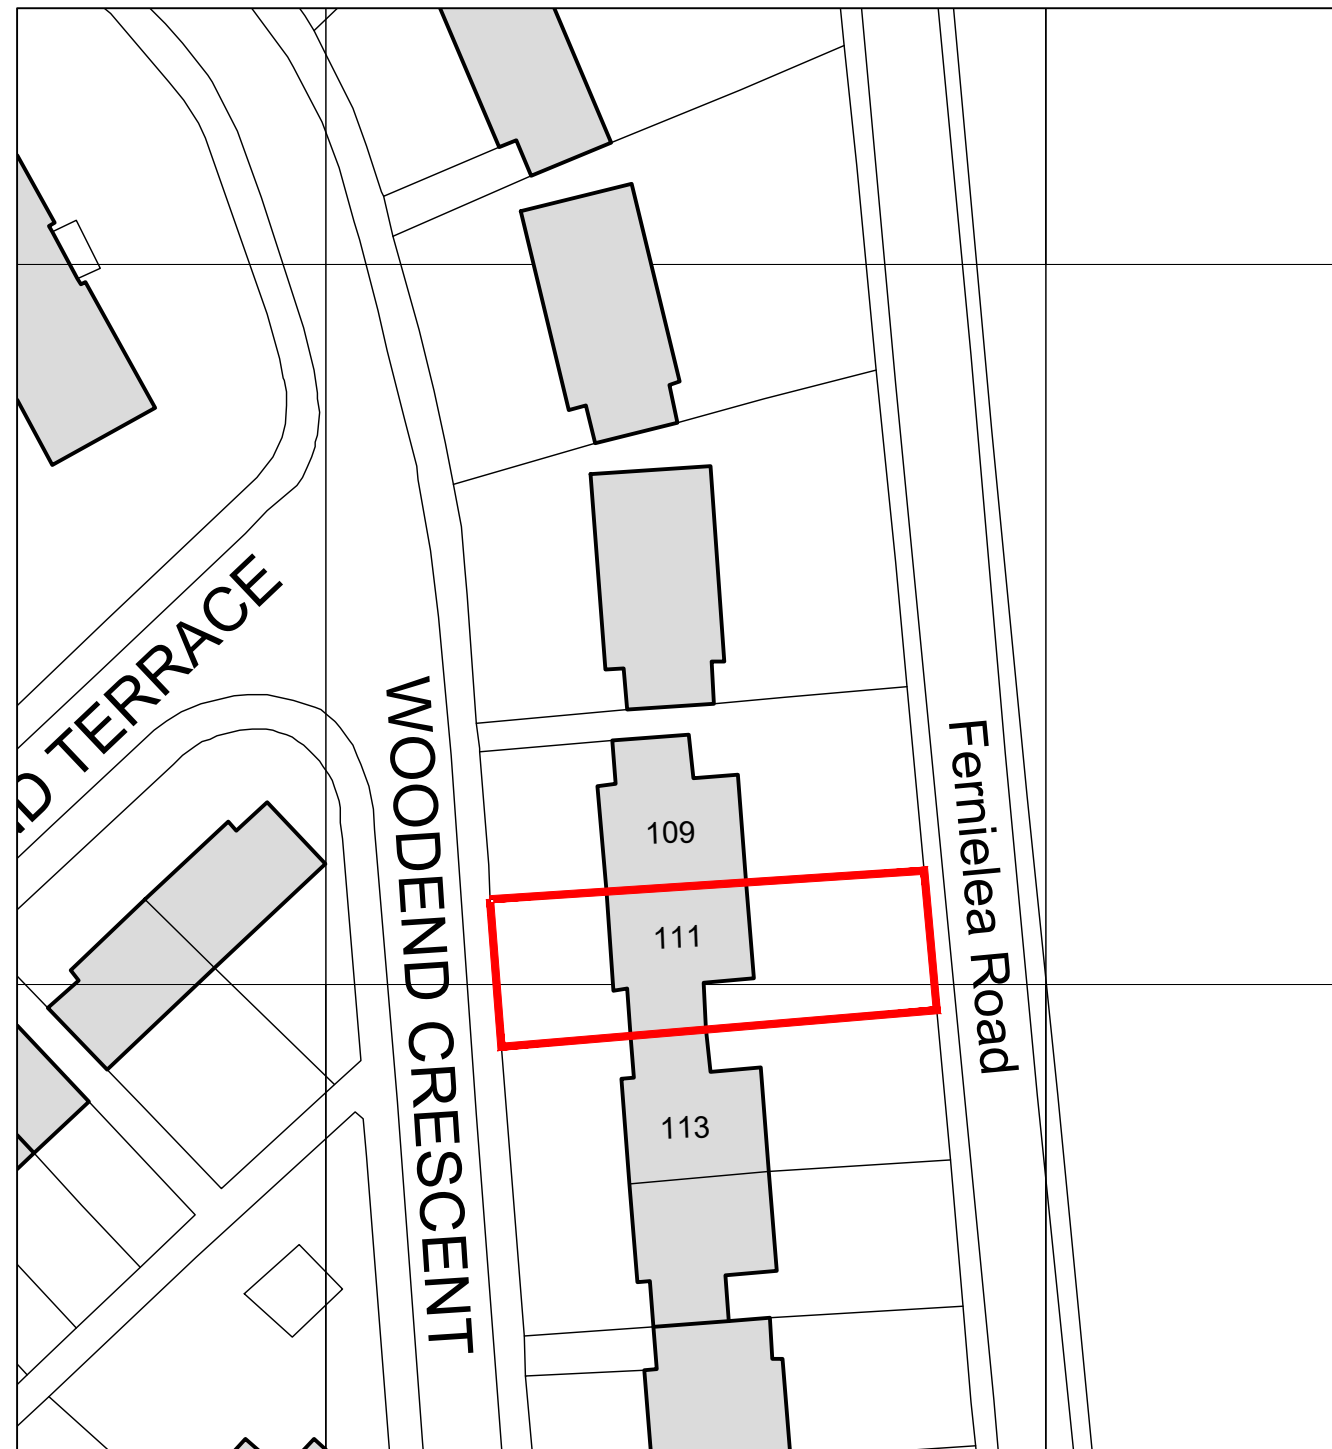

EXISTING BLOCK PLAN
Scale 1:500

