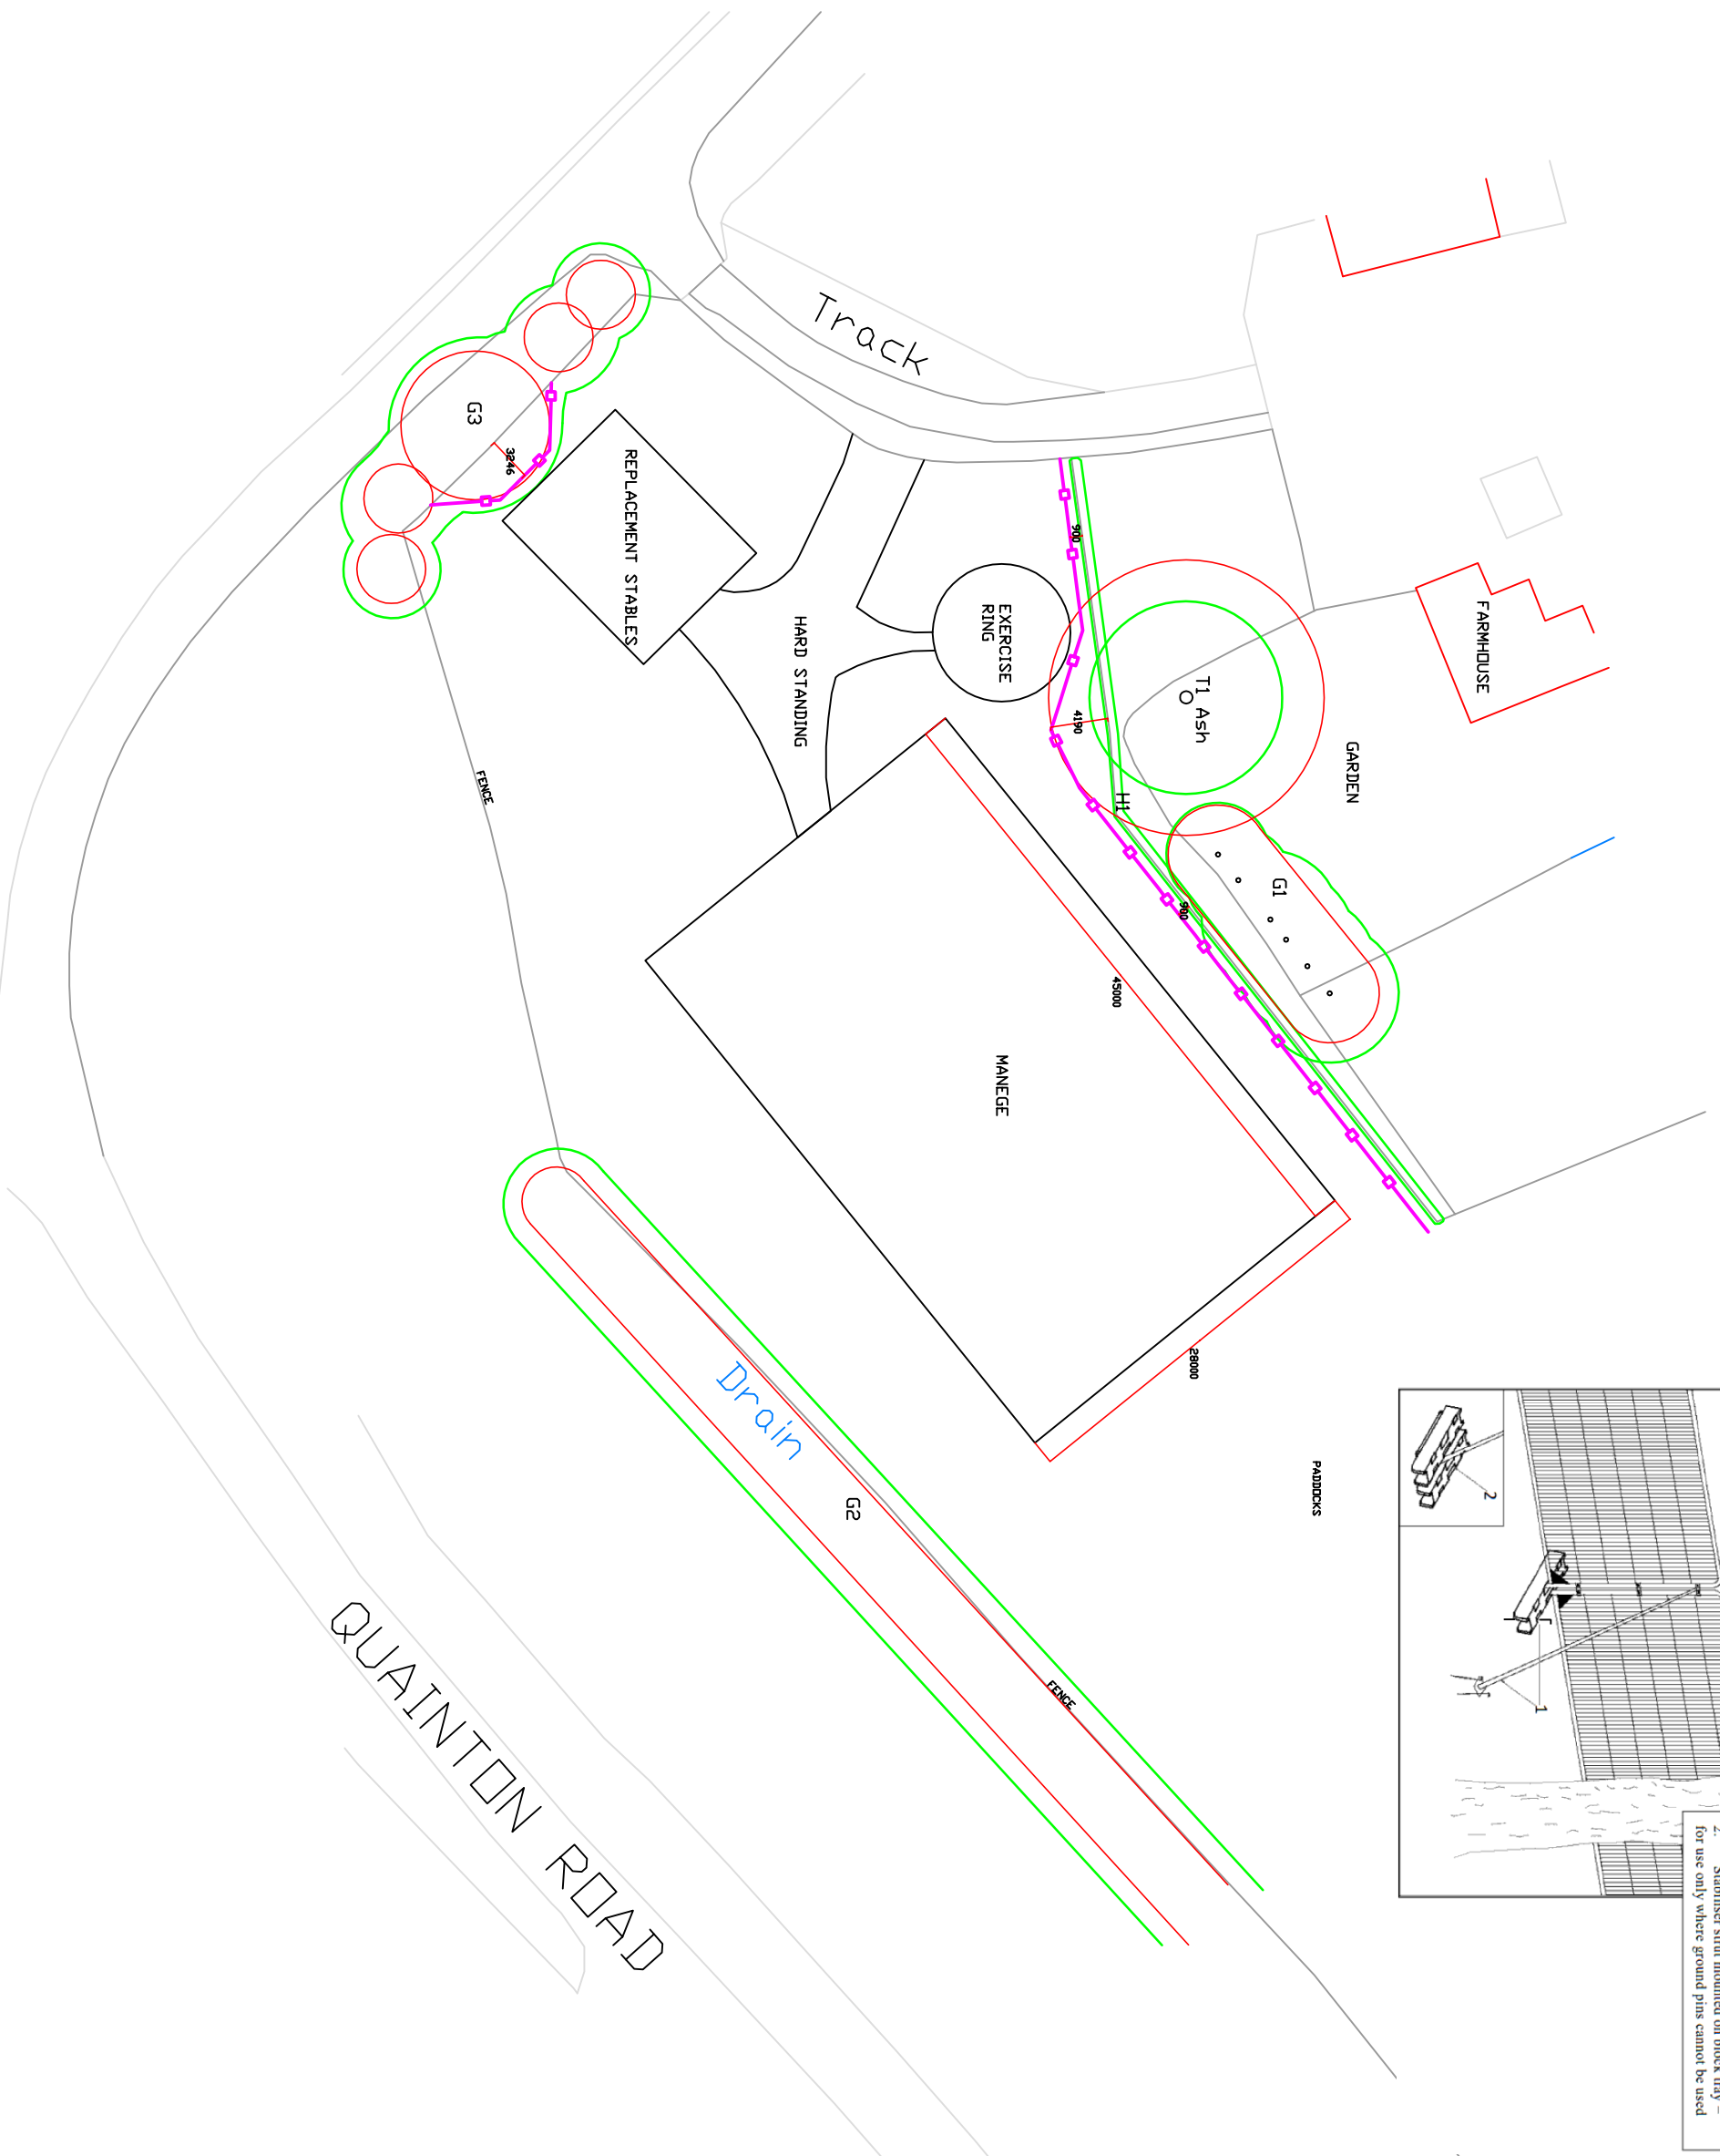
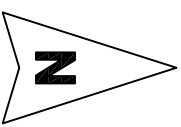
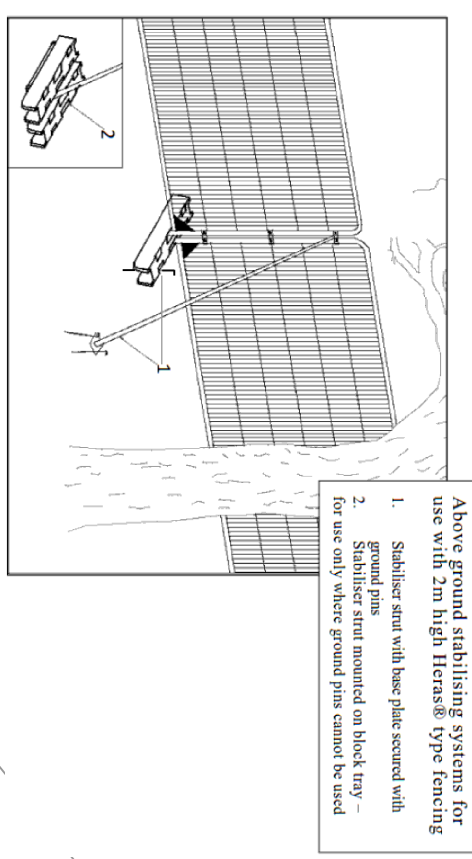




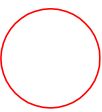


Fig.1 Tree Protection barrier/fencing Specification

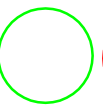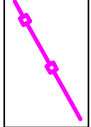

TREE PROTECTION PLAN

Always re-produce this drawing in colour

-  Root Protection Areas
-  Actual Crown Spread of Existing trees
-  Tree Protection Barrier - See specification at inset diagram

Tree Protection Barriers to be erected prior to commencing any enabling works, and to be maintained for the duration of the construction activities



RGS
Arboricultural
Consultants
52 MILLWAY, NORTHAMPTON NN56ES
Tel: 01604 581044
Email: info@rgs-treeservices.co.uk

Site: **POTTERS FARM, QUANTON ROAD, NORTH MARSTON**

Client: **Mr D Breckell**

Description: **TREE PROTECTION PLAN**

Date	April 2024	Scale	1/250	Sheet	A3
P/Rev.	23/00021/App				