


This drawing is © Bike Track Ltd. Do not scale. Verify all dimensions prior to construction & report any discrepancies to Bike Track Ltd. This drawing shall be read in conjunction with associated specifications and related consultant's documents. The contents herein inclusive of attached or referred to drawings, images and documents including proprietary techniques, design and construction processes and details are protected under copyright, and shall not be utilized except for the purposes of the intended singular project, under license were approved in writing. Bike Track Ltd retains any and all ownership of intellectual property infinitum.

TRACK SECTIONS

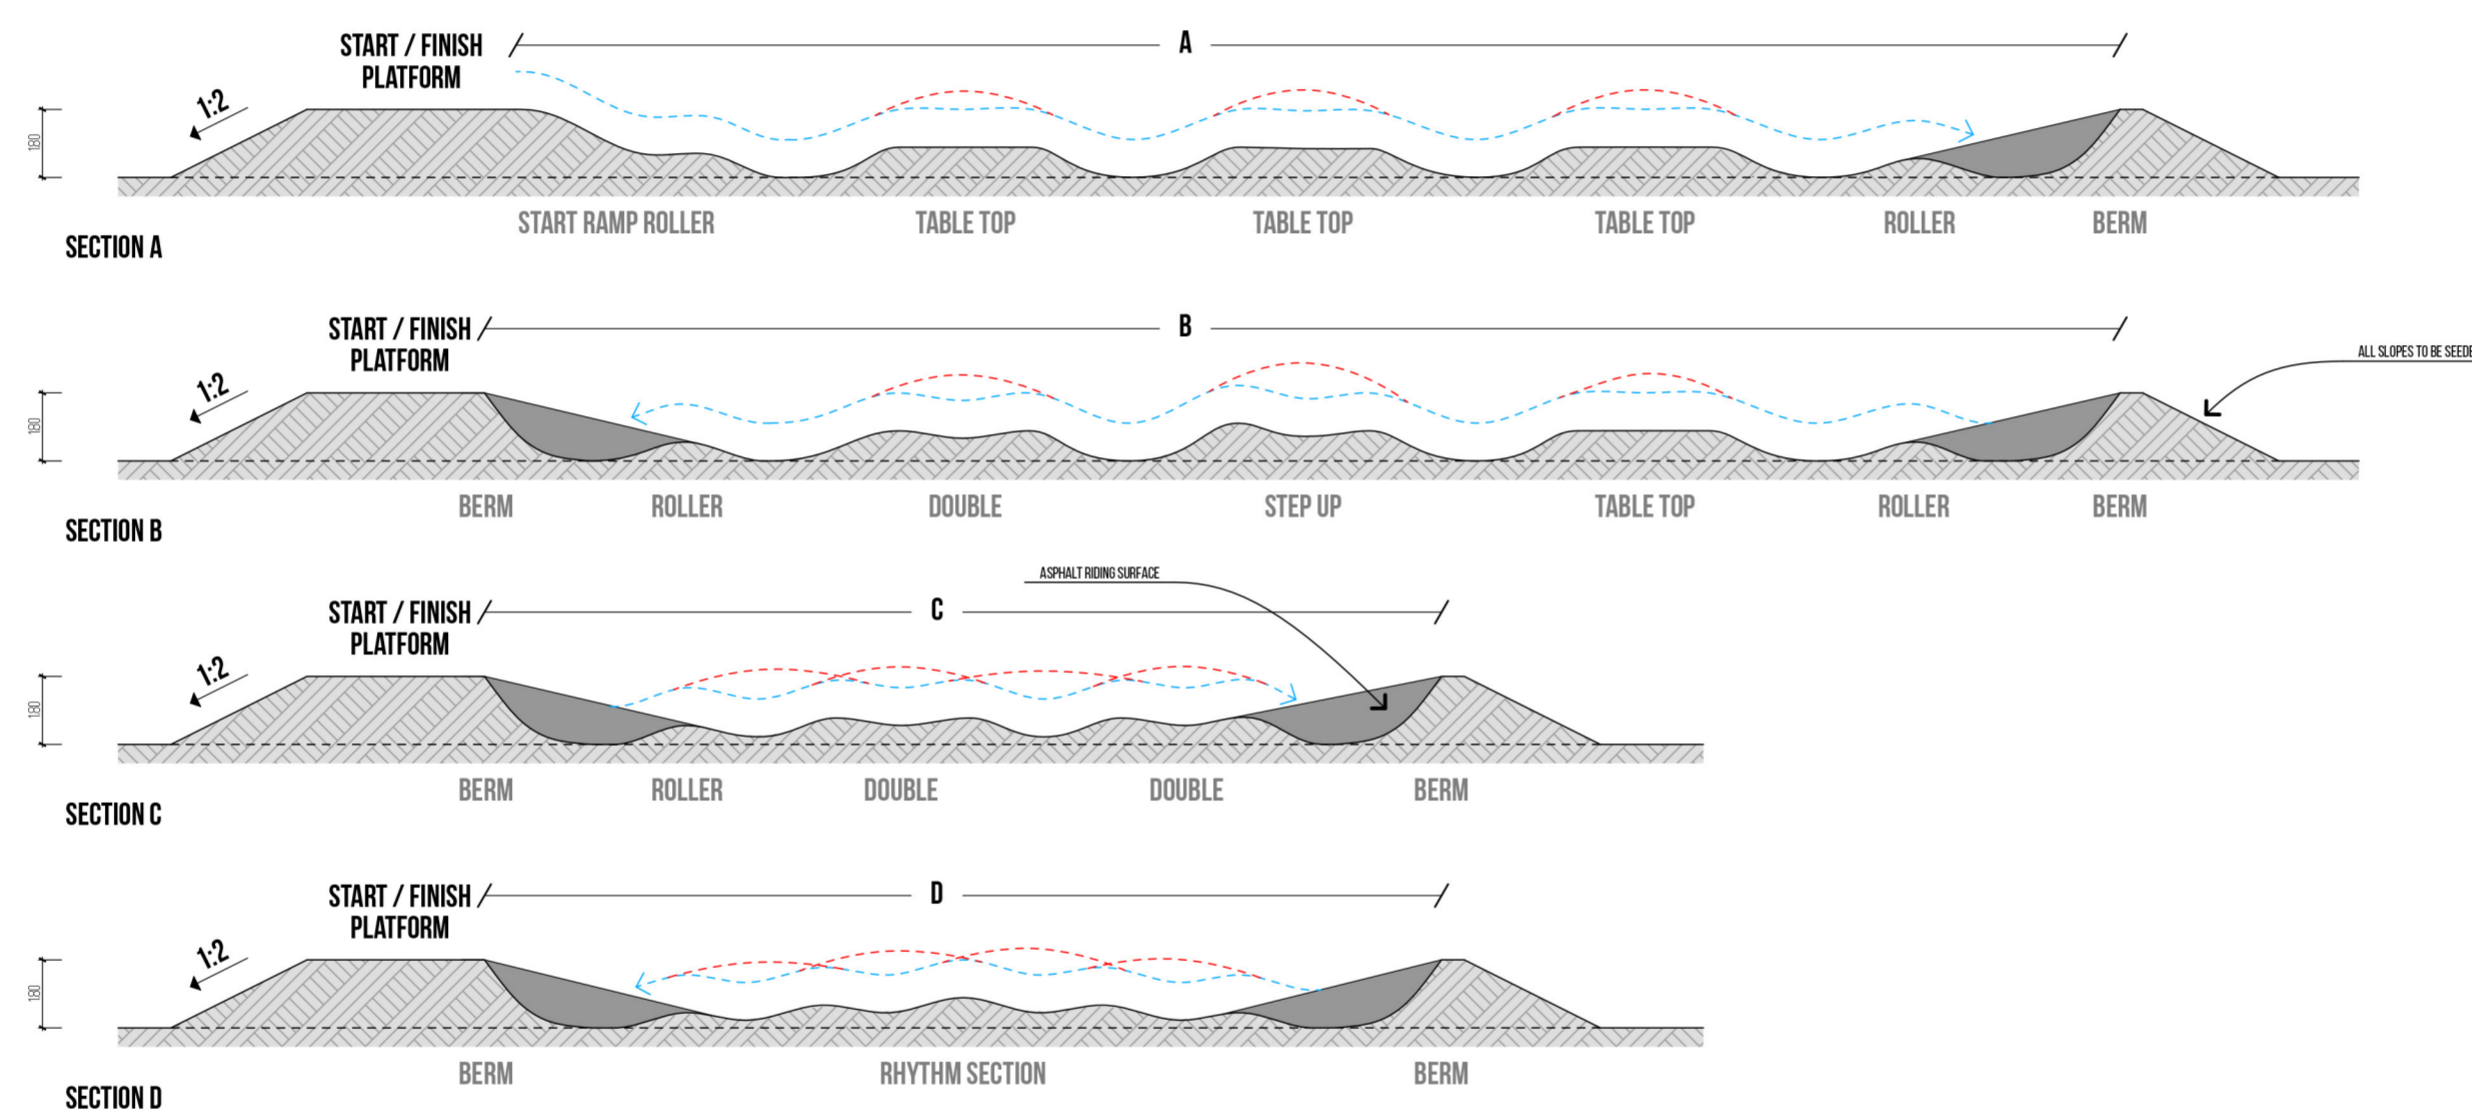

DD 1 Detailed Design JN ST 28.FEB.2024
 DD 0 Detailed Design JN ST 18.DEC.2023

revisions

Bike Track
 Moorvalley, Mosborough,
 Sheffield
 S20 5BB, United Kingdom
 t : 0114 248 5626
 e : info@bike-track.com

PD - Pre Design IFC - Construction SK - Sketch
 SD - Schematic Design AB - As Built DP - Dev. permit
 DD - Detailed Design BP - Build. permit

Berryfields Bike Track

**Martin Dalby Way,
 Aylesbury,
 HP19 9DE**

Pump Track Sections

scale	date	drawn	checked
1:200 @ A2	18.FEB.2023	JN	JN

job no	(category) dwg no	revision
23-004	(08)001	DD 1

This drawing is © Bike Track Ltd. If in doubt ASK. Drawing measurements shall not be obtained by scaling. Verify all dimensions prior to construction. Immediately report any discrepancies on this drawing to Bike Track Ltd. This drawing shall be read in conjunction with associated specifications and related consultant's documents.

DETAILED DESIGN

Pump Track Sections

20-004 (08)001