





BLOCK PLAN
1:200

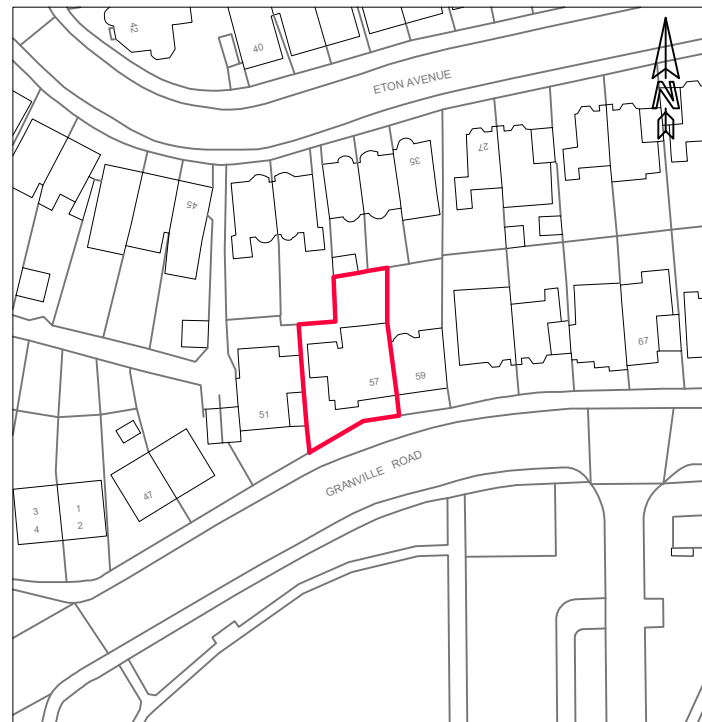

LOCATION PLAN
1:1250



Rev	Amendments	Date
		
JC Midas Design Ltd building and civil engineering design service		
Client: Mr. HARINDER GREWAL		
Project: SINGLE STOREY INFILL REAR EXTENSION AND INTERNAL ALTERATIONS TO THE EXISTING GROUND FLOOR LAYOUT AT 57 GRANVILLE ROAD, NORTH FINCHLEY, LONDON N12 0JG		
Title: LOCATION AND BLOCK PLANS		
Drawn: J. Chana	Date: 17 March 2024	
Drg No: JC / 0868 / 10		
Scale: 1:200 & 1:1250 @ A3		