



Existing Block Plan

Scale 1:500




Proposed Block Plan

Scale 1:500



Location Plan

Scale 1:1250

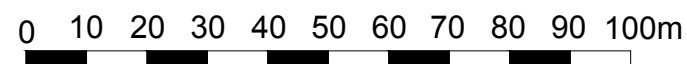

DETAILED PLANNING

GREENSIDE HOUSE
50 STATION ROAD
LONDON, N22 7DD

T 0208 1500 494
E INFO@DETAILED-PLANNING.CO.UK
WWW.DETAILED-PLANNING.CO.UK

SITE 105 Brookside, East Barnet, Barnet, EN4 8TS

DRAWING TITLE *Block Plans*

DRAWING STATUS *Planning*

| SCALE | DATE | DRAWN | CHECK |
|---------------|-----------|-------|-----------|
| As Shown @ A3 | Apr. 2024 | C.W. | P.C./E.B. |

DWG NO. 2378QX_LDC: SH5 REVISION 0

© COPYRIGHT - DETAILED PLANNING LTD
Not for construction. All dimension should be checked on site prior to works commencing.