

Arbol EuroConsulting  
1 Lanford Close  
WD3 1NG

Mulberry Close, Parson Street, NW4  
TREE CONSTRAINTS PLAN

SCALE: 1:250 @ A1 DATE: 03/11/2022

MAP FILENAME:  
101744




Map data shown may contain Ordnance Survey © products supplied by  
Parr Technology Services Ltd; Email: info@parrtechnology.co.uk  
© Crown Copyright and database rights from data shown above  
Ordnance Survey © licence number 100023146

This original of this drawing was produced in  
paper - a electronic copy should not be  
relied upon

NOTES

1. The horse chestnut T42 is now plotted as a U-grade hazard tree (to be removed).

5m 10m 15m 20m  
SCALE BAR

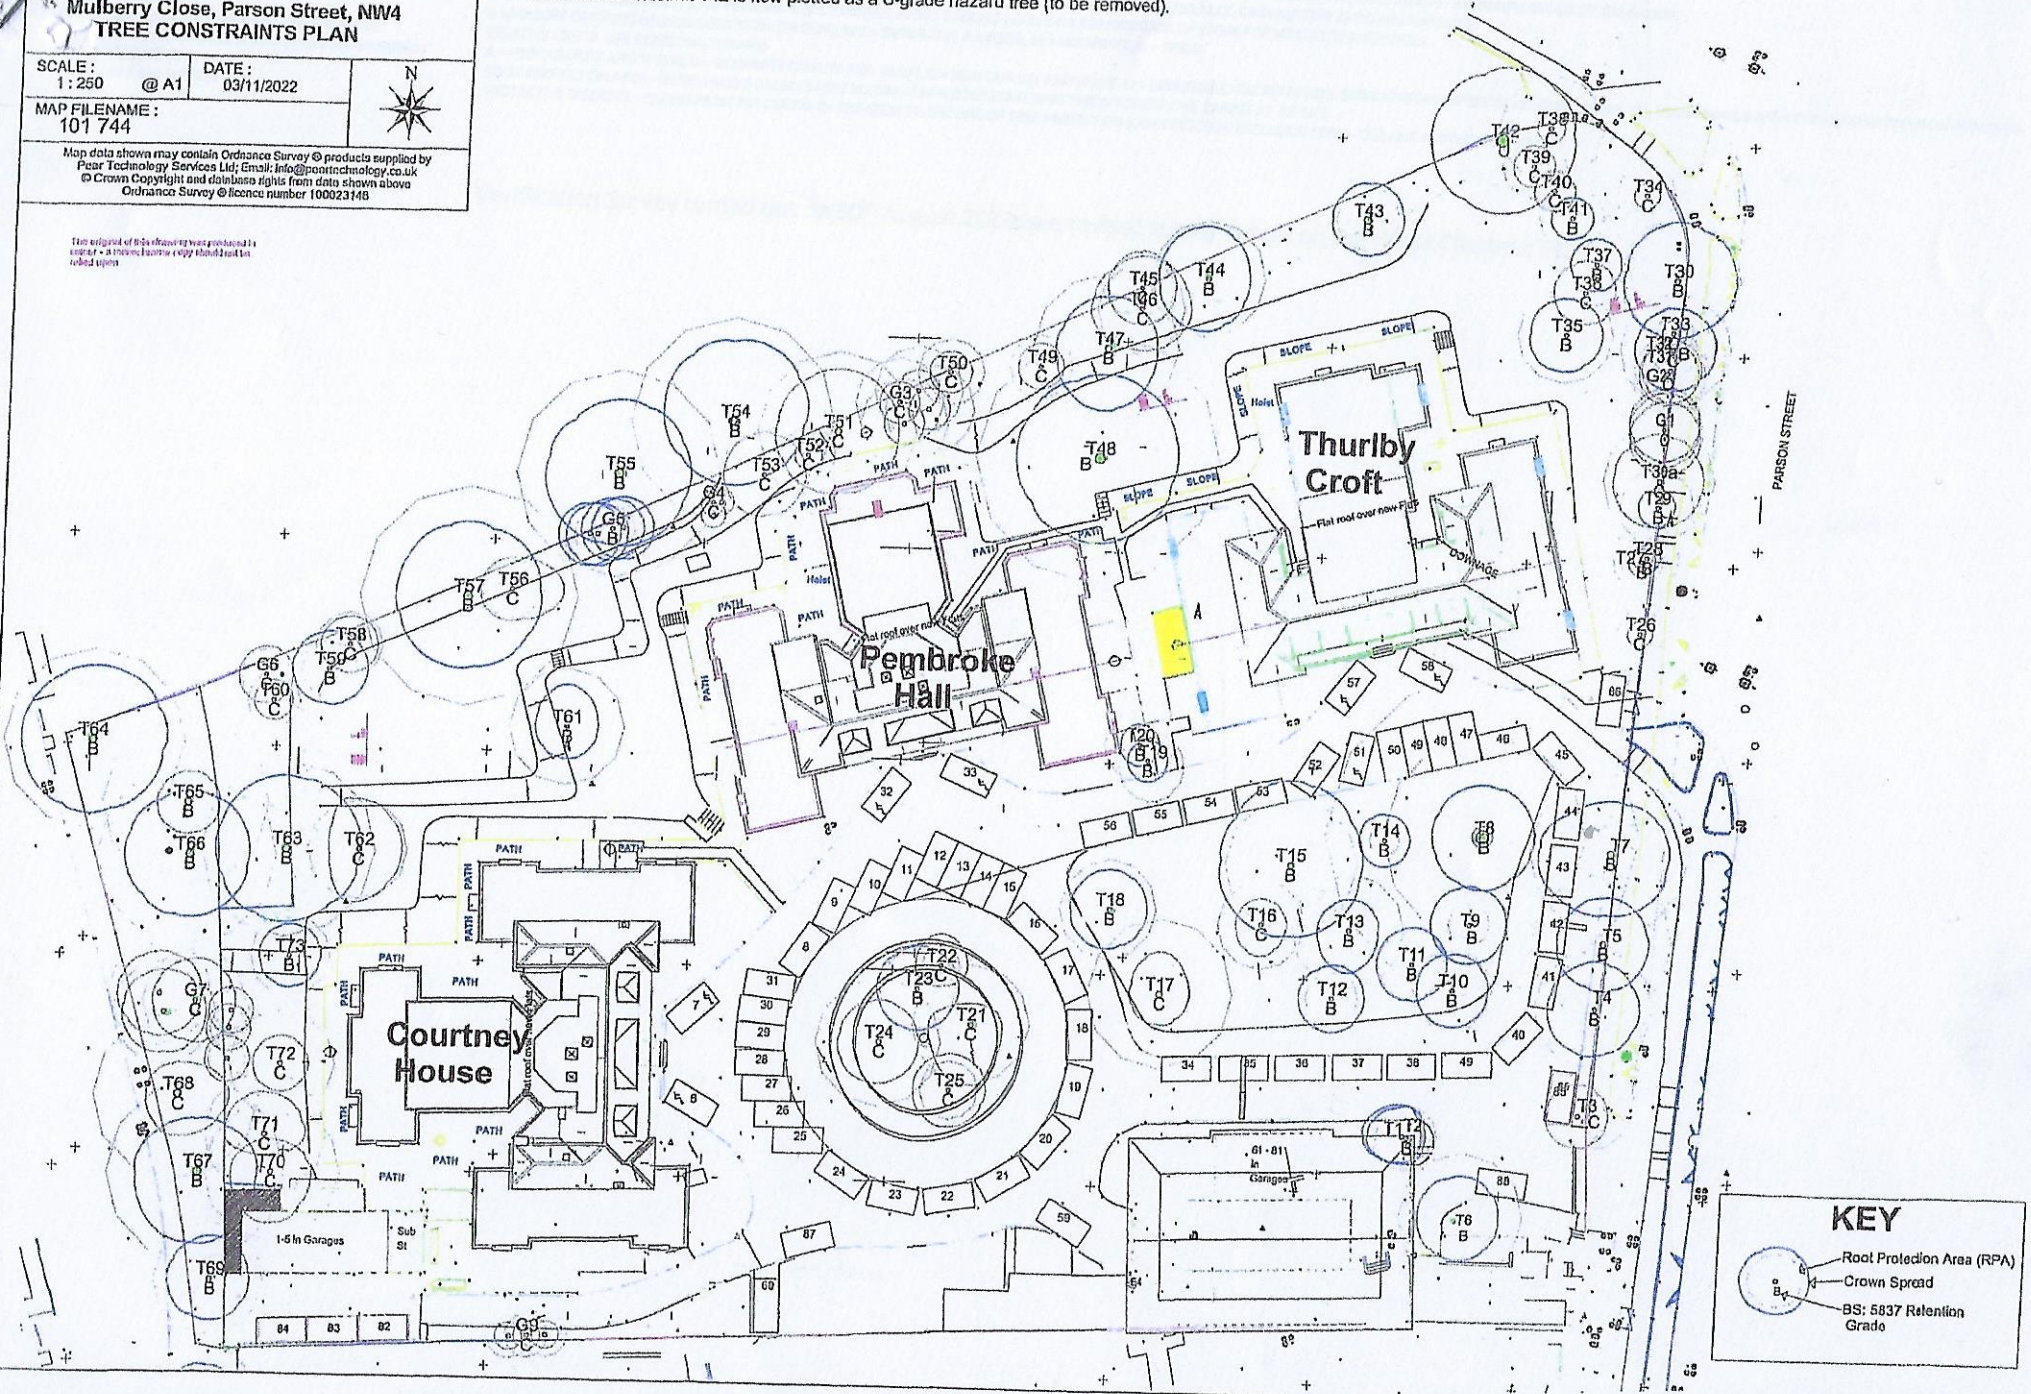

KEY

- Root Protection Area (RPA)
- Crown Spread
- BS: 5837 Retention Grade