



NOTES

DO NOT SCALE FROM THIS DRAWING EXCEPT FOR THE PURPOSES OF PLANNING AND BUILDING REGULATIONS. ALL DIMENSIONS TO BE CHECKED ON SITE.

GROUND FLOOR

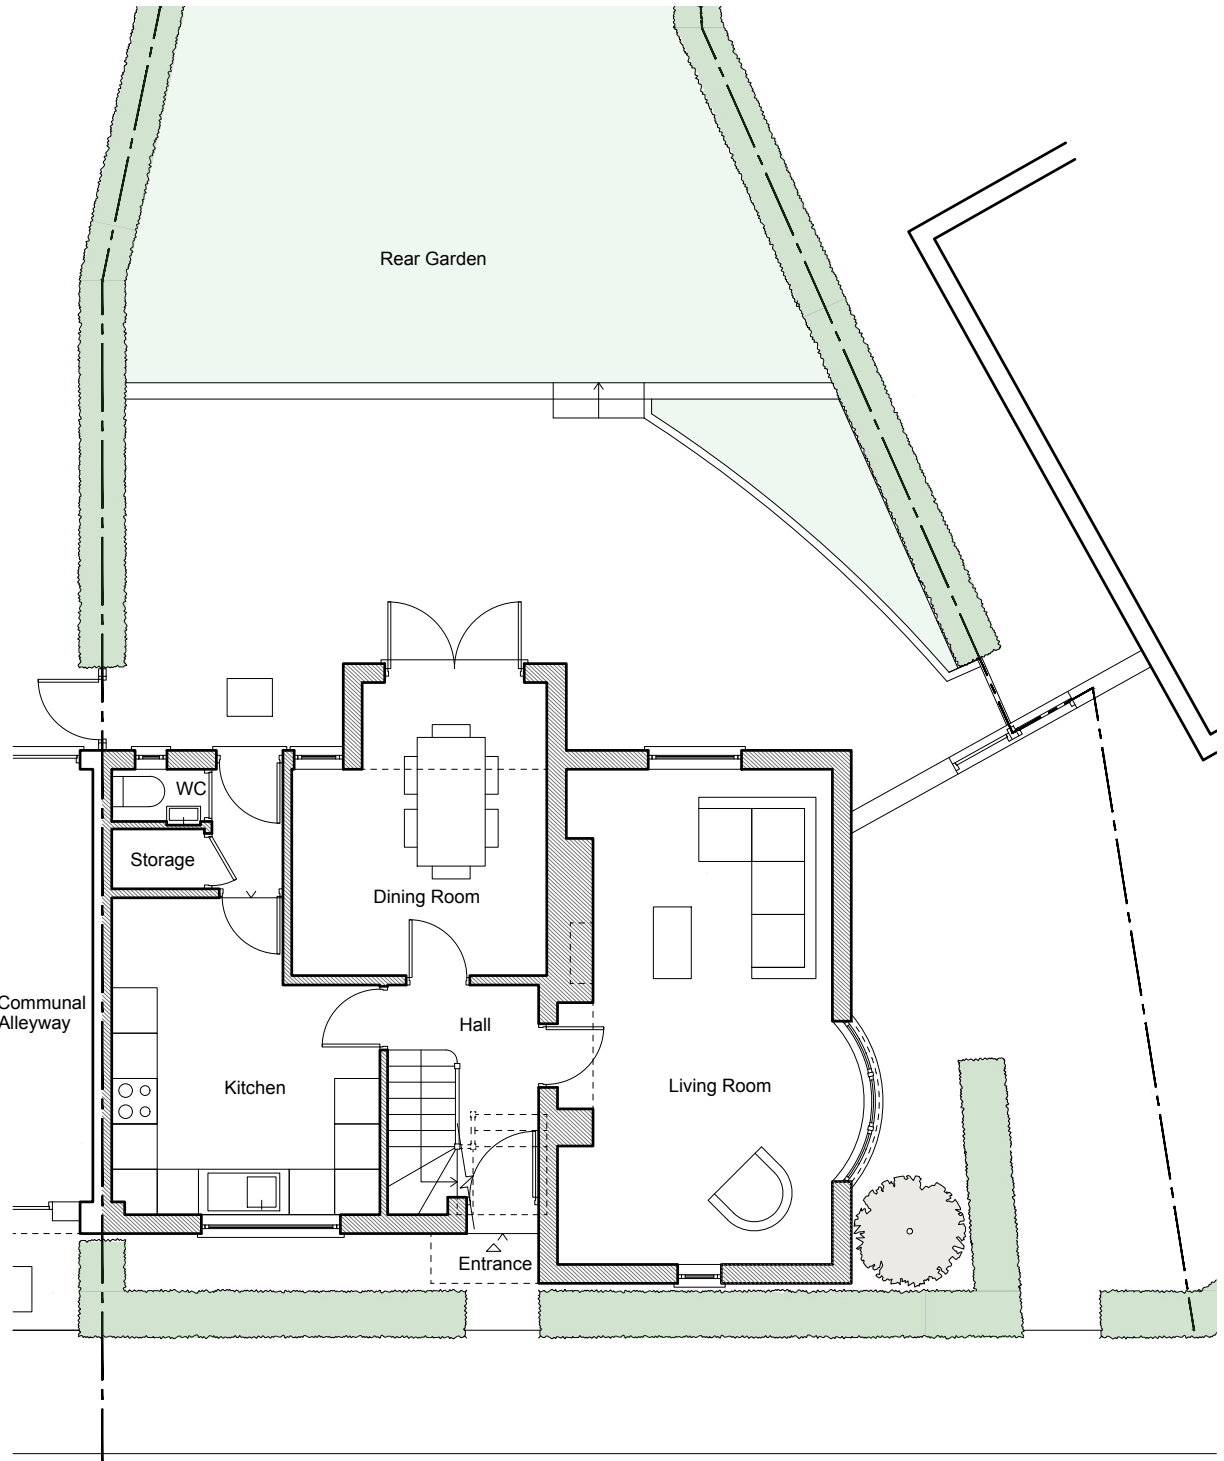

FIRST FLOOR

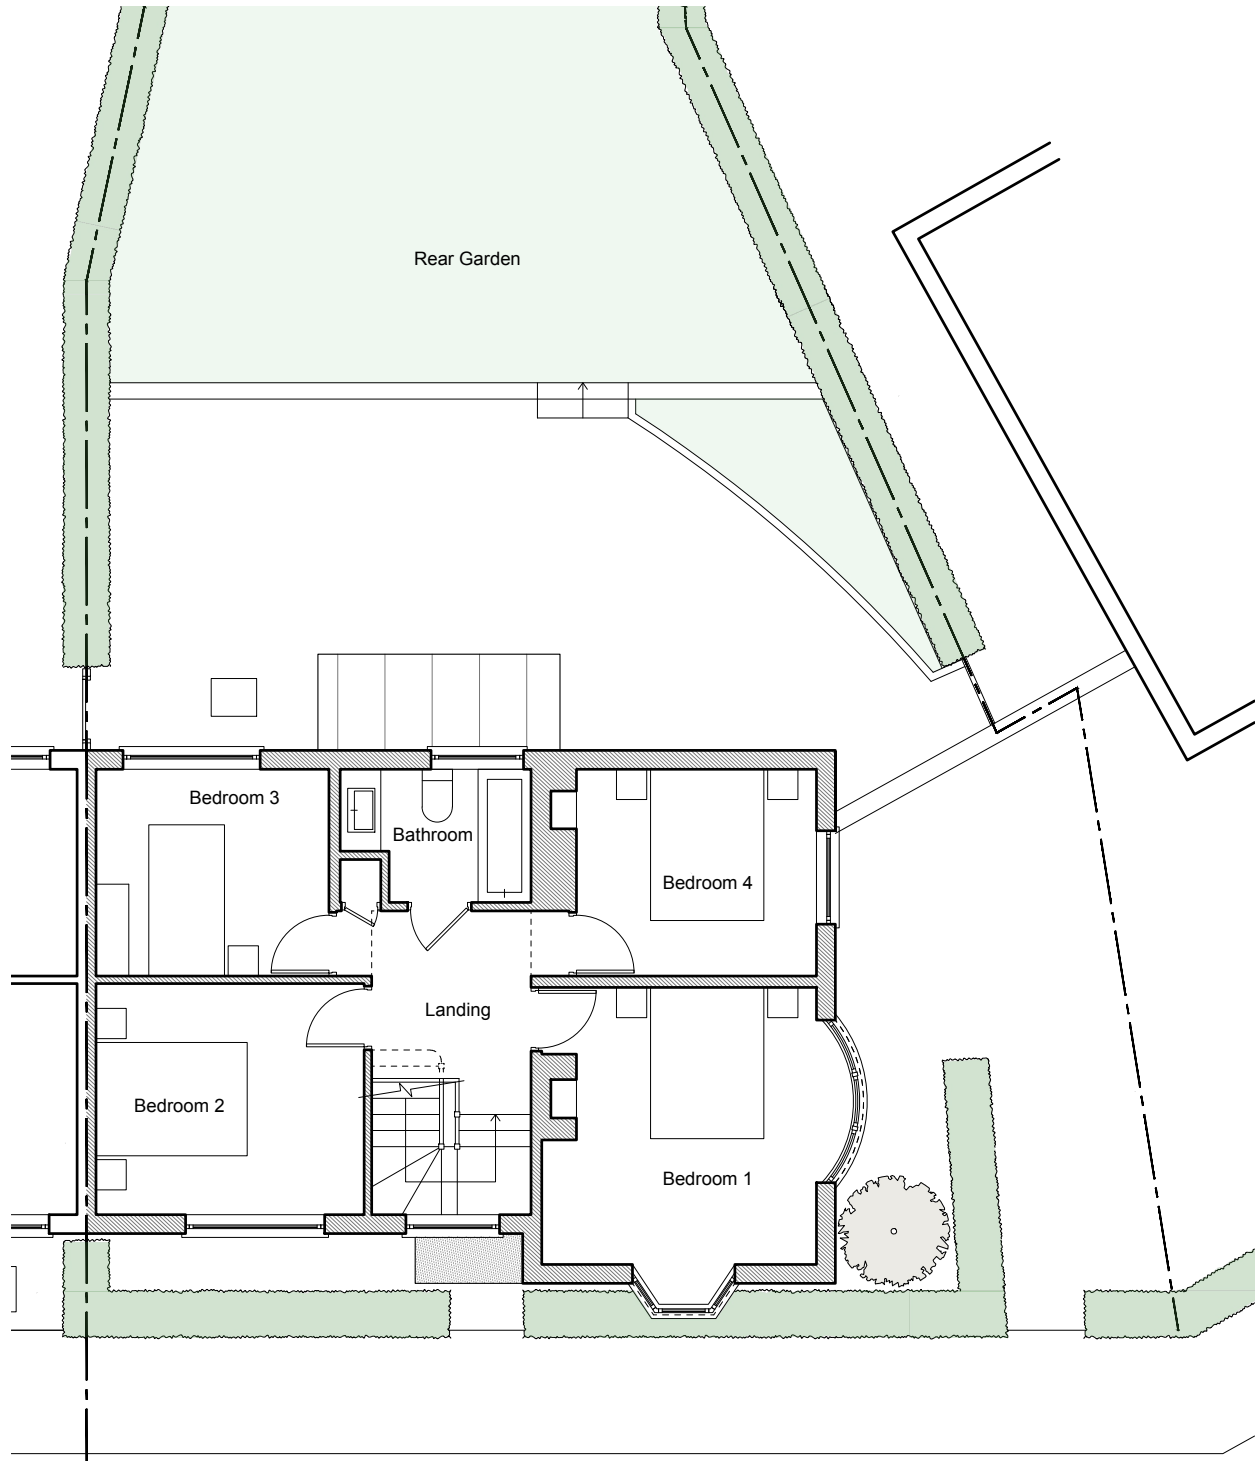

No. 48 No. 46 Temple Fortune Hill No. 44

No. 48 No. 46 Temple Fortune Hill No. 44



REVISION:

PROJECT TITLE

46 TEMPLE FORTUNE HILL

AURAA
STUDIO

www.auraa.studio 1A Chalk Farm Parade
info@auraa.studio London NW3 2BN

TITLE
GROUND FLOOR AND FIRST FLOOR
PLANS AS EXISTING

DATE 23.04.2024

SCALE 1/100 @ A3

DRAWN GC / RL

STATUS INFORMATION

DRG No 2406_EX_100

REV:

