

NOTES

GENERAL NOTES :-


ALL LEVELS ARE IN METRES DERIVED FROM OPS TRANSFORMATION.
THIS DRAWING HAS BEEN PRODUCED WITH A PLOT SCALE ACCURACY OF 1:50

BUILDING SURVEY KEY :-


⊕ - room height	hwt - hot water tank
⊖ - floor boards	ic - inspection cover
∅ - pipe diameter	mh - manhole cover
a/b - air brick	OSBM - Ordnance Survey bench mark
ab - alarm box	q/dies - quarry tiles
ah - arch head height	rad - radiator
bd - back drop	rl - roof light
bk - brick	rw - rain water pipe
conc - concrete	sfc - soil filled chamber
cr - cable riser	sp - floor to sill height
db - fuse box	sp - arch springing point height
dh - door height	sp - soil pipe
dp - depth	ssc - suspended ceiling
e/mtr - electricity metre	svp - soil vent pipe
elec - electricity	Lrnl - heated towel rail
f/p - fire place	tl - threshold level
fh - floor to head height	top - top of cap
fl - floor level	top - top of pipe
fs - floor to sill height	tot - top of tank
g/mtr - gas metre	u/s - underside height
gr - gas riser	U/L - unable to lift
hd - hand dryer	vp - vent pipe
hr - heater	wf - water fountain
	wfc - water filled chamber
	wp - waste pipe

SERVICES KEY :-

— —	strip light	AK	alarm keypad
⊗	light	IK	intercom
⊕	wall light	ACP	alarm control panel
EML	emergency light	SPK	speaker
●	spot light	PRJ	projector
○	pull cord	CCTV	closed circuit tv
V	vent/extractor	S	sensor
LJ	switch	NC	network point
LS	light switch	TV	coaxial aerial
FS	fused switch	S	smoke detector
ISD	isolator switch	⊕	heat detector
C	cooker switch	LJ	fire alarm siren
F	fuse	FA	fire alarm glass
L	blank socket	LJ	fire sprinkler
U	single socket	★	fire blanket
U	double socket	⊕	water fire extinguisher
CS	ceiling socket/fuse/switch	⊕	co2 fire extinguisher
T	thermostat	⊕	powder fire extinguisher
CA	card access point (swipe card)	⊕	fire extinguisher
L	emergency door release	FAP	fire alarm control panel

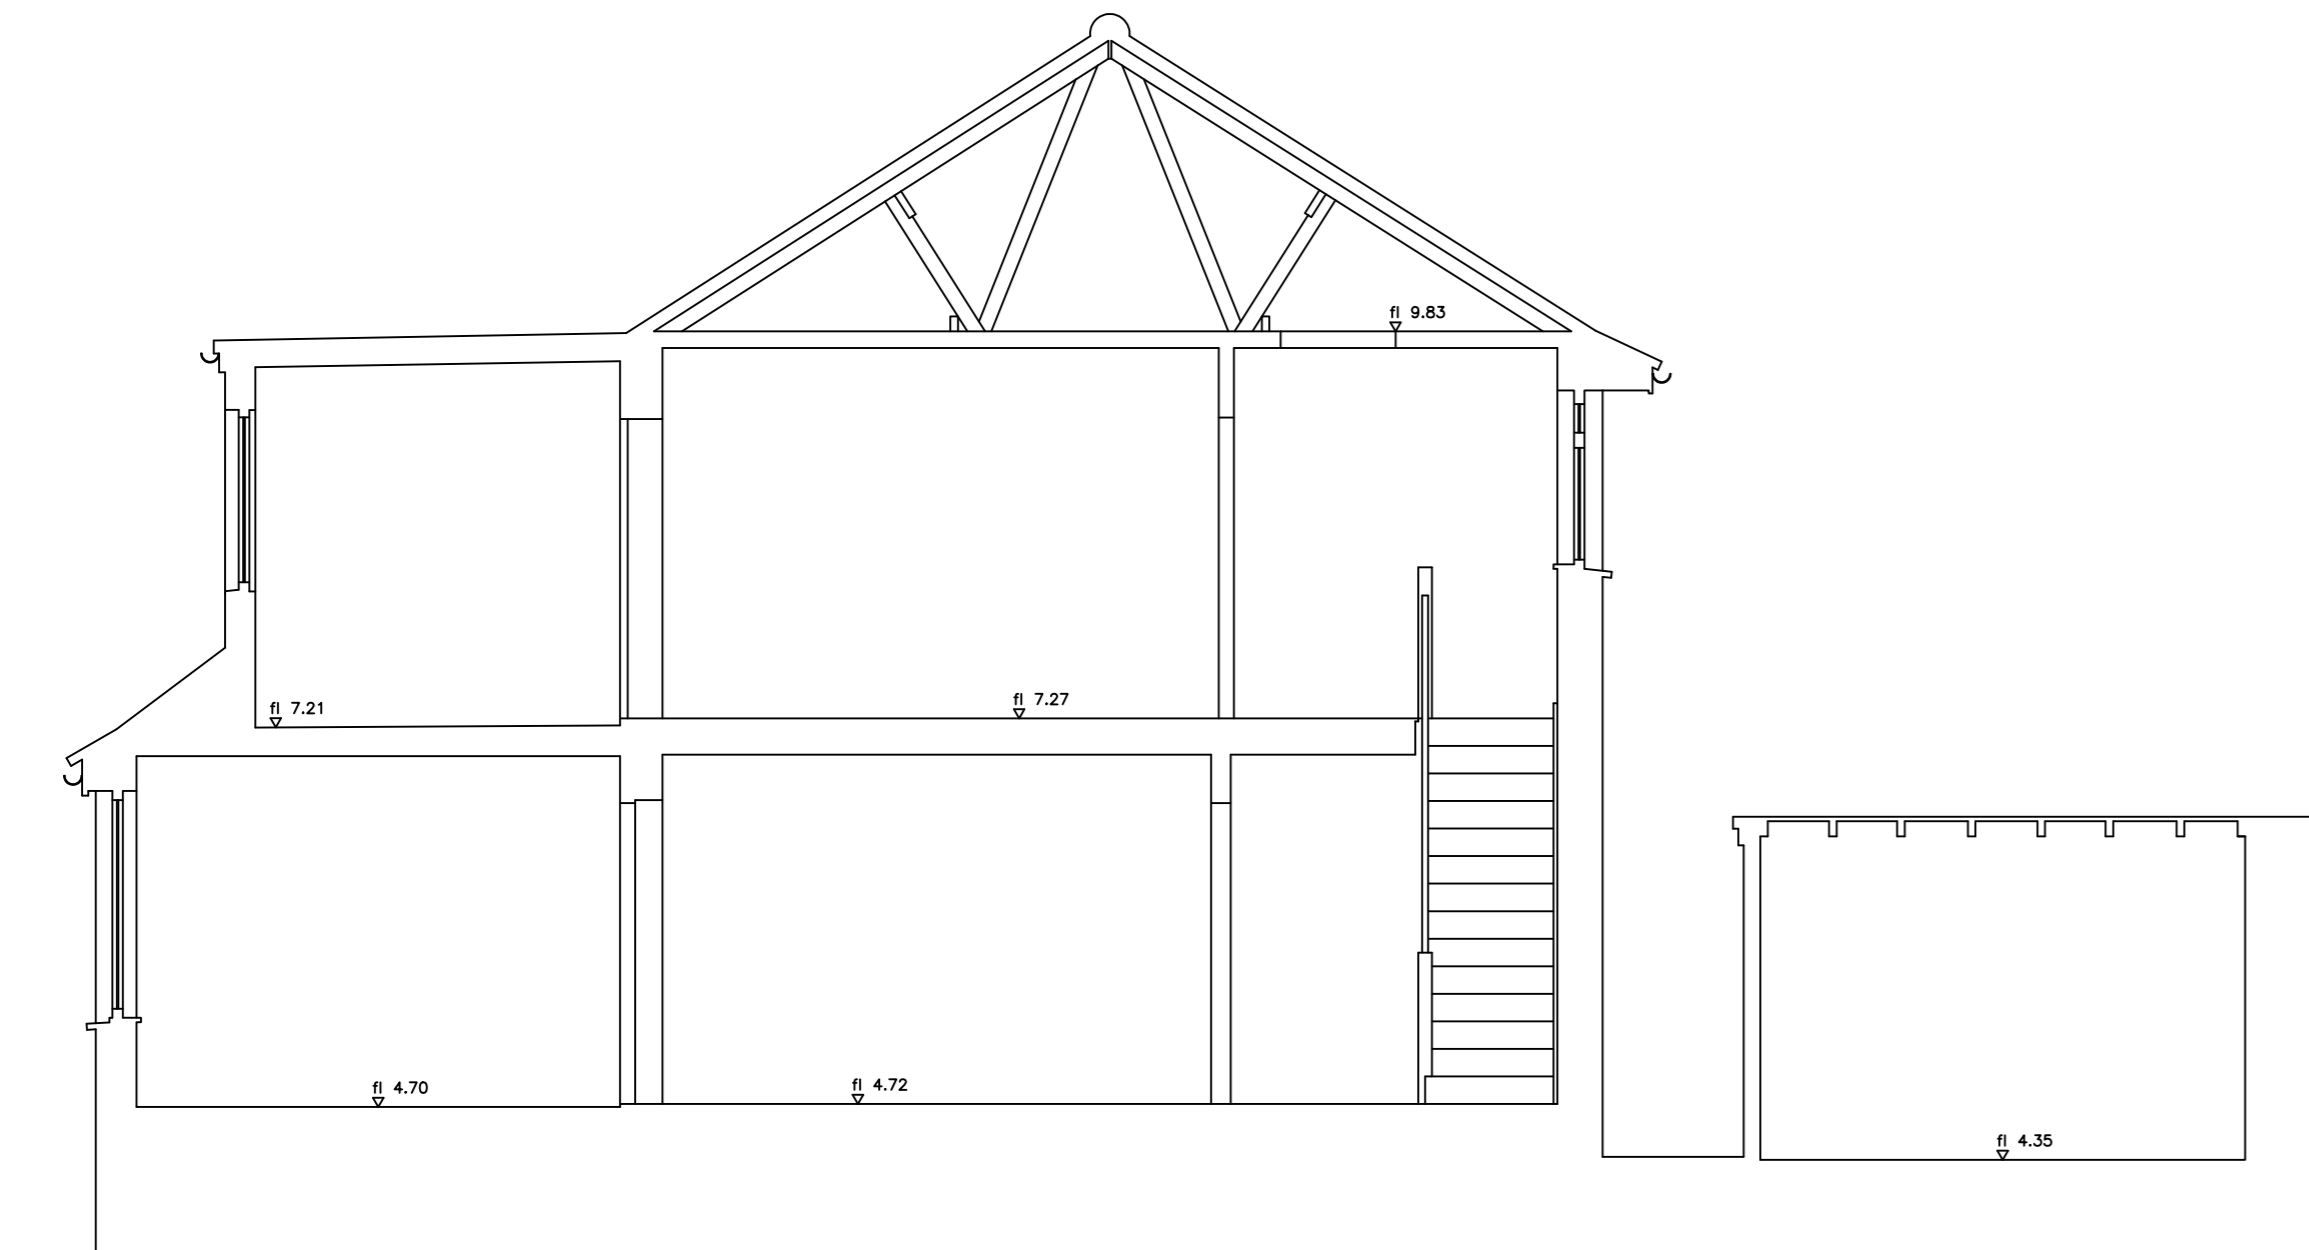

SECTION A - A

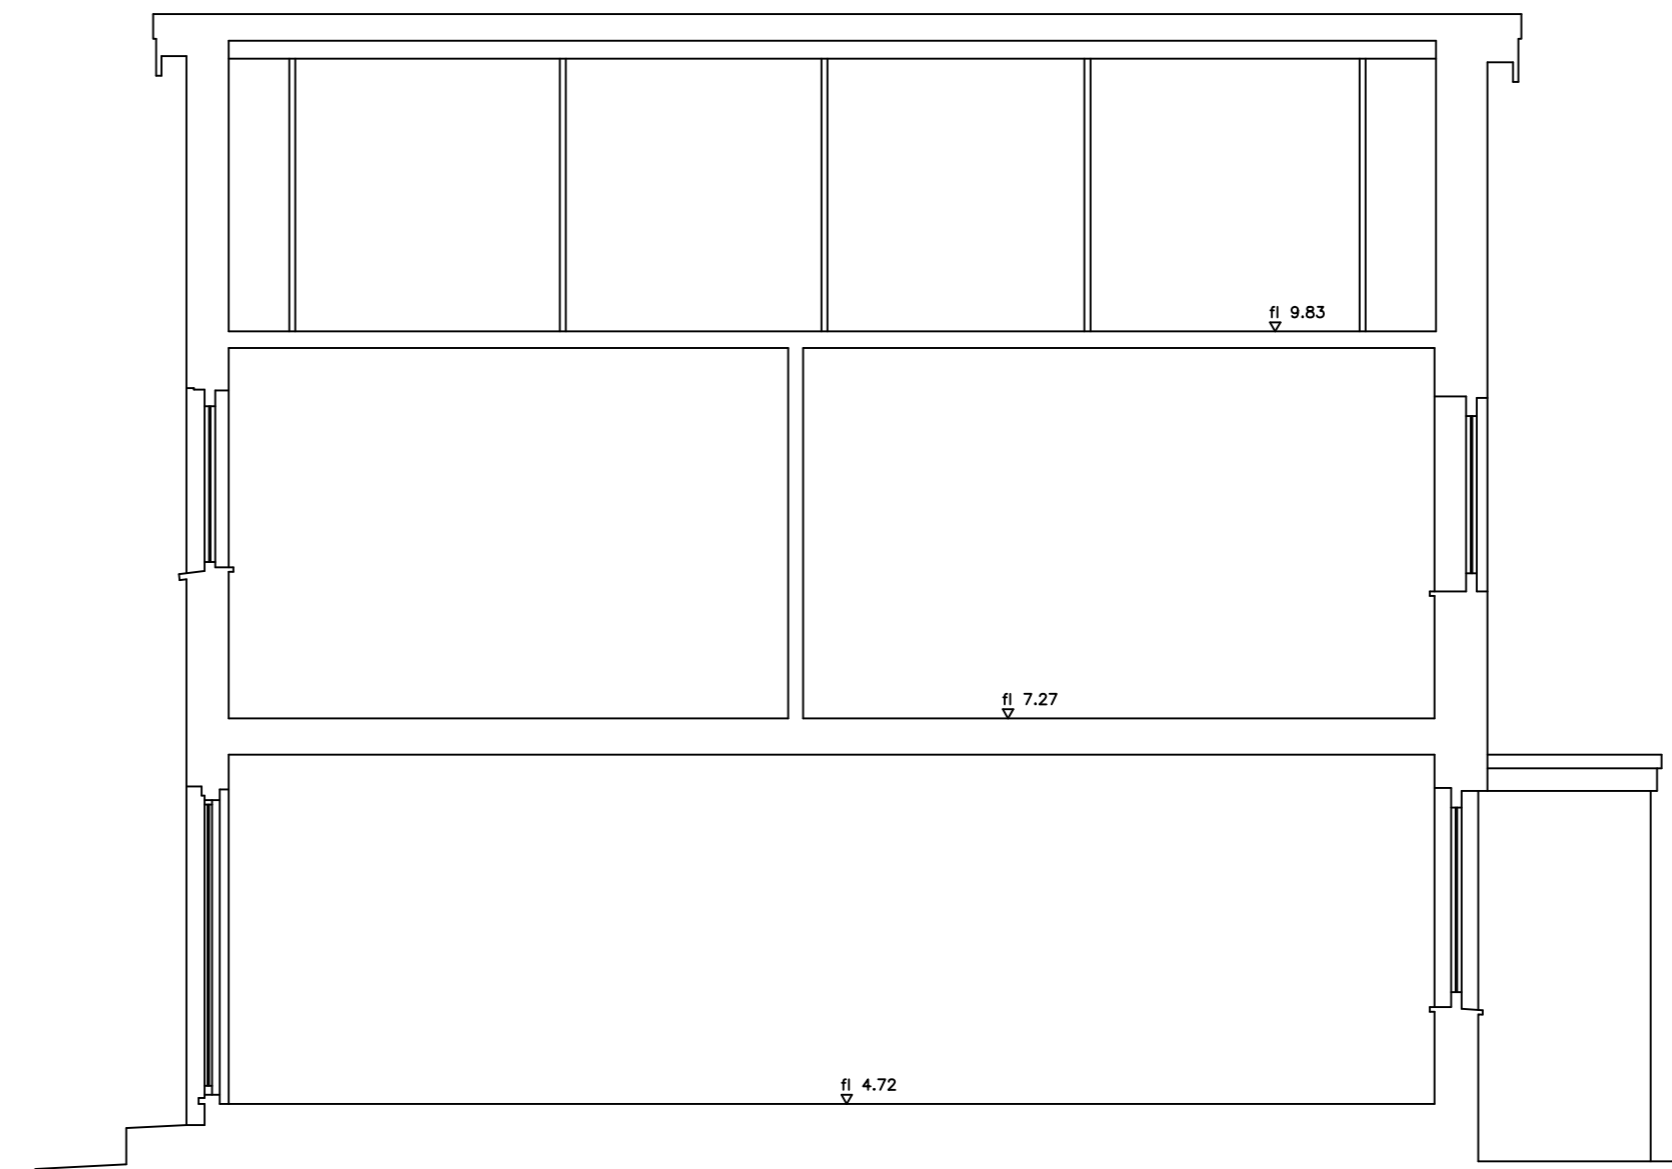

SECTION B - B

NORTH POINT :-

SHEET LAYOUT :-



MIDLAND SURVEY LTD

HEAD OFFICE
Cromwell House, Westfield Road, Southam, Warwickshire, CV47 0JH.
Tel: 01926 810811 Fax 01926 810812
E-Mail: moli@midlandsurvey.co.uk
www.midlandsurvey.co.uk

Client: RANDELL DESIGN GROUP

Project: 18 FAIRFIELD ROAD, BOSHAM, PO18 8JH

Title: SECTIONS

Date: SEPTEMBER 2023 Revisions

Scale: 1:50@A1

Dwg No: 102646 - 5

Surveyor: M.G

Checked: L.G

TOPOGRAPHICAL (LAND) SURVEYORS / UTILITY SURVEYORS
BUILDING MEASUREMENT SURVEYORS / 3D LASER SCANNING

