


This drawing is the copyright of Axiom Architects. It is for planning application purposes only and may not be reproduced in whole or in part without permission. Drawings lodged for planning approval may be reproduced by the Planning Authority in accordance with the 'Copyright (Material Open to Public Inspection) (Marking of Copies of Plans and Drawings) Order 1990' and must carry the relevant copyright restriction note. Scaling from this drawing should only be carried out from a print at the scale and size specified within the title block. Responsibility for ensuring correct size reproduction remains with the reader.

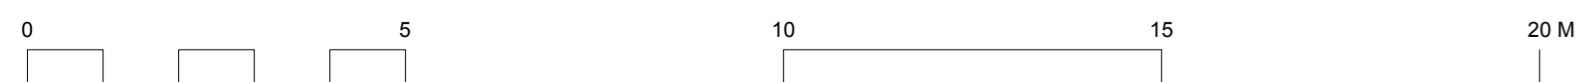

Rev	Date	Description	By	Chk
B	22/03/2024	Soft landscaping updated.	LB	LB
A	12/03/2024	Minor amendments.	LB	LB

Client
Whitbread Plc

1 Brooklands Yard
Southover High Street
Lewes
East Sussex BN7 1HU
01273 479434
www.axiomarchitects.co.uk

AXIOM
ARCHITECTS

Project
Premier Inn
Bognor Road
Chichester

Drawing
Section A
As Proposed

Drawing No.	Revision	Date	Scale	Drawn	Checked	Status
4011-P-301	B	21/02/24	1:100 @ A1	AK	LB	PLANNING