



Existing Layout Plan


ALL

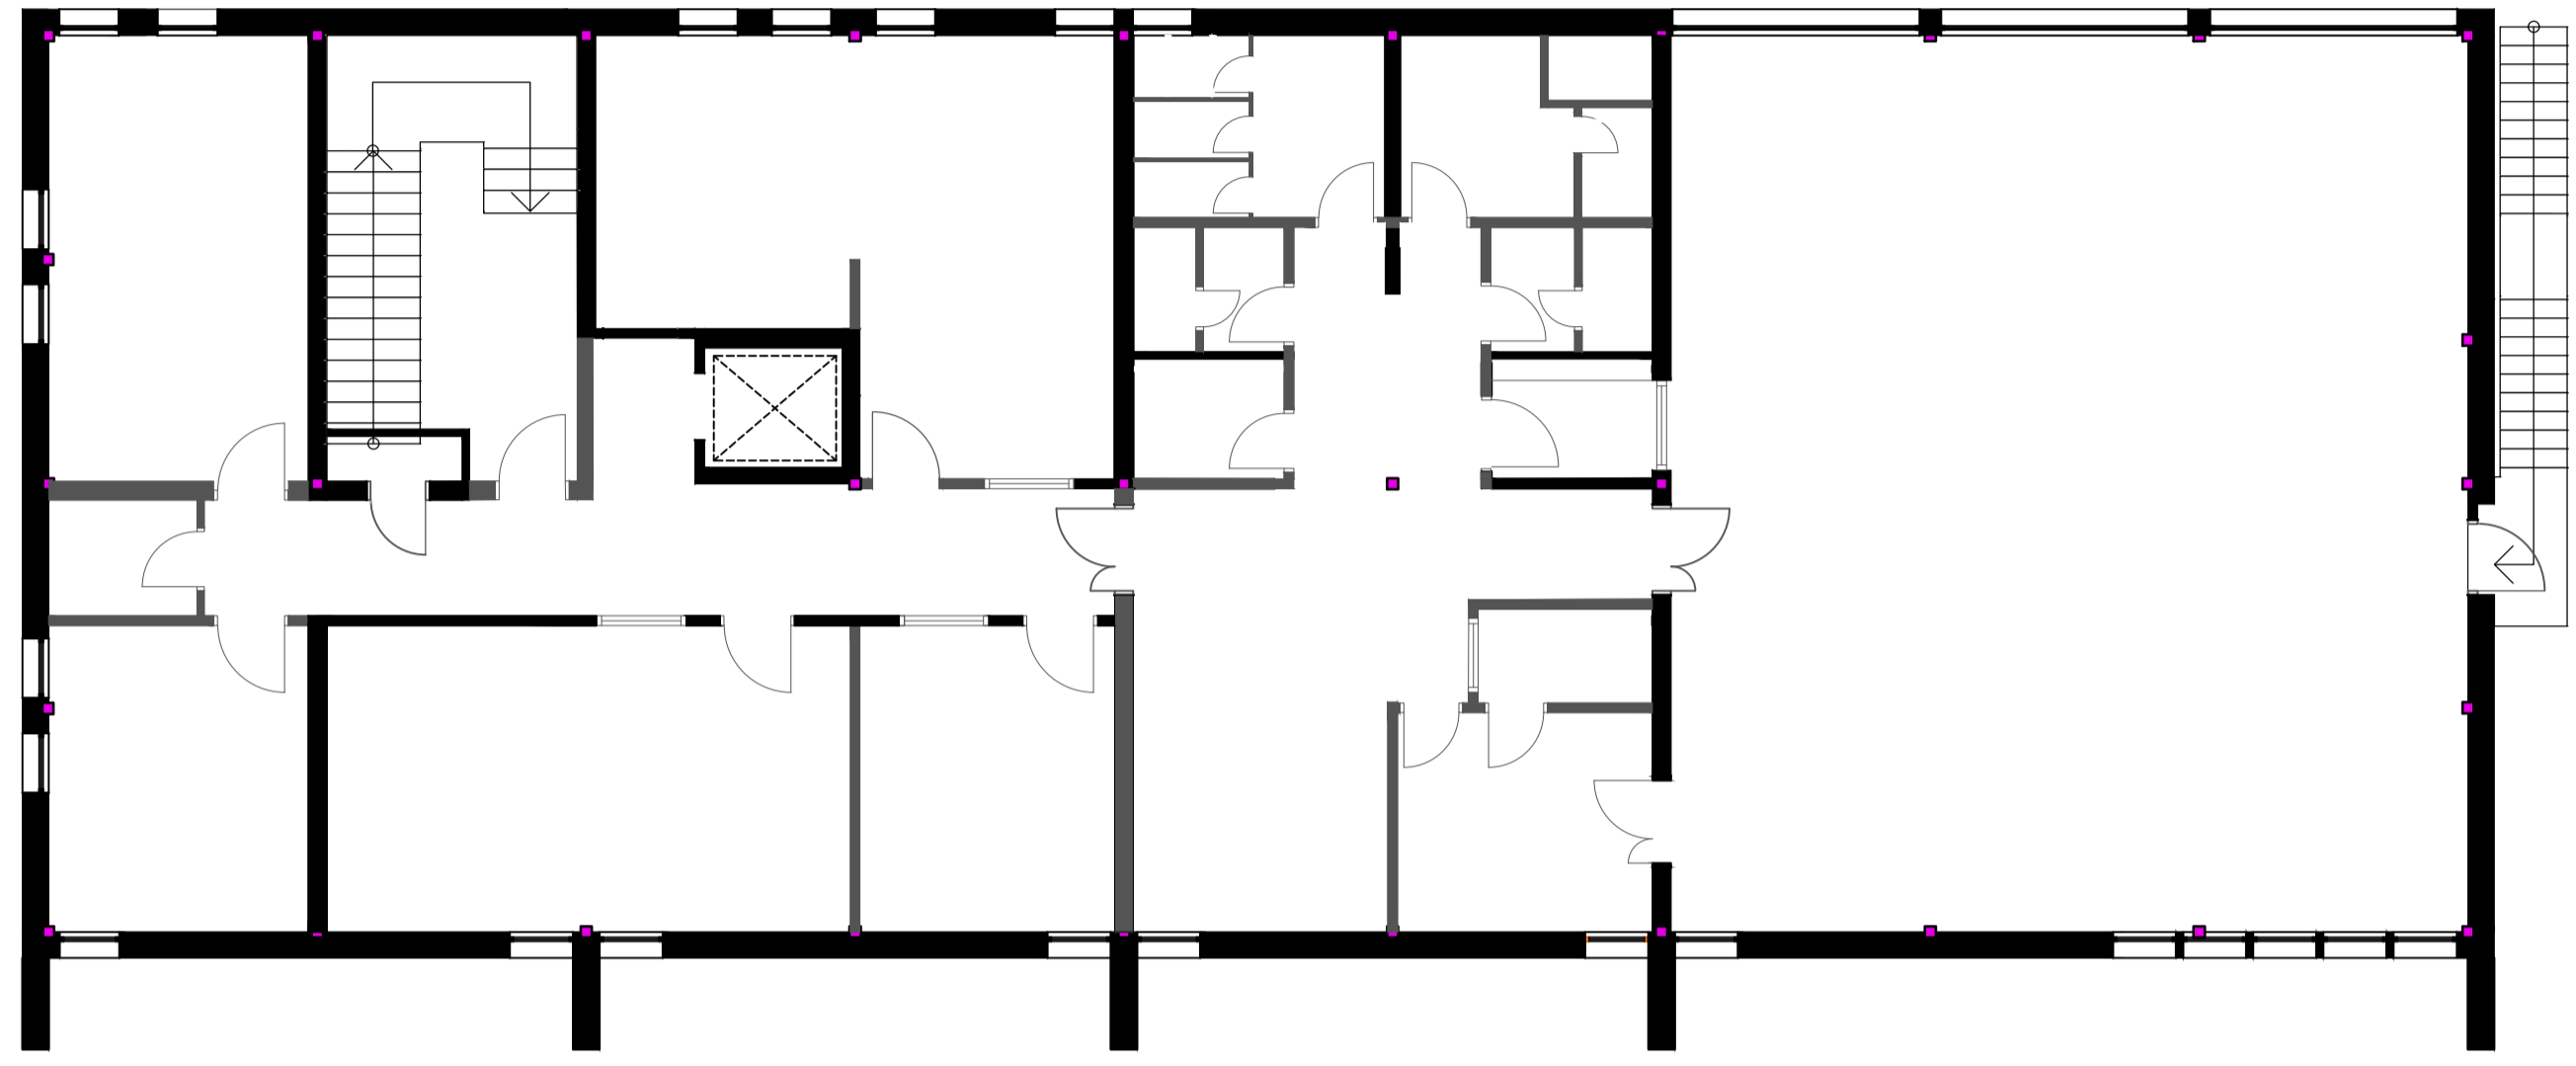

FIRST FLOOR
SCALE 1:100 @ A1

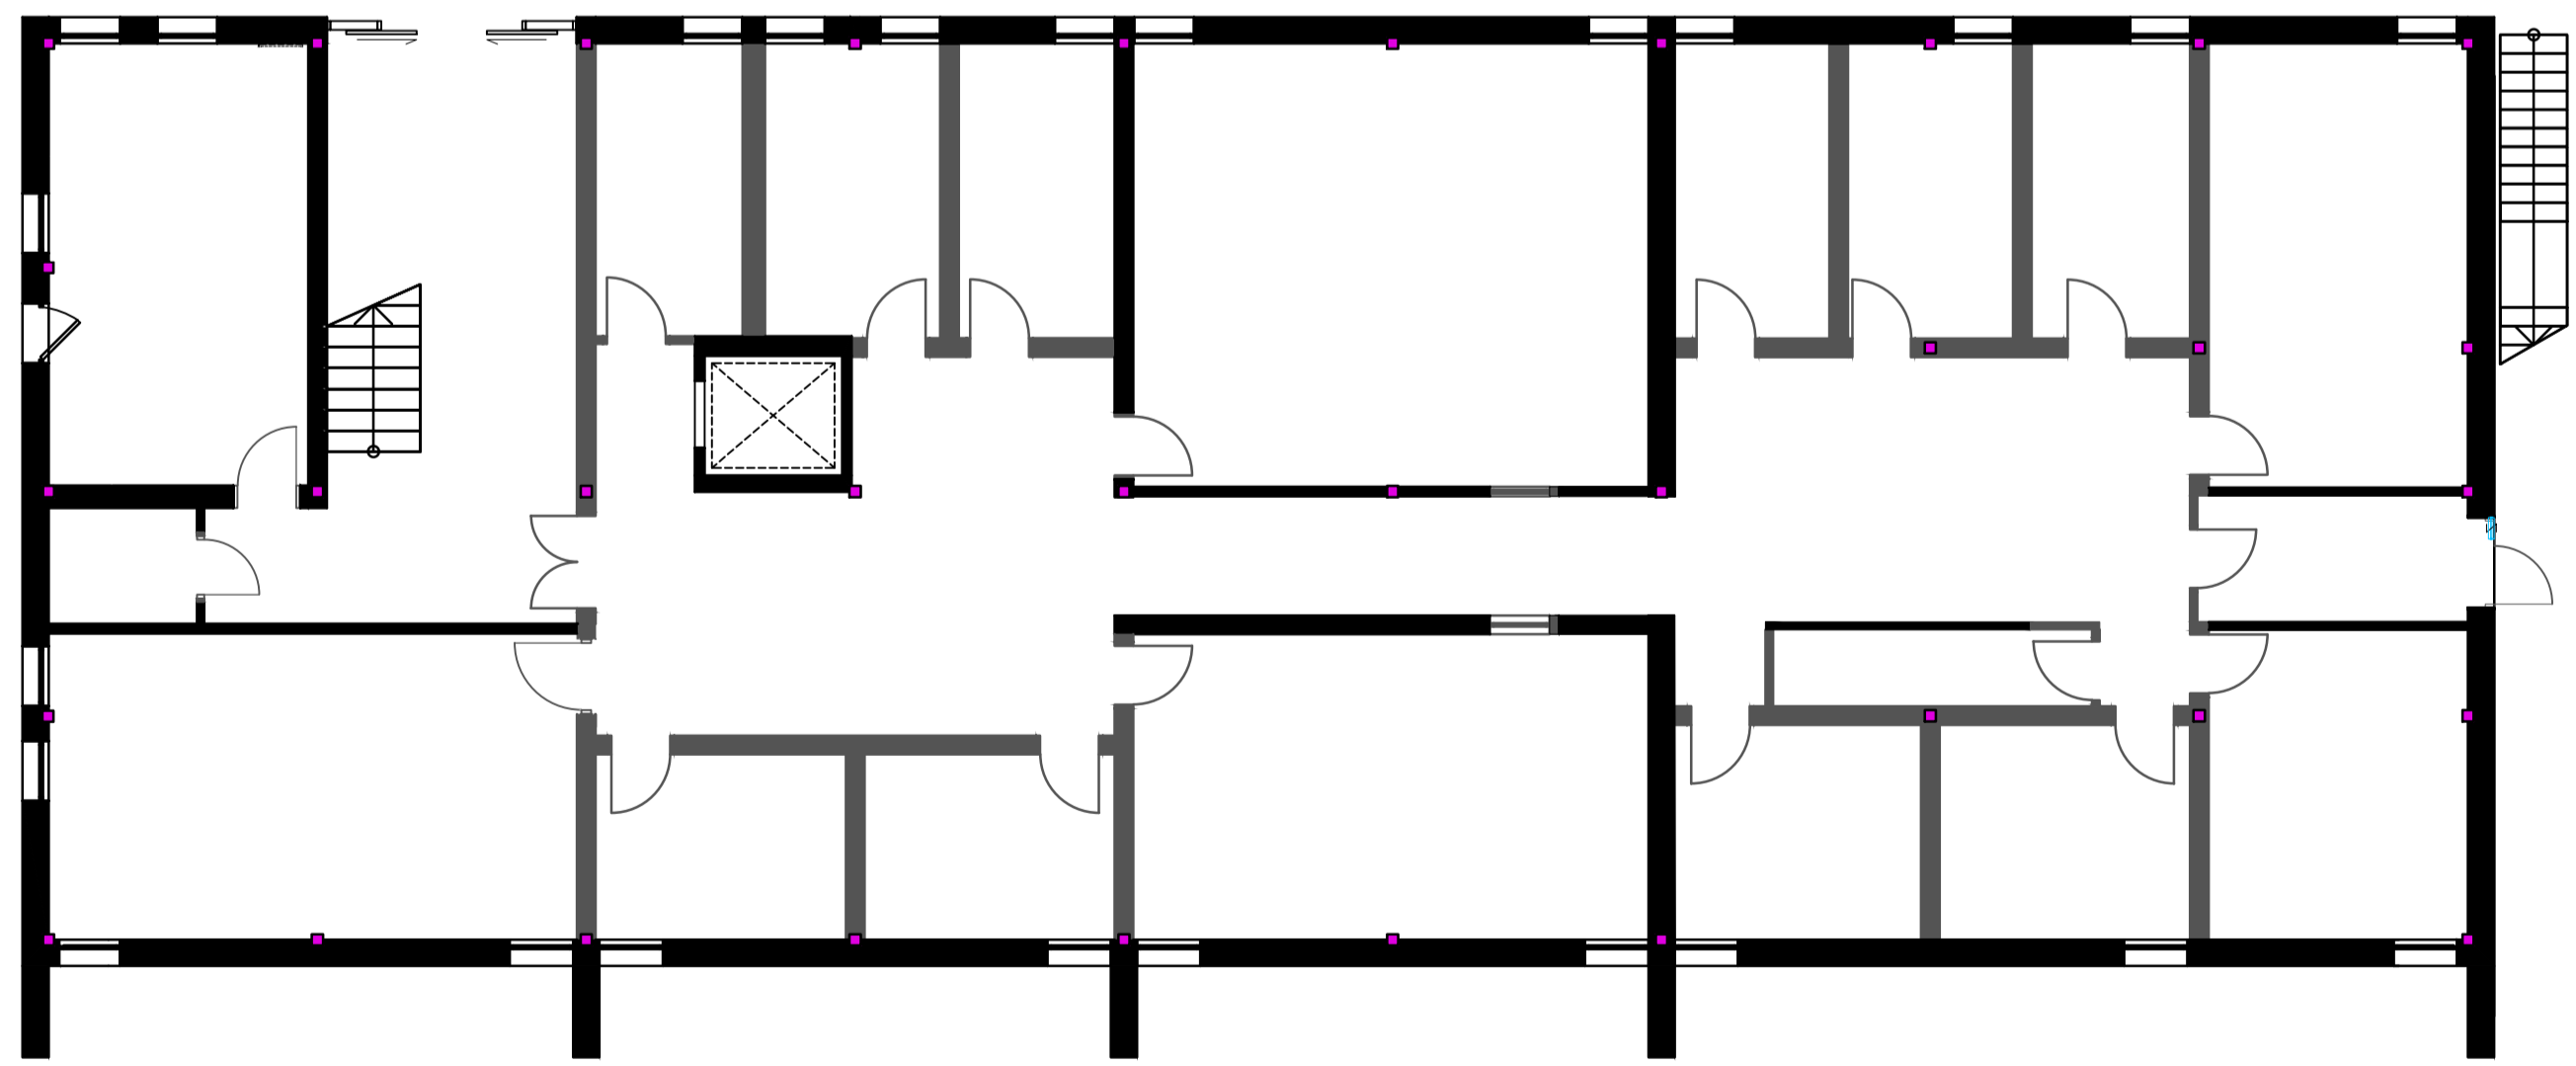

GROUND FLOOR
SCALE 1:100 @ A1

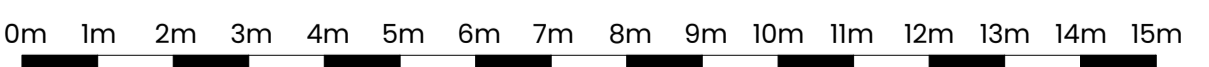

© MARIS INTERIORS LLP Property & Copyright
 All designs are the sole property of MARIS INTERIORS LLP and may not be used, transferred, or disclosed to a third party without the express permission of MARIS INTERIORS LLP. Electronic copies of this drawing are supplied for convenience only. No dimensions or other information should be used from the electronic copy. Do not scale from this drawing. Figured dimensions only are to be used for Contractor and any scaling of the drawing will be at the Contractor's risk. Contractor to verify all dimensions, levels, and components on-site. Any discrepancies shall be addressed in writing to this office for clarification prior to the commencement of the work, otherwise the Contractor shall bear full responsibility for any associated cost. Any claims for variations or extras shall be submitted to this office for assessment prior to approval of any such variation or extra. This drawing is to be read in conjunction with all other Contract documentation. This drawing must be signed otherwise it will be invalid. Building parameters taken from as-built drawings provided. Check survey undertaken only, subject to statutory approval. All dimensions shown are in millimetres unless otherwise shown.

| | | | | | |
|--|--|--|--|--|--|
| | | | | | |
| | | | | | |
| | | | | | | | |
|---------------------------|-------------|---------------------|--------|-----|--|----|------------|
| Drawing first produced | | | | | | AU | 26/02/2024 |
| REV | DESCRIPTION | BY | DATE | | | | |
| DRAWING STATUS | | | | | | | |
| PLANNING | | | | | | | |
| Chichister College | | | | | | | |
| ----- | | | | | | | |
| Address | | | | | | | |
| Westgate Fields | | | | | | | |
| Chichester | | | | | | | |
| PO19 1SB | | | | | | | |
| Project Number | Ref | Floor | Detail | Rev | | | |
| 32663 | 01 | ALL | EX LP | - | | | |
| Drawing Title | | | | | | | |
| ALL | | | | | | | |
| Existing Layout Plan | | | | | | | |
| Produced by | Scale | Date Created | | | | | |
| JM | 1:100@A1 | 12/10/2023 | | | | | |
| MARIS INTERIORS | | | | | | | |
| The Harlequin Building | | T 020 7902 1866 | | | | | |
| 65 Southwark Street | | E hello@maris.co.uk | | | | | |
| London SE1 0HR | | W maris.co.uk | | | | | |

Floor
ALL