


This line should measure 40mm when printed correctly

This drawing is the copyright of Roberts Limbrick Ltd and should not be reproduced in whole or in part or used in any manner whatsoever without their written permission.


Responsibility is not accepted for errors made by others in scaling from this drawing. Use only figured dimensions and report any discrepancies or omissions to the Architect immediately.

Rev	Date	By	Chk	Description
P01	08.01.2024	LM	OF	First Issue
A	06.03.2024	LM	OF	Revised to suit client comments
B	15.03.2024	LM	OF	Revised to suit client comments
C	08.04.2024	LM	OF	Revised to suit client comments

Bicycle Shelter - 6 stands, 12 bicycle spaces

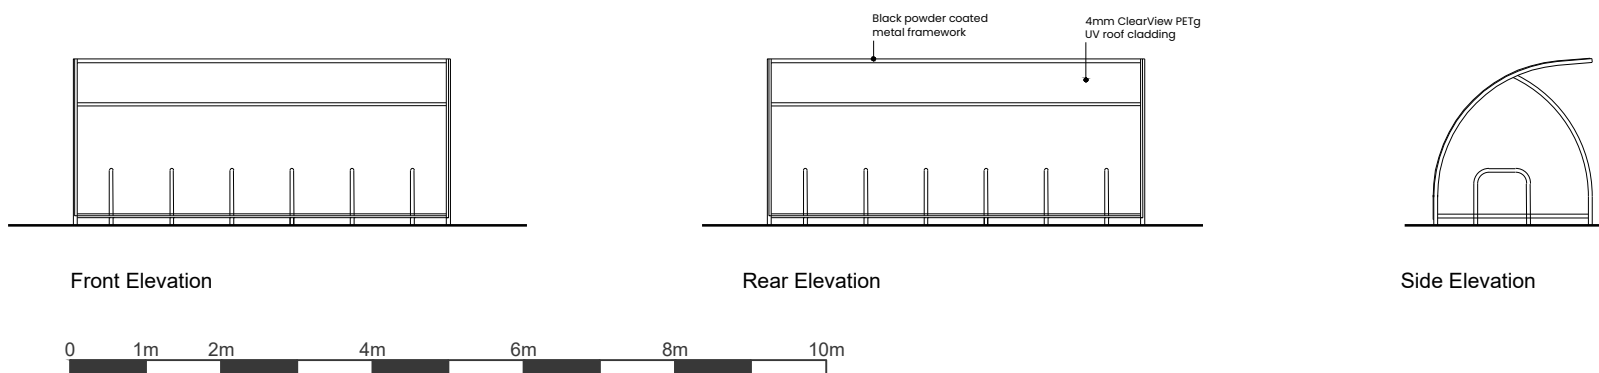

Bin Store

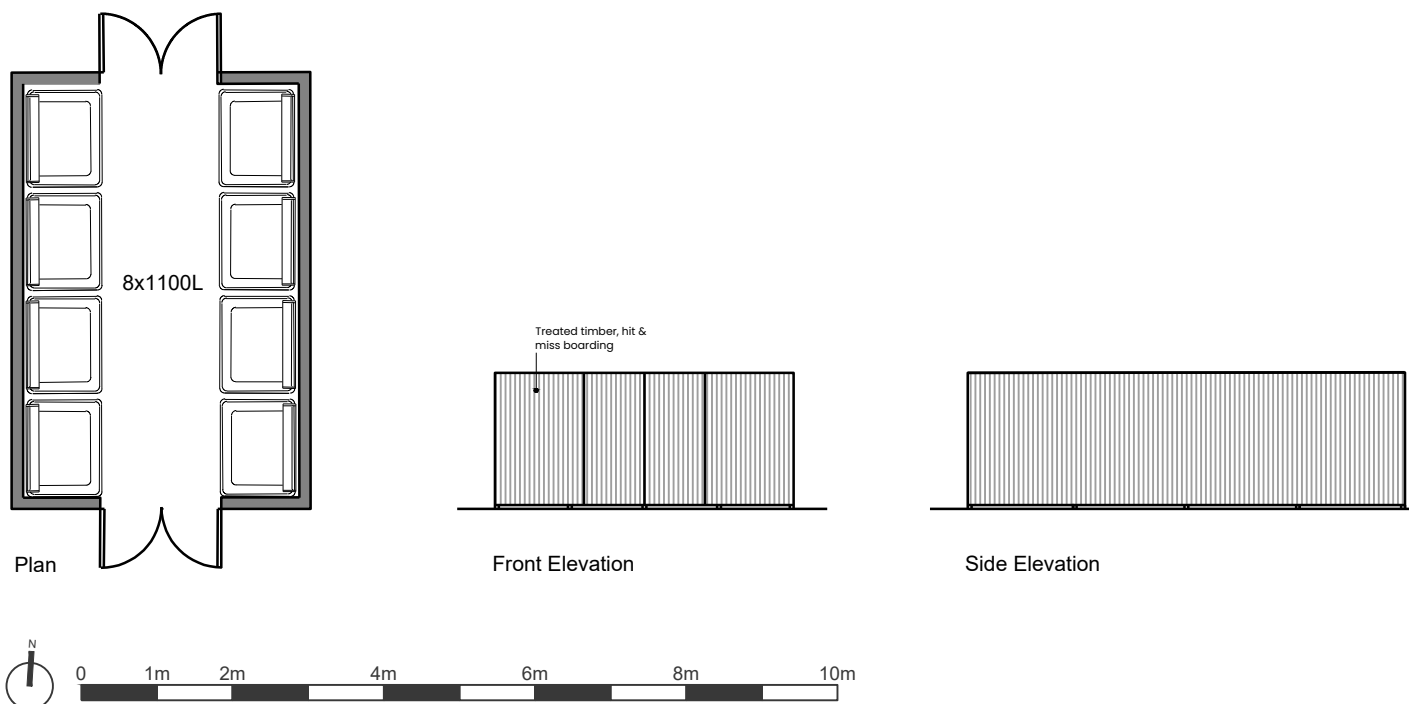

Roberts Limbrick

03333 405 500
 mail@robertslimbrick.com
 robertslimbrick.com

Registered Office: England No. 06668029

Project Name

Former Fuel Depot
 Chichester

Client Name

Seaward (Bognor Road) Limited

Drawing Title

Proposed Bin & Bike Store

Scale	Project No.
1/100 • A4	7702-4

Status	Purpose Of Issue
S0	Work In Progress

Project	Org	Vol	Level	Form	Role
7702-4	• RLA	• XX	• ZZ	• DR	• A

Number	Revision
S2201	C