


This line should measure 50mm when printed correctly

This drawing is the copyright of Roberts Limbrick Ltd and should not be reproduced in whole or in part or used in any manner whatsoever without their written permission.

Responsibility is not accepted for errors made by others in scaling from this drawing. Use only figured dimensions and report any discrepancies or omissions to the Architect immediately.

Rev	Date	By	Chk	Description
P01	08.01.24	LM	OF	First Issue
A	06.03.24	LM	OF	Revised to suit client comments
B	11.03.24	LM	OF	Revised to suit client comments
C	14.03.24	LM	OF	Revised to suit client comments
D	19.03.24	LM	OF	Revised to suit client comments

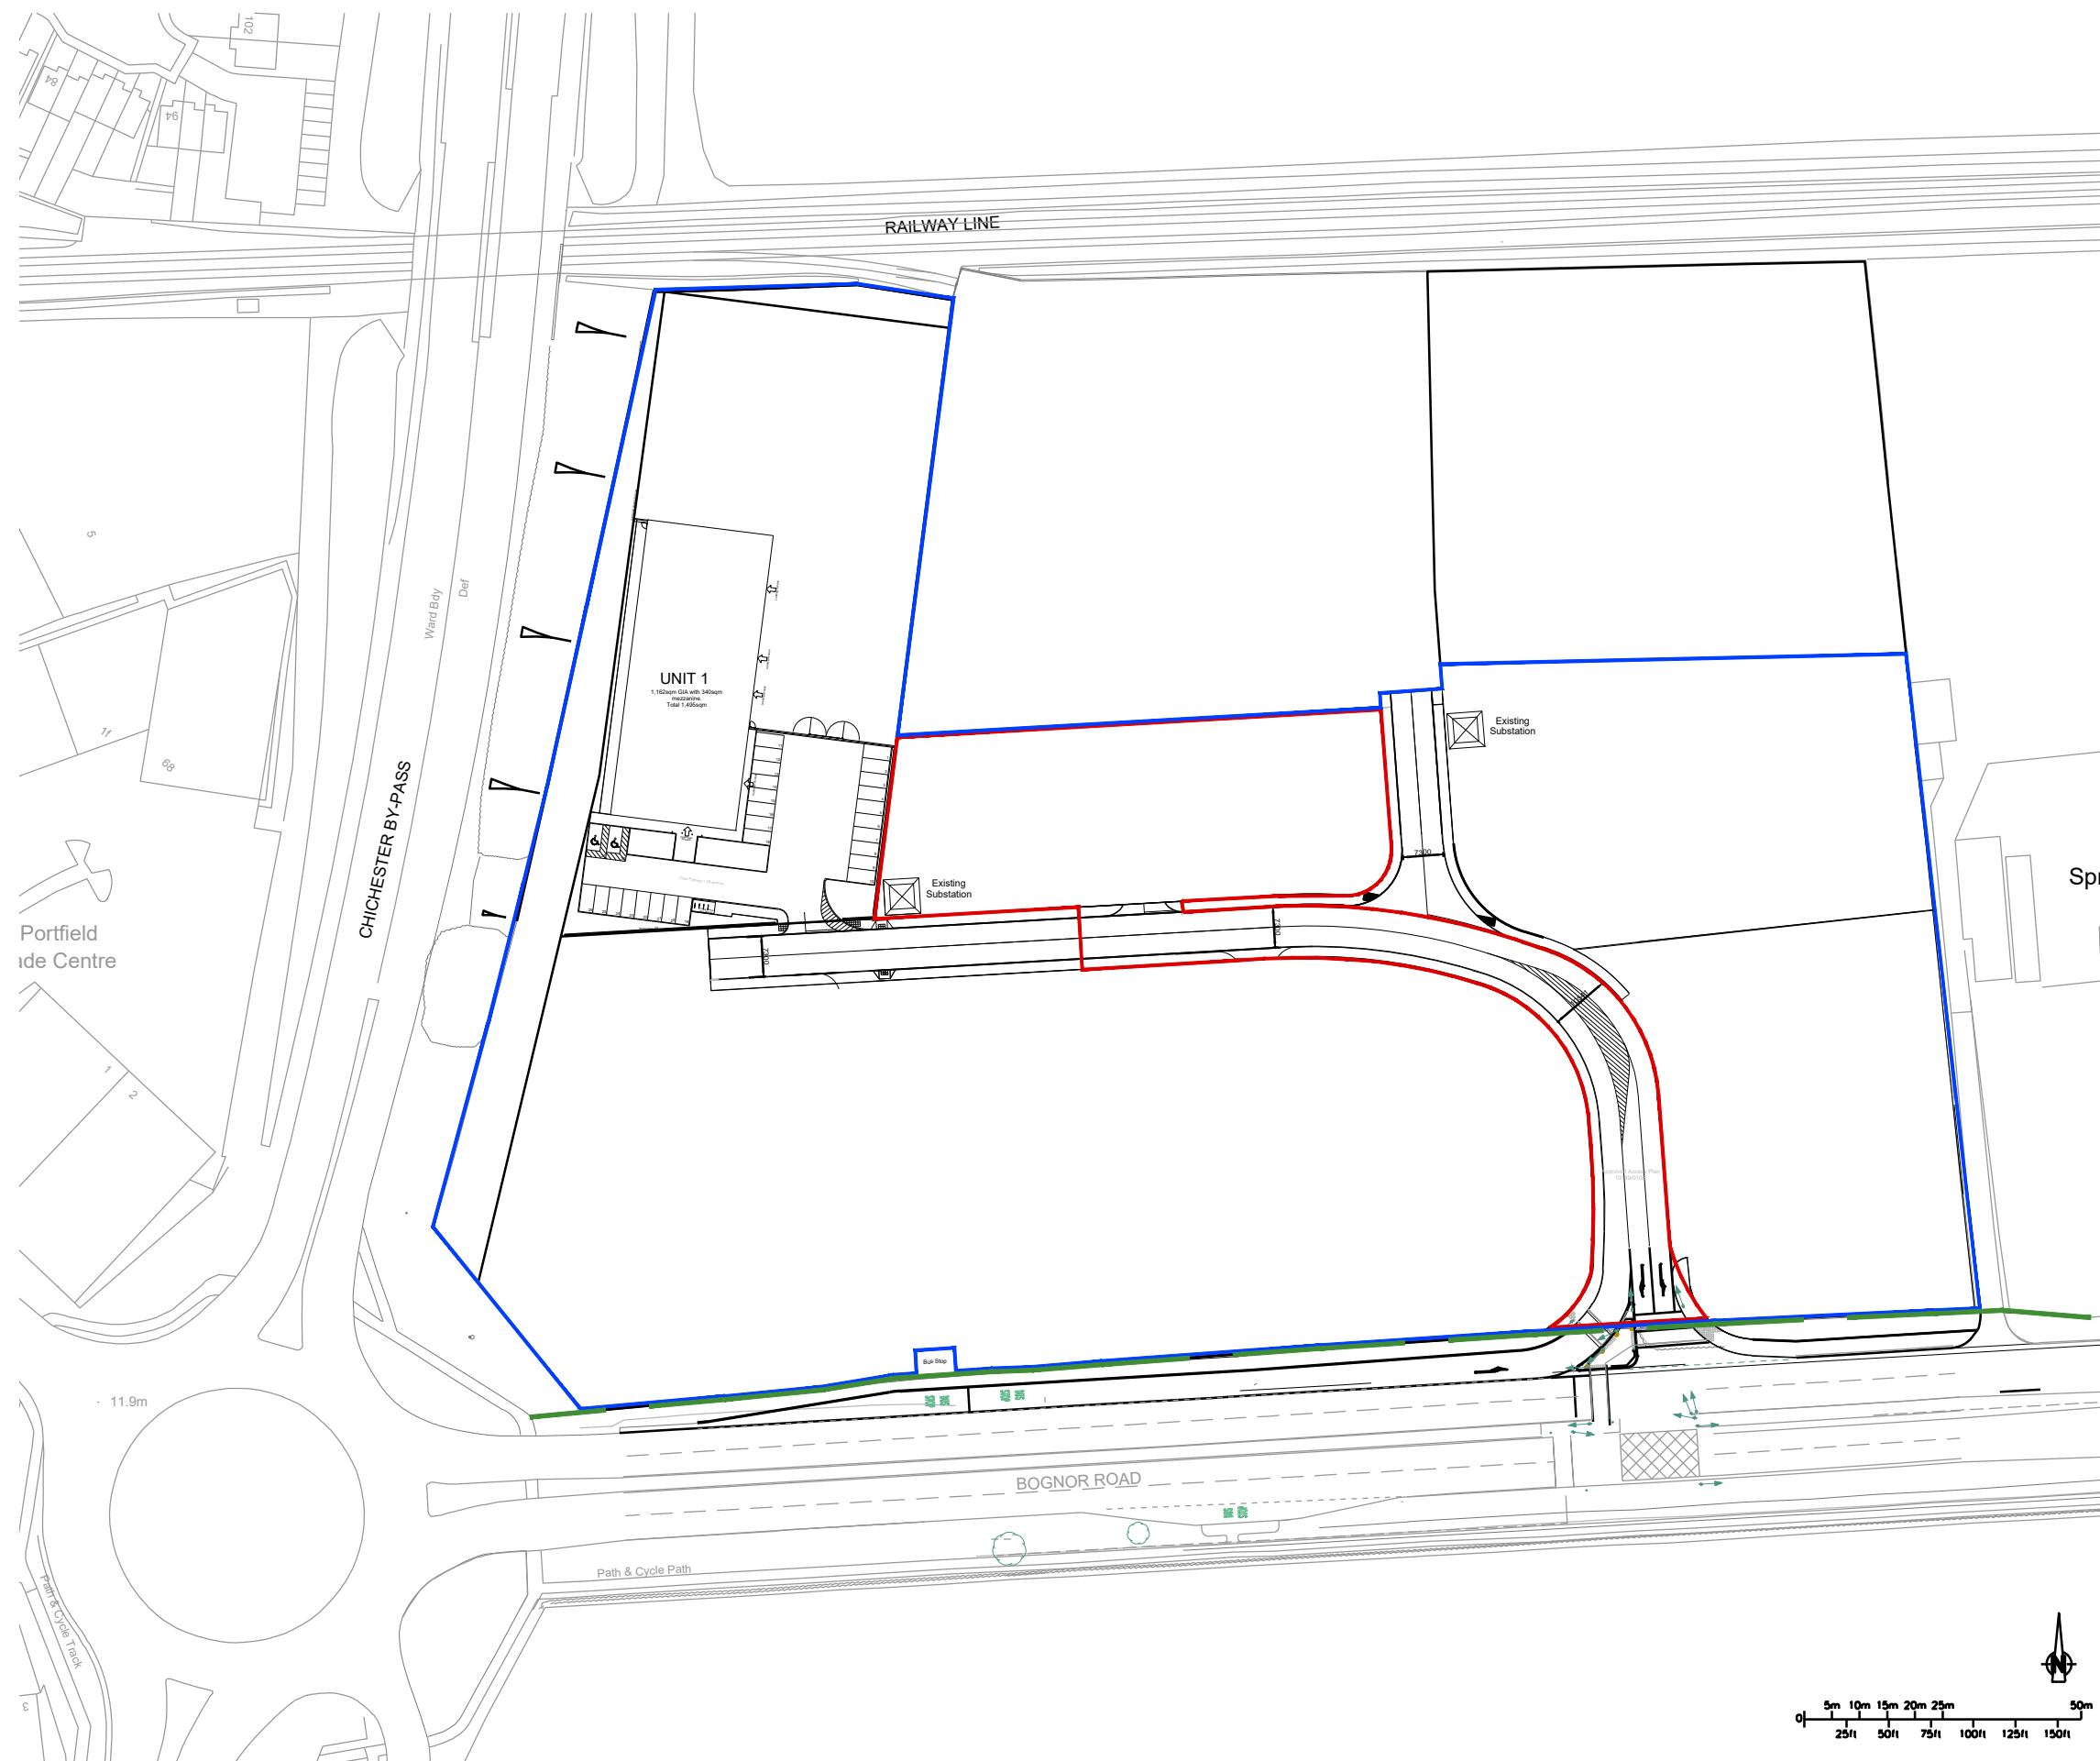

Key:

- Site Boundary
- Ownership Boundary
- Public Highway Boundary



Roberts Limbrick

03333 405 500
mail@robertslimbrick.com
robertslimbrick.com

Registered Office: England No. 06658029

Project Name

Former Fuel Depot,
Chichester

Client Name

Seaward (Bognor Road) Limited

Drawing Title

Site Location Plan

Scale

1/1250 • A3

Project No.

7702-4

Status

S0

Purpose Of Issue

Work In Progress

Project	Org	Vol	Level	Form	Role
7702-4	RLA	XX	00	DR	A

Number
S0001

Revision
D