
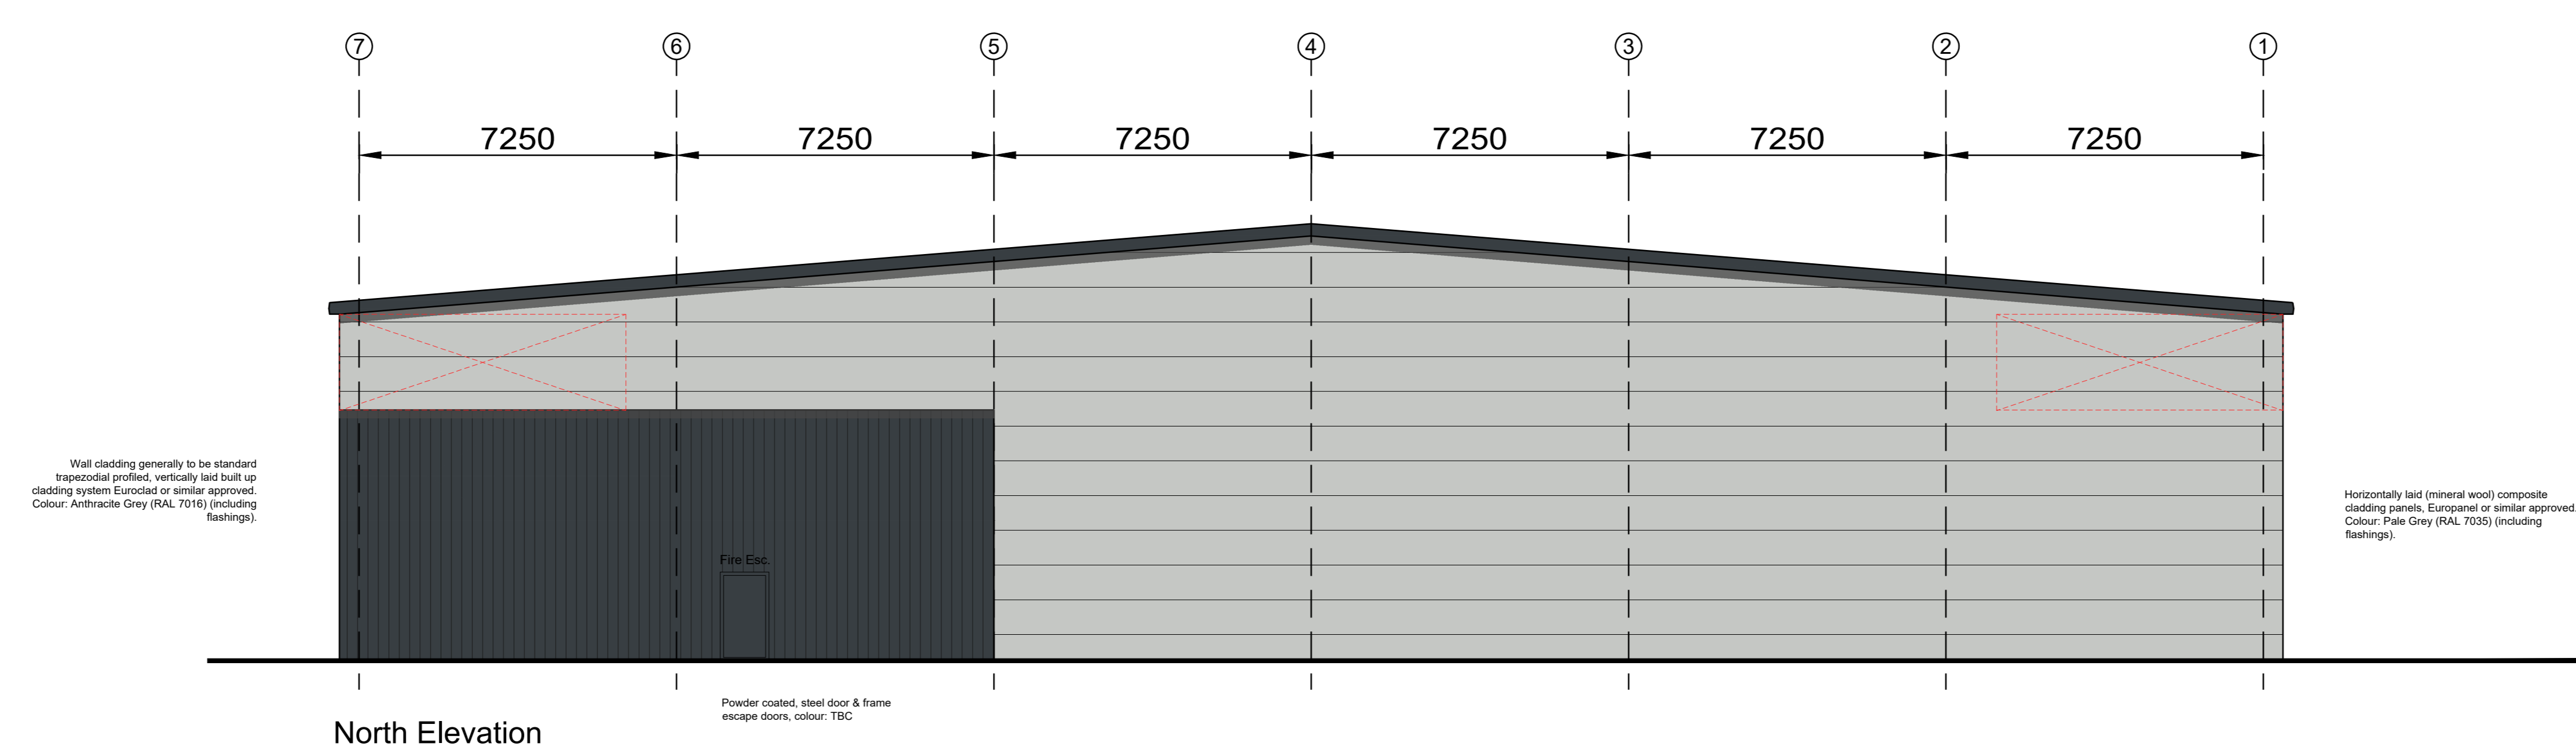
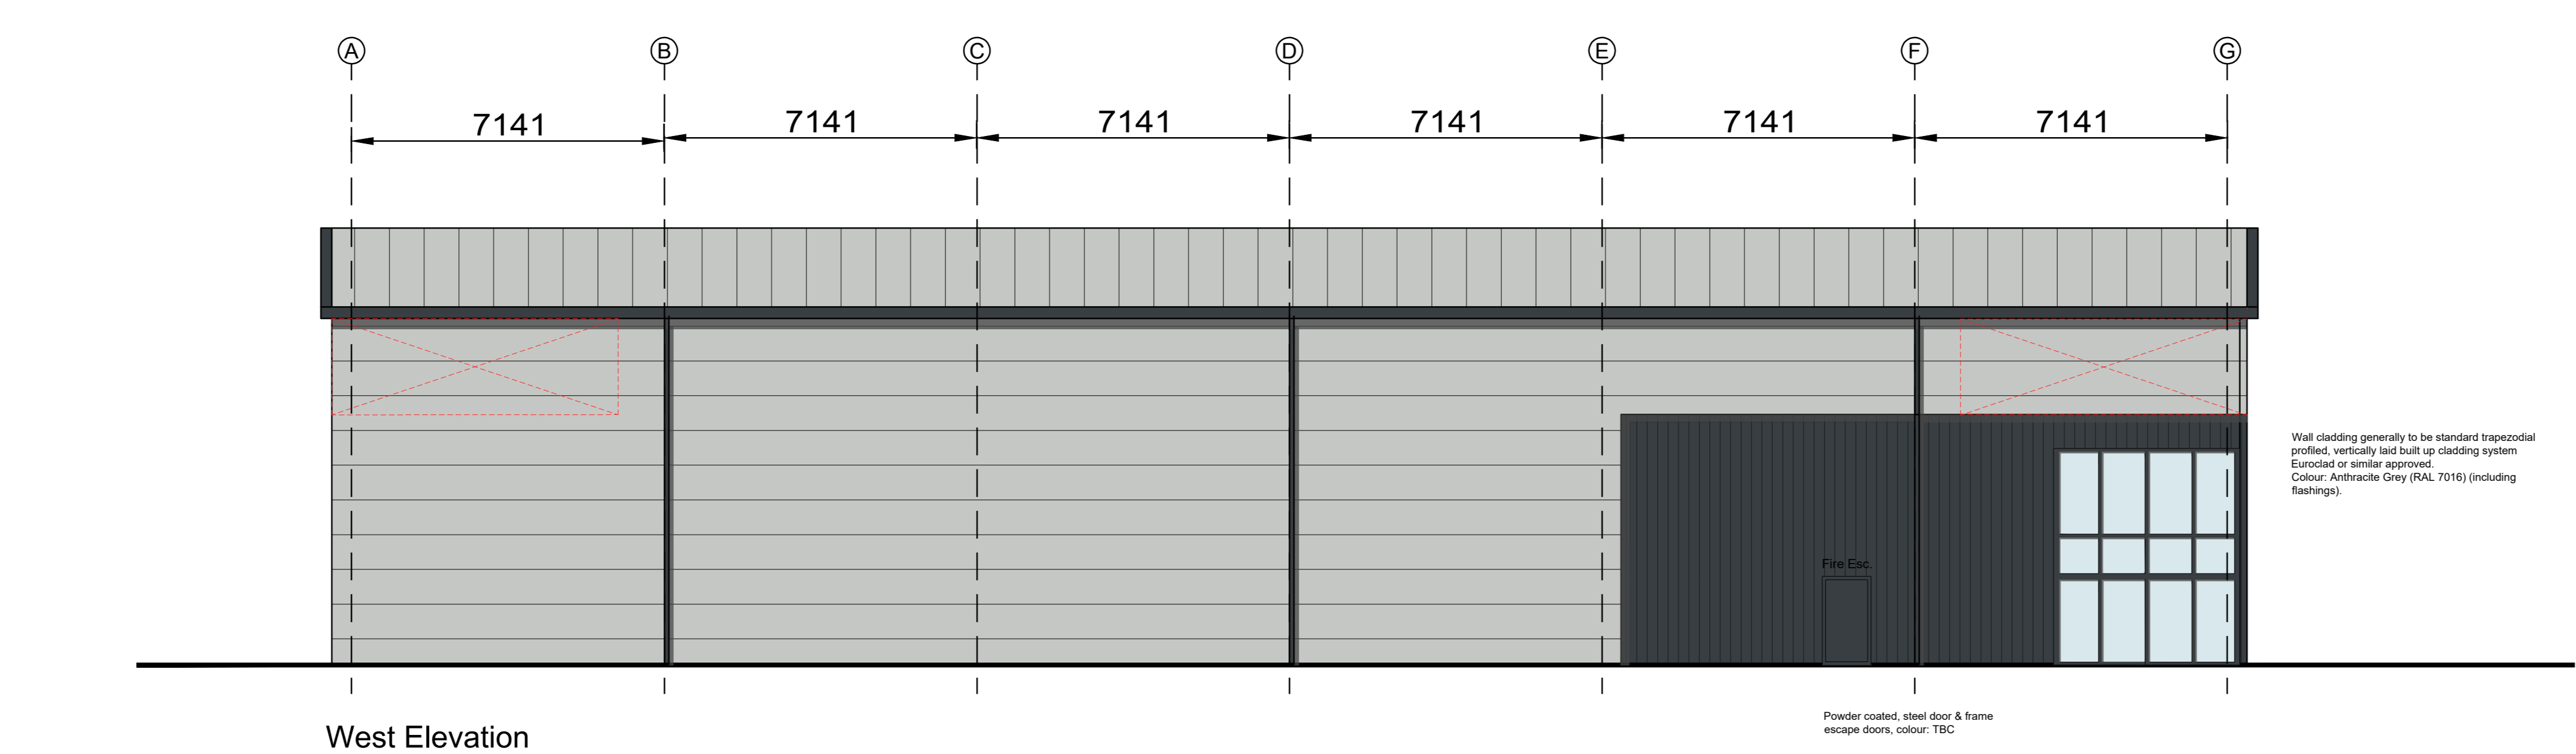
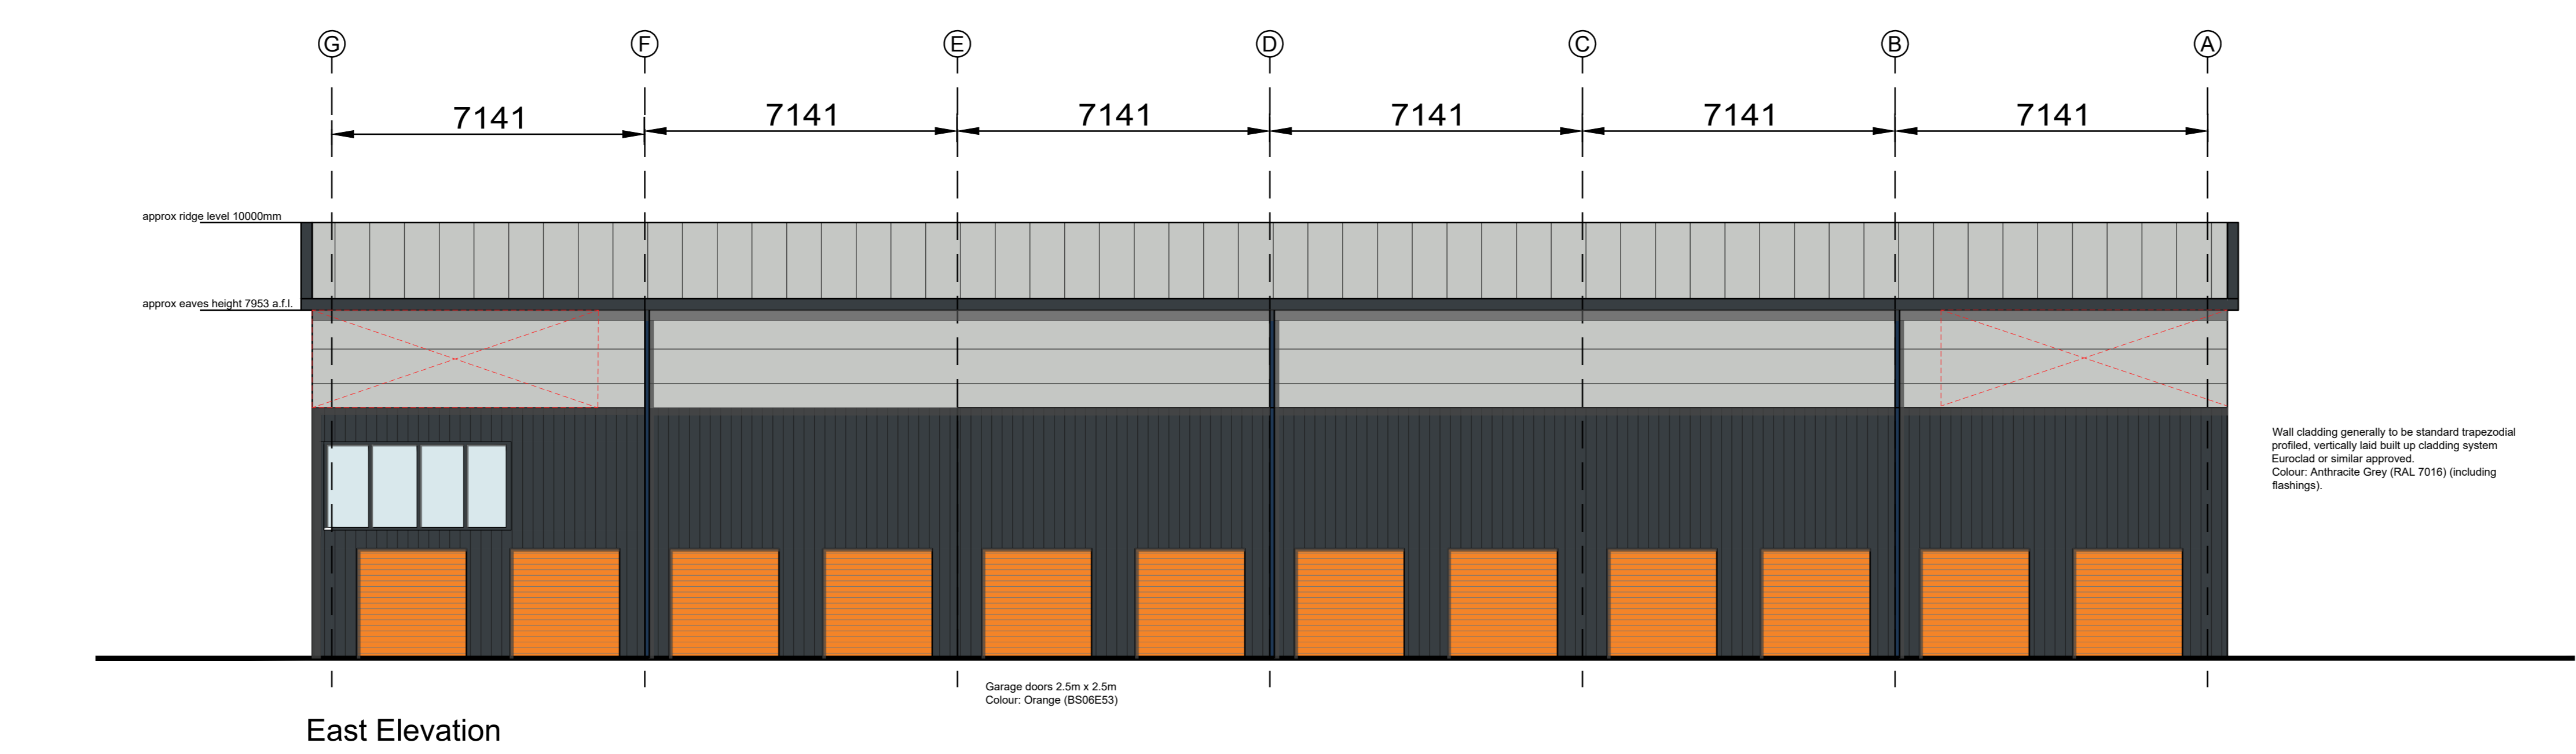


This line should measure 80mm when printed correctly

This drawing is the copyright of Roberts Limbrick Ltd and should not be reproduced in whole or in part or used in any manner whatsoever without their written permission. Responsibility is not accepted for errors made by others in scaling from this drawing. Use only figured dimensions and report any discrepancies or omissions to the Architect immediately.

Rev	Date	By	Chk	Description
P01	08.03.24	LM	CF	First Issue
A	12.03.24	LM	CF	Revised to suit client comments
B	15.03.24	LM	CF	Revised to suit client comments
C	08.04.24	LM	CF	Revised to suit client comments

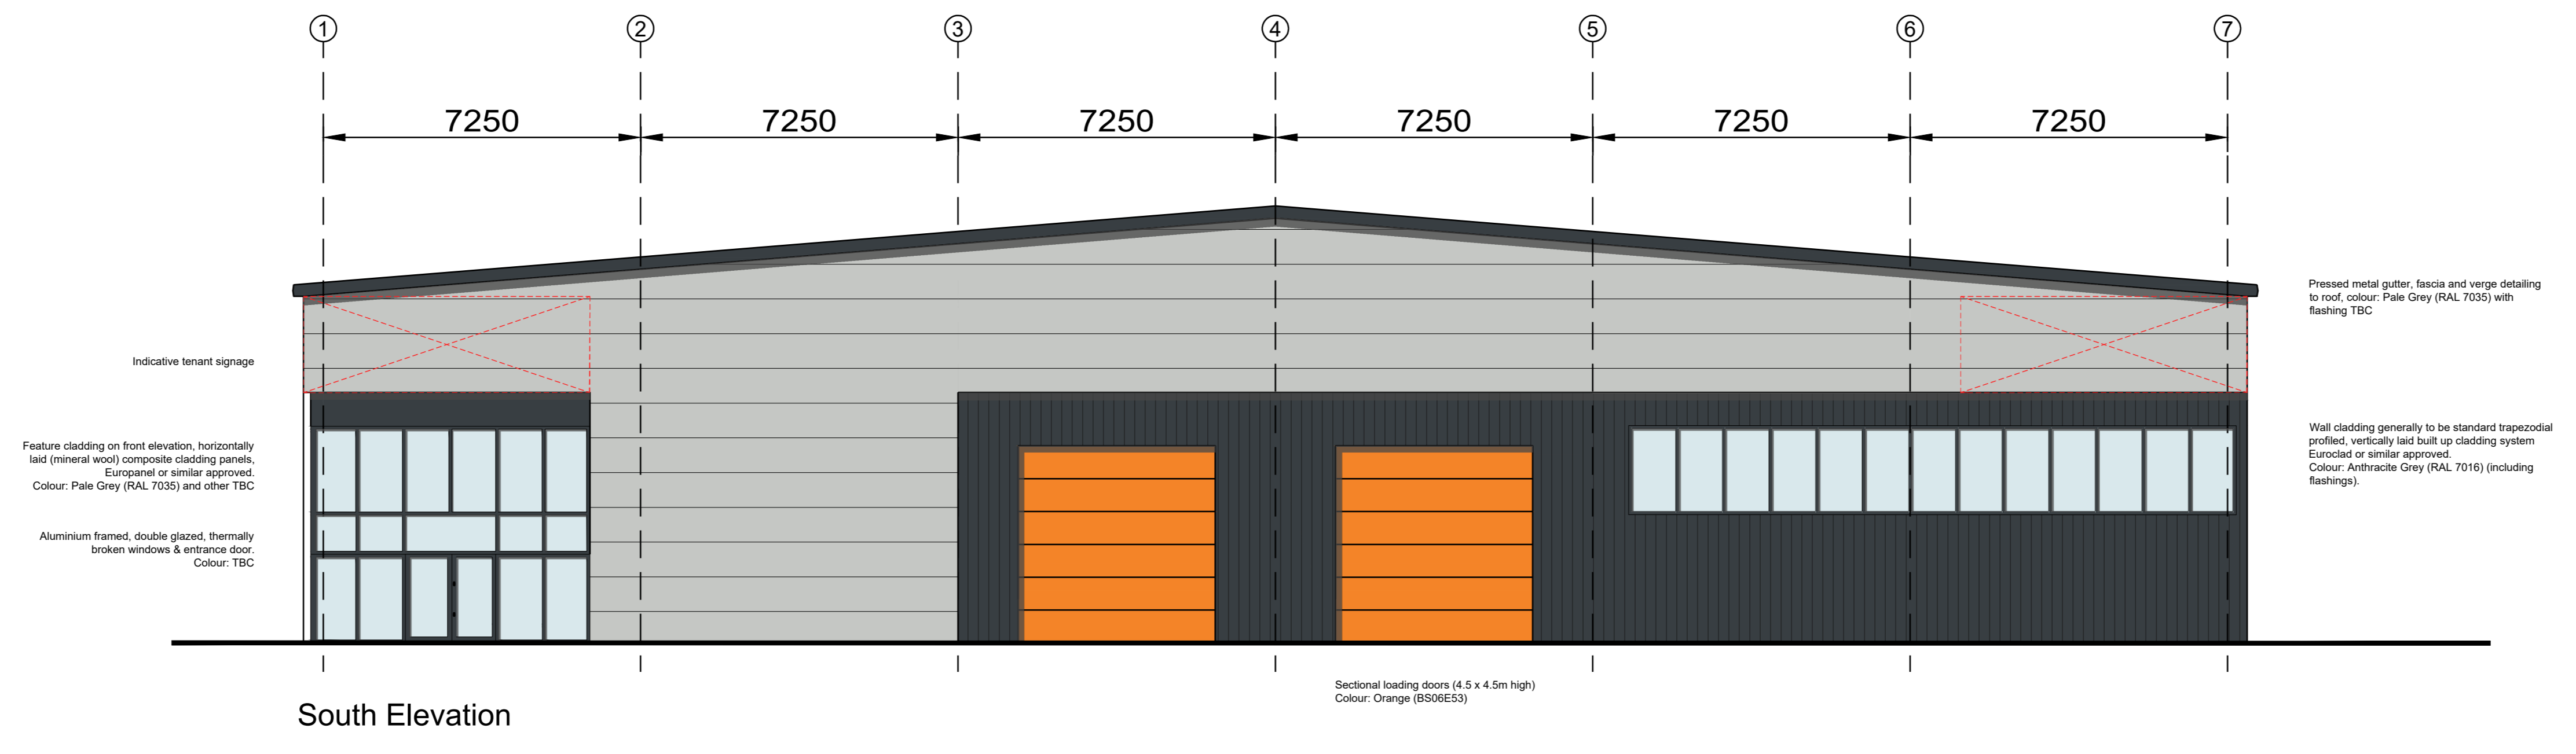

Key

Signage Zones

RL
Roberts Limbrick
 03333 405 500
 mail@robertslimbrick.com
 robertslimbrick.com
 Registered Office (England No. 04658202)

Project Name
 Former Fuel Depot
 Chichester

Client Name
 Seaward (Bognor Road) Limited

Drawing Title
 Proposed Elevations

Scale **Project No.**
 1/100 • A0 7702-5

Status **Purpose Of Issue**
 S0 Work In Progress

Project	Org	Vol	Level	Form	Date
7702-5	RLA	XX	ZZ	DR	A
Number	Revision				
S2200	C				

