


This line should measure 50mm when printed correctly

This drawing is the copyright of Roberts Limbrick Ltd and should not be reproduced in whole or in part or used in any manner whatsoever without their written permission.

Responsibility is not accepted for errors made by others in scaling from this drawing. Use only figured dimensions and report any discrepancies or omissions to the Architect immediately.

Rev	Date	By	Chk	Description
P01	19.03.24	LM	OF	First Issue

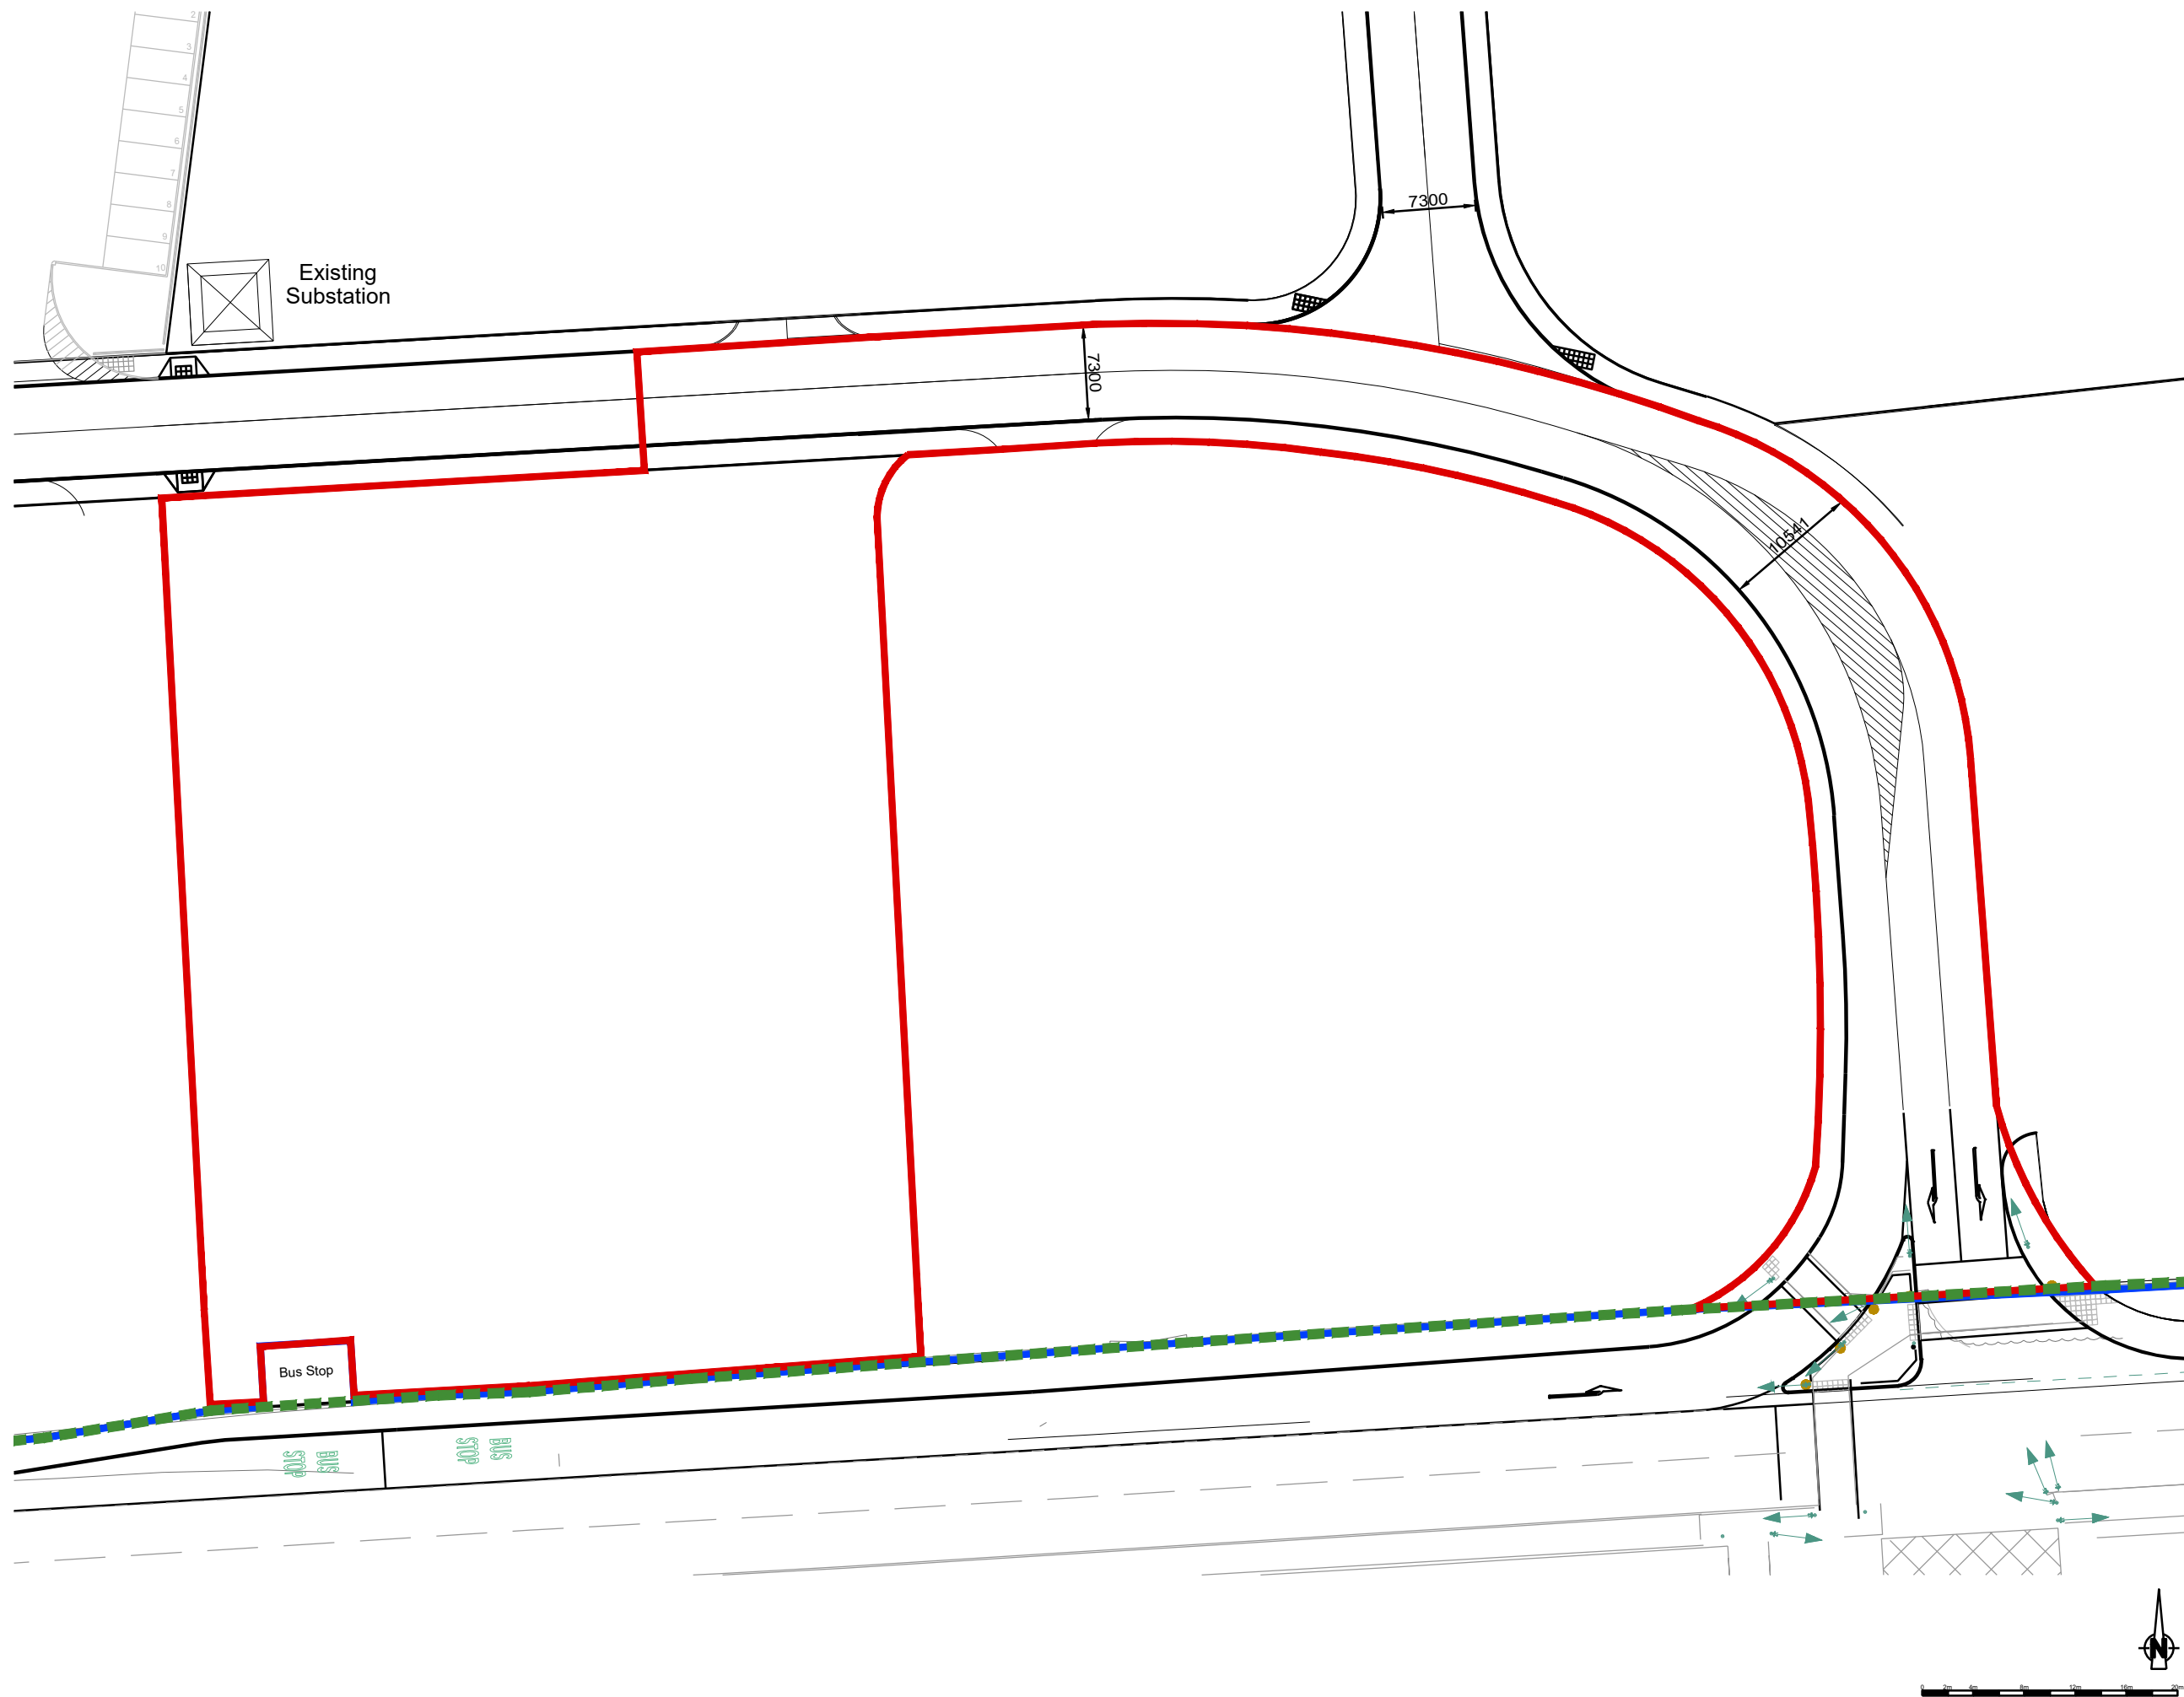

Key:

- Site Boundary
- Ownership Boundary
- - - Public Highway Boundary



**Roberts Limbrick**

03333 405 500  
mail@robertslimbrick.com  
robertslimbrick.com

Registered Office: England No. 06658029

**Project Name**

Former Fuel Depot,  
Chichester

**Client Name**

Seaward (Bognor Road) Limited

**Drawing Title**

Existing Site Layout Plan

**Scale**

1/500 • A3

**Project No.**

7702-5

**Status**

S0

**Purpose Of Issue**

Work In Progress

Project	Org	Vol	Level	Form	Role
7702-5	RLA	XX	00	DR	A

**Number**

**S0002**

**Revision**

**P01**