


This line should measure 40mm when printed correctly

This drawing is the copyright of Roberts Limbrick Ltd and should not be reproduced in whole or in part or used in any manner whatsoever without their written permission.



Responsibility is not accepted for errors made by others in scaling from this drawing. Use only figured dimensions and report any discrepancies or omissions to the Architect immediately.

Rev	Date	By	Chk	Description
P01	14.03.2024	LM	OF	First Issue
A	15.03.2024	LM	OF	Revised to suit client comments

Bicycle Shelter - 4 stands, 8 bicycle spaces

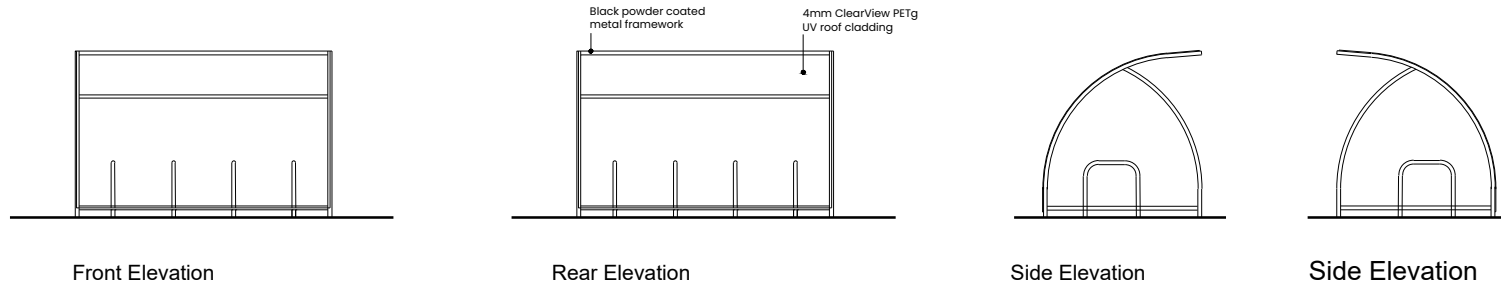

Bin Store

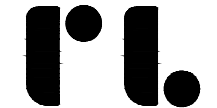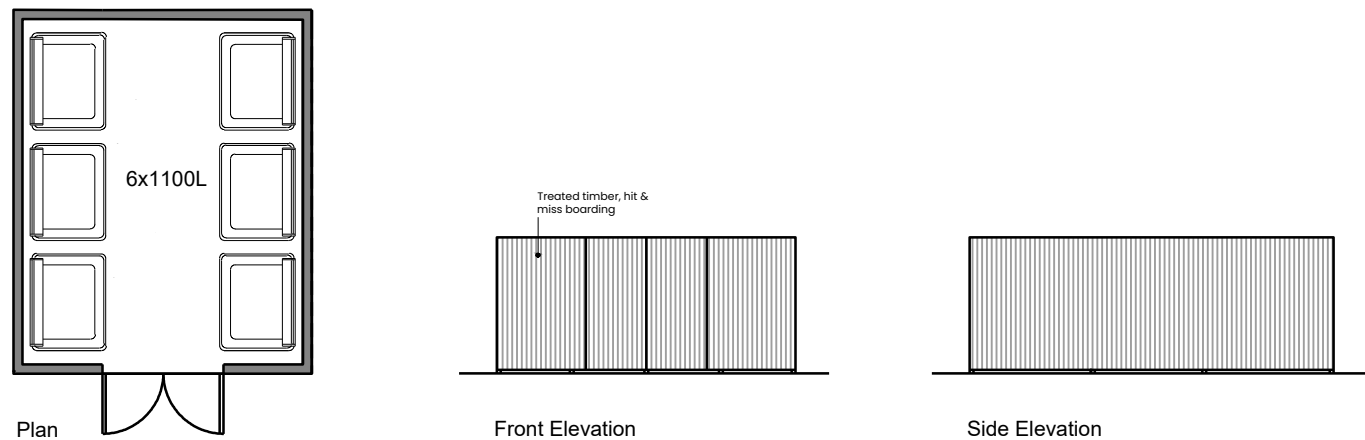

Roberts Limbrick
 03333 405 500
 mail@robertslimbrick.com
 robertslimbrick.com
 Registered Office: England No. 06658029

Project Name
 Former Fuel Depot
 Chichester

Client Name
 Seaward (Bognor Road) Limited

Drawing Title
 Proposed Bin & Bike Store

Scale 1/100 • A4 **Project No.** 7702-5

Status S0 **Purpose Of Issue** Work In Progress

Project Org Vol Level Form Role
 7702-5 • RLA • XX • ZZ • DR • A

Number S2201 **Revision** A