


Reference map (not to scale)




Street Scene / Site Section A-A



Site Section B-B

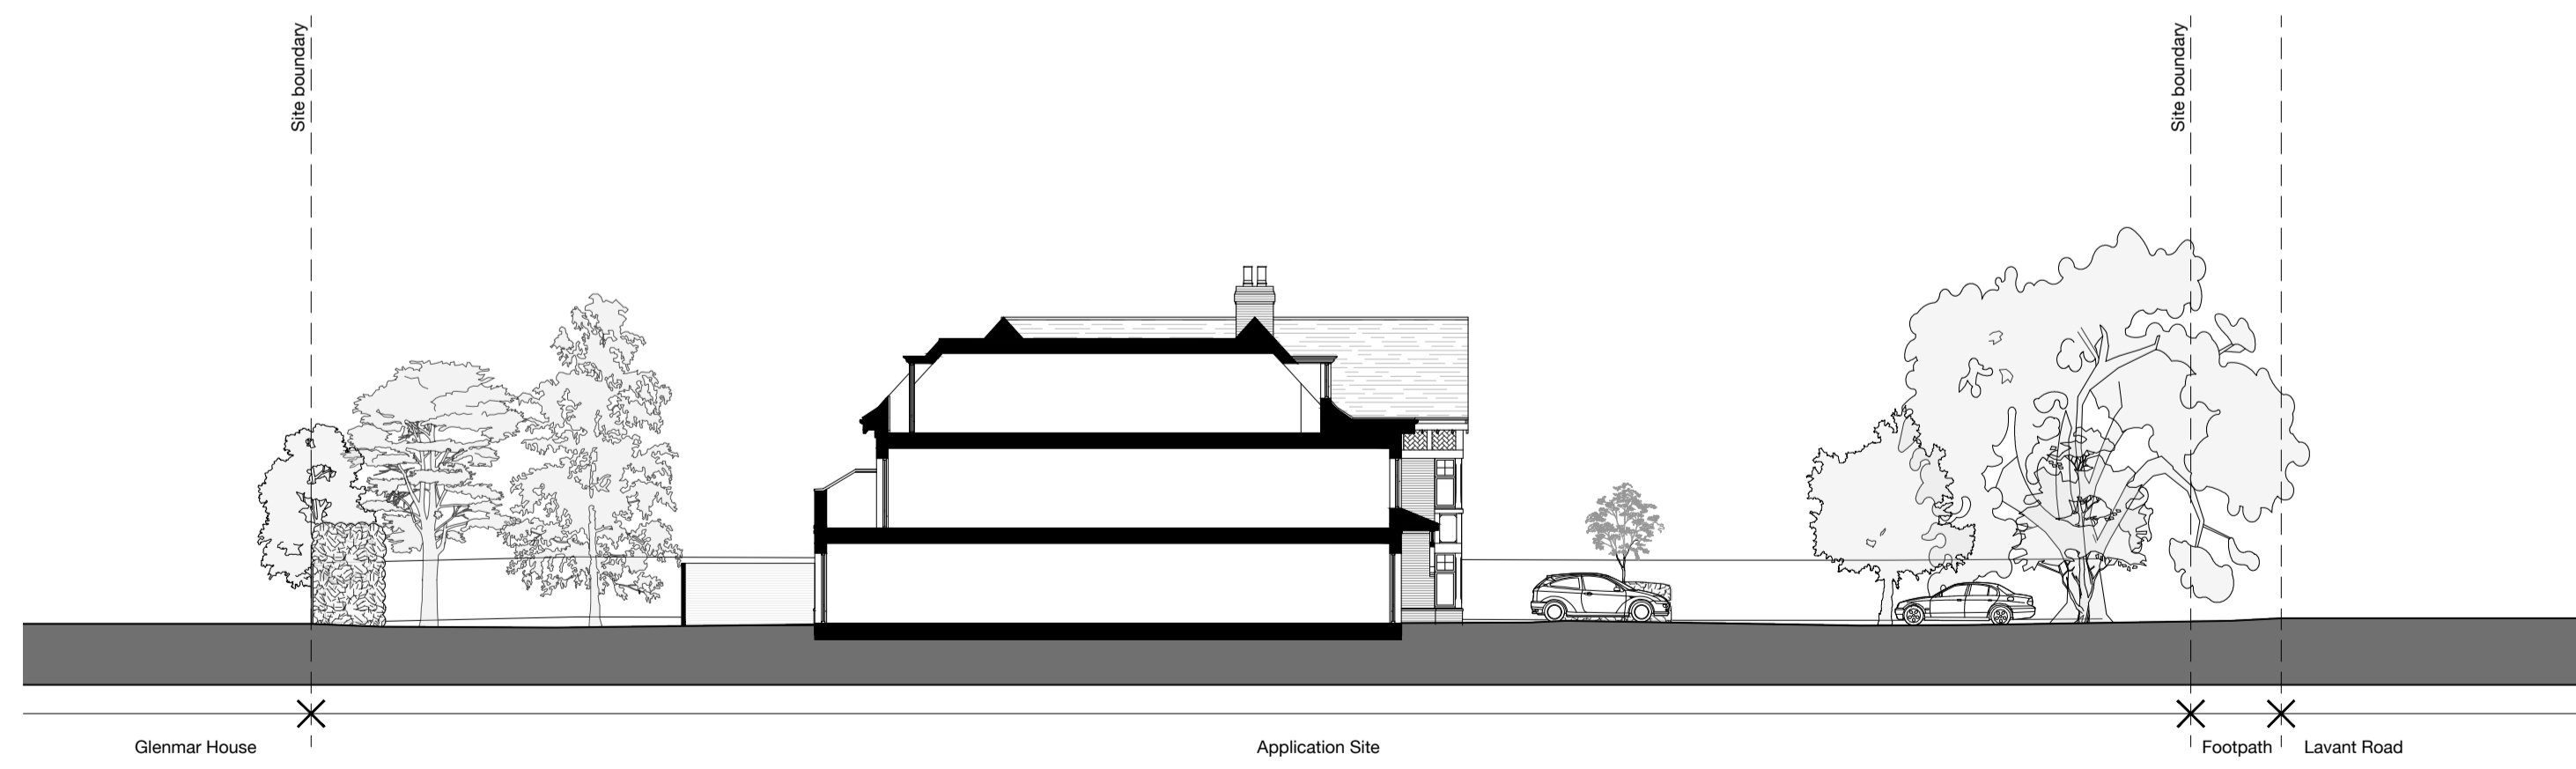

Site Section C-C

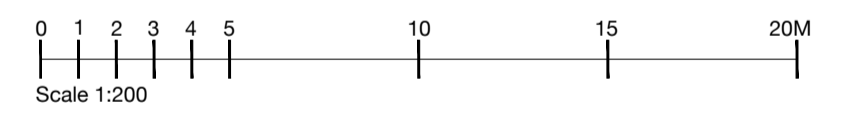

Rev. Date Detail

Status **Planning Issue**



Halo Architects Ltd.
 The Old Fire Station, Pyncroft Road, Chertsey KT16 9HL
 Tel: 01344 692453 Email: enquiries@haloarchitects.co.uk
 www.haloarchitects.co.uk

Client **Hestia Homes Ltd**

Project Title
**3 Lavant Road
 Chichester
 PO19 5QY**

Drawing Title

Proposed Site Sections

Scale **1:200@A1** Date **03.2024** Drawn **KF**

Job No. HA24-276	Drawing No. P008	Rev. -
----------------------------	----------------------------	------------------