



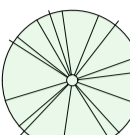





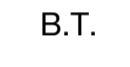
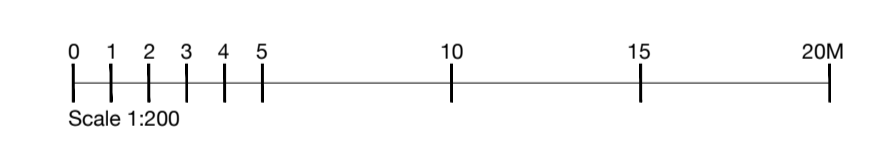


- ### KEY
-  PROPOSED TREES
  -  EXISTING TREES
  -  TREES TO BE REMOVED
  -  EXISTING PLANTING
  -  PROPOSED PLANTING
  -  EV CHARGING POINT
  -  +00.00 EXISTING SPOT SITE LEVELS
  -  +00.00 PROPOSED SPOT SITE LEVELS
  -  FFL 00.00 PROPOSED HOUSE FINISHED FLOOR LEVELS (SUBJECT TO CONFIRMATION AT WORKING DRAWINGS STAGE)
  -  B.T. BLACK TARMAc
  -  BLOCK PAVIOURS

SCHEDULE OF ACCOMMODATION				
Plot	Designation	Description	G.I.A.(m <sup>2</sup> )	G.I.A.(ft <sup>2</sup> )
Apt.1	3b6p	3-Bed Apartment	130.1	1400
Apt.2	3b6p	3-Bed Apartment	130.1	1400
Communal Ground floor			22.2	239
Apt.3	2b4p	2-Bed Apartment	112.8	1214
Apt.4	2b4p	2-Bed Apartment	112.8	1214
Communal 1st floor			22.2	239
Apt.5	2b4p	2-Bed Apartment	92.0	990
Apt.6	2b4p	2-Bed Apartment	92.0	990
Communal 2nd floor			15.2	164
TOTAL (EXCLUDING COMMUNAL)			670	7210
TOTAL (INCLUDING COMMUNAL)			729.4	7851



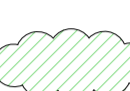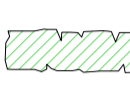Rev. Date Detail  
Status: **Planning Issue**

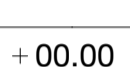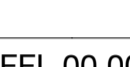

Client: **Hestia Homes Ltd**

Project Title: **3 Lavant Road  
Chichester  
PO19 5QY**

Drawing Title: **Site Information Plan**

Scale: 1:200@A1	Date: 03.2024	Drawn: CG
Job No: HA24-276	Drawing No: P005	Rev: -