




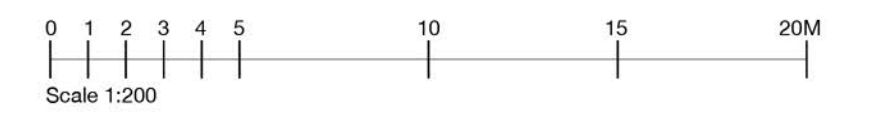


KEY

-  PROPOSED TREES
-  EXISTING TREES
-  EXISTING PLANTING
-  PROPOSED PLANTING
-  EV CHARGING POINT



Rev.	Date	Detail
Status: Planning Issue		



Halo Architects Ltd.
 The Old Fire Station, Pycroft Road, Chertsey KT16 9HL
 Tel: 01344 582453 Email: enquiries@haloarchitects.co.uk
 www.haloarchitects.co.uk

Client: **Hestia Homes Ltd**

Project Title: **3 Lavant Road
 Chichester
 PO19 5QY**

Drawing Title: **Site Layout Plan**

Scale: 1:200@A1	Date: 03.2024	Drawn: KF
Job No.: HA24-276	Drawing No.: P004	Rev.: -