



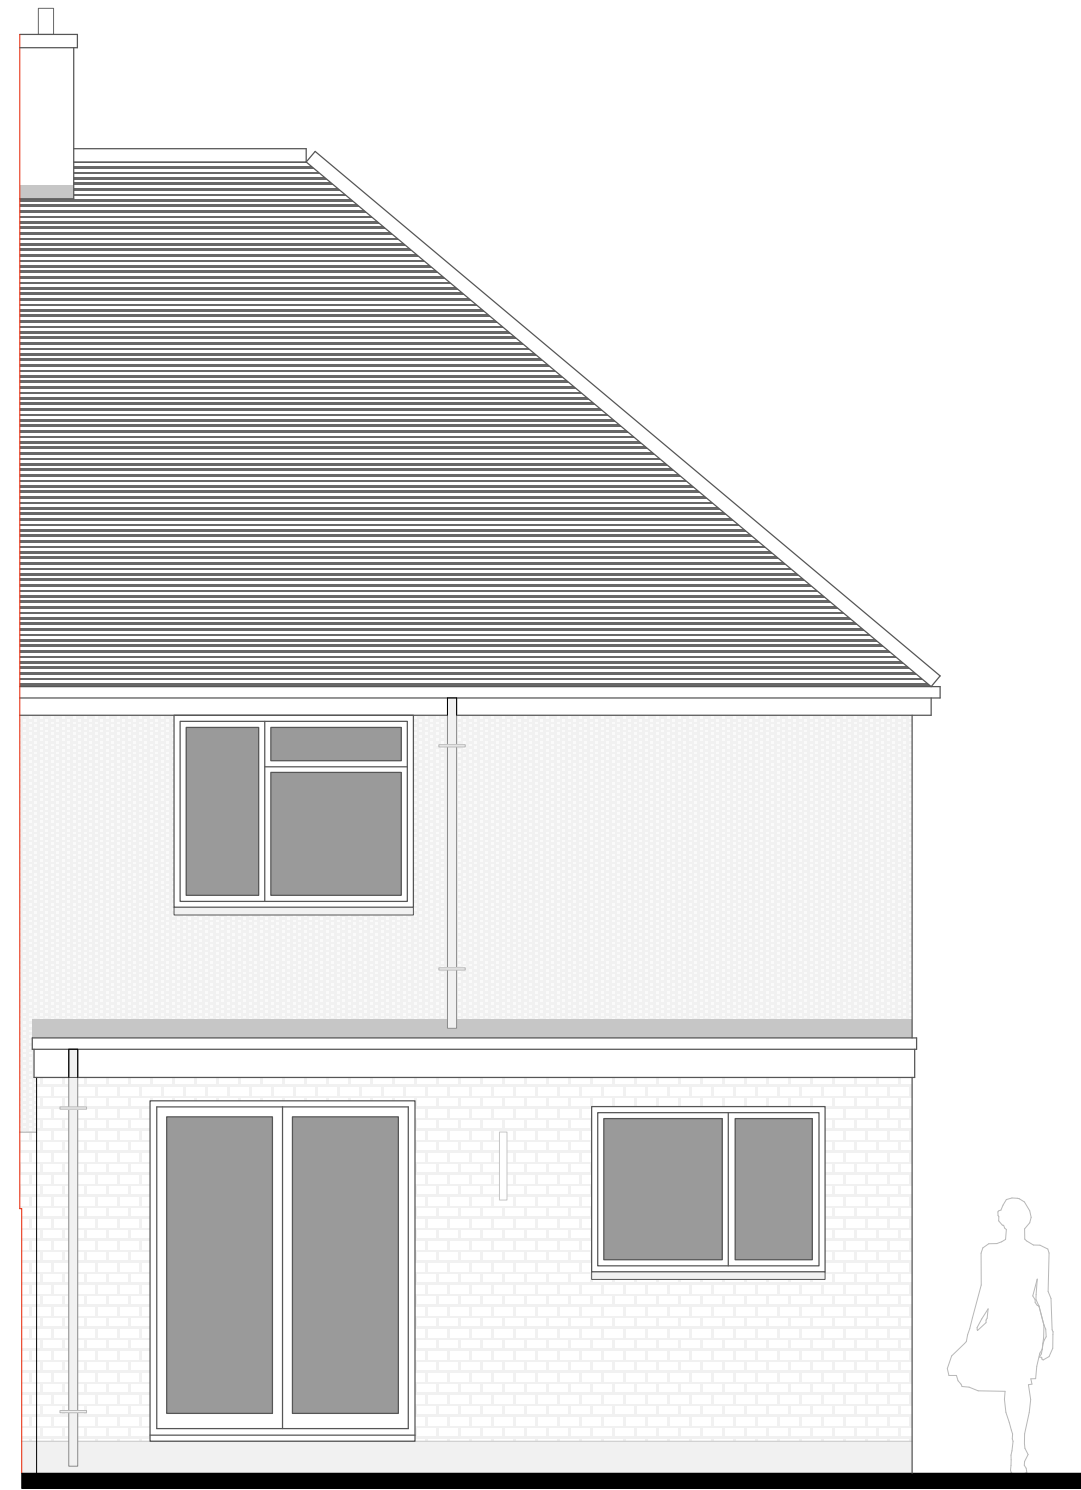

Existing Rear Elevation at 1:50 scale
SOUTH EAST

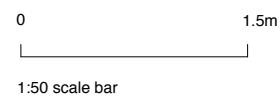

Proposed Rear Elevation at 1:50 scale
SOUTH EAST

DRAWINGS & SCALE BAR ARE FOR
PLANNING PURPOSES ONLY.
THESE ARE NOT SURVEY DRAWINGS

DESIGN INTENT

CLIENT	Mrs L Pennicott	DRAWING	002 Existing & Proposed Rear Elevs	
SITE	22 Bridge Road, Chichester	DATE	21 03 24	AUTHOR AH
PROJECT	Proposed Extensions & Alterations	SCALE	1: 50 @ A3	STATUS DRAFT

CORINTHIAN ARCHITECTURAL DESIGN

Main Road, Fishbourne, West Sussex. PO18 8BD
01243 576 078 > contact@corinthianad.co.uk > www.corinthianad.co.uk