




© Crown copyright and database rights 2024 OS AC0000848283. Public rights of way shown on this map have been taken from Local Authority definitive maps. The representation on this map of any other road, track or path is no evidence of the existence of a right of way.

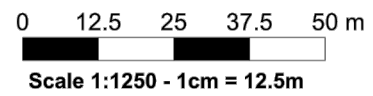

22, BRIDGE ROAD, CHICHESTER, PO19 7NW
 Supplied by: www.ukmapcentre.com
 Serial No: 282853
 Centre Coordinates: 487078,105241
 Production Date: 20/03/2024

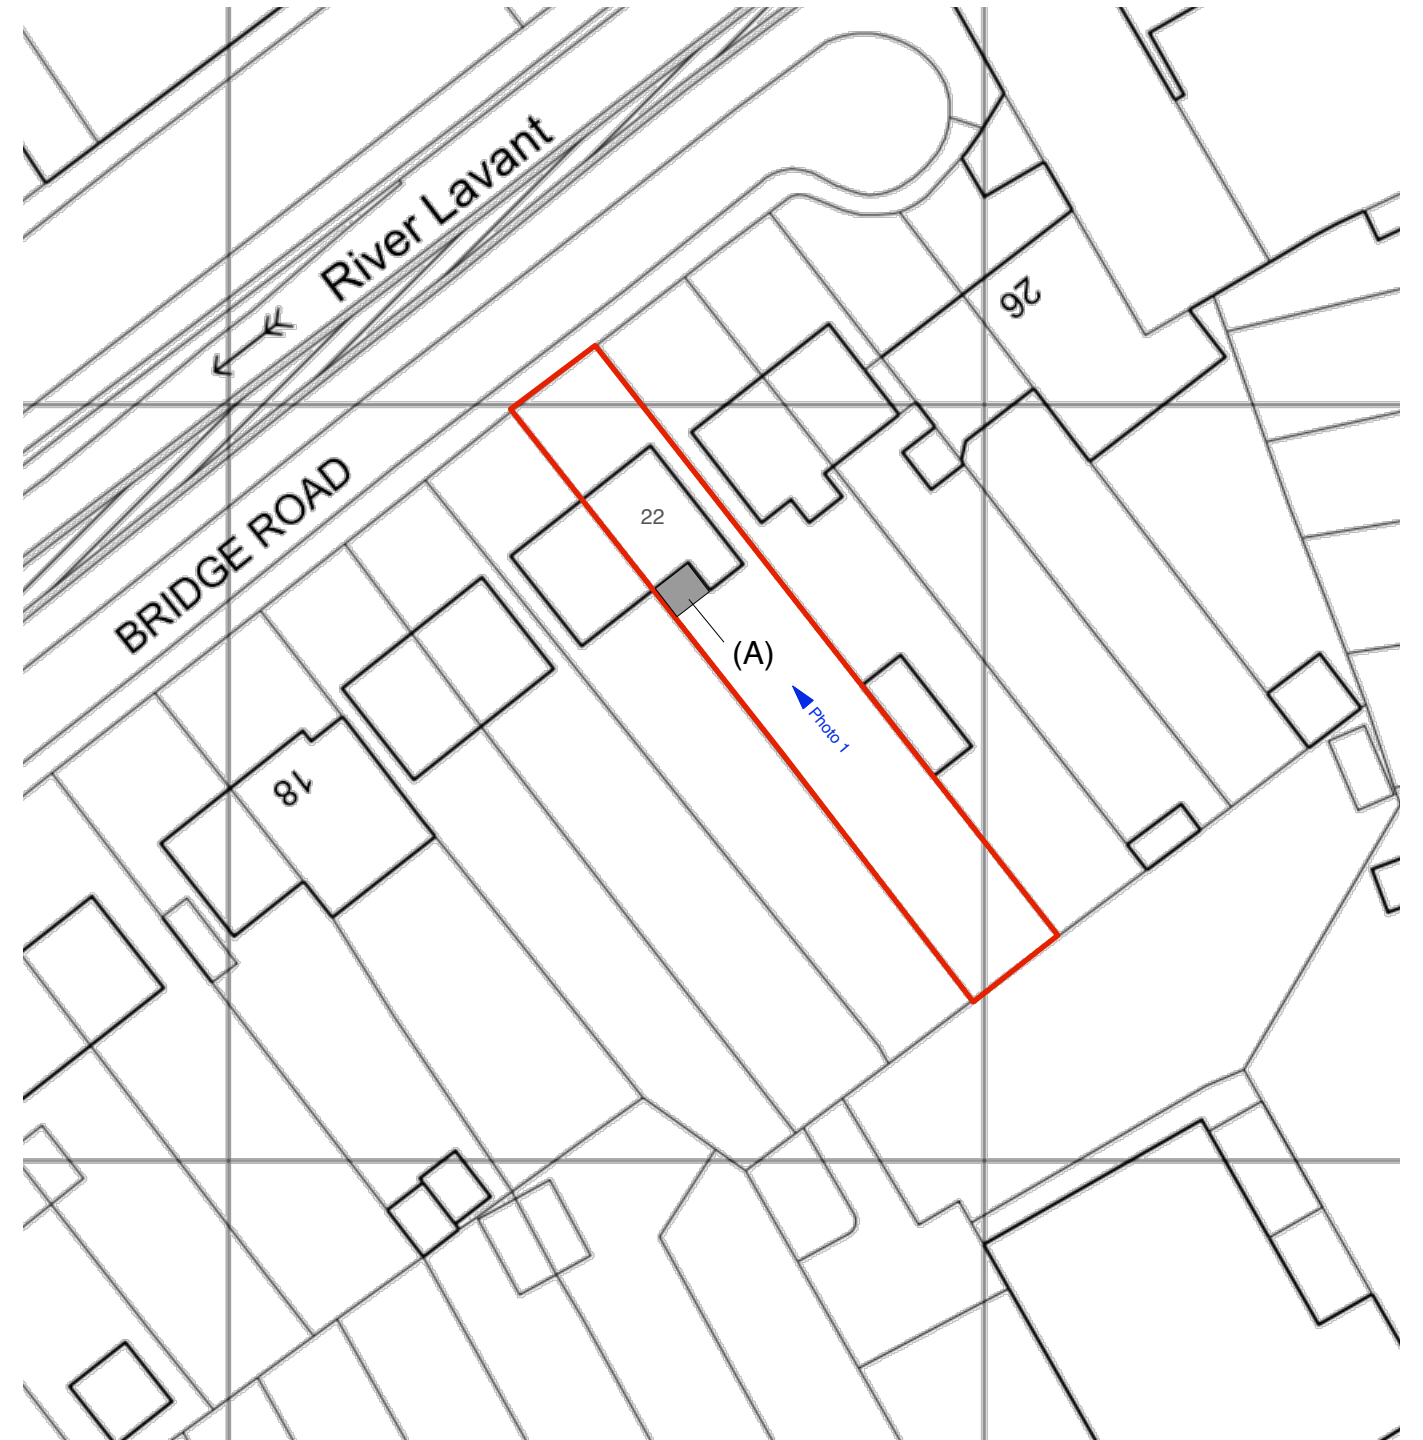

Proposed Site Plan at 1:500 scale

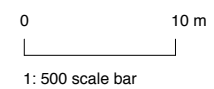

(A) Proposed single-storey rear extension