
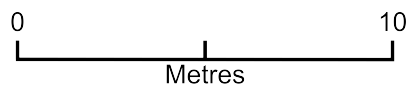


2 Heathview Crescent

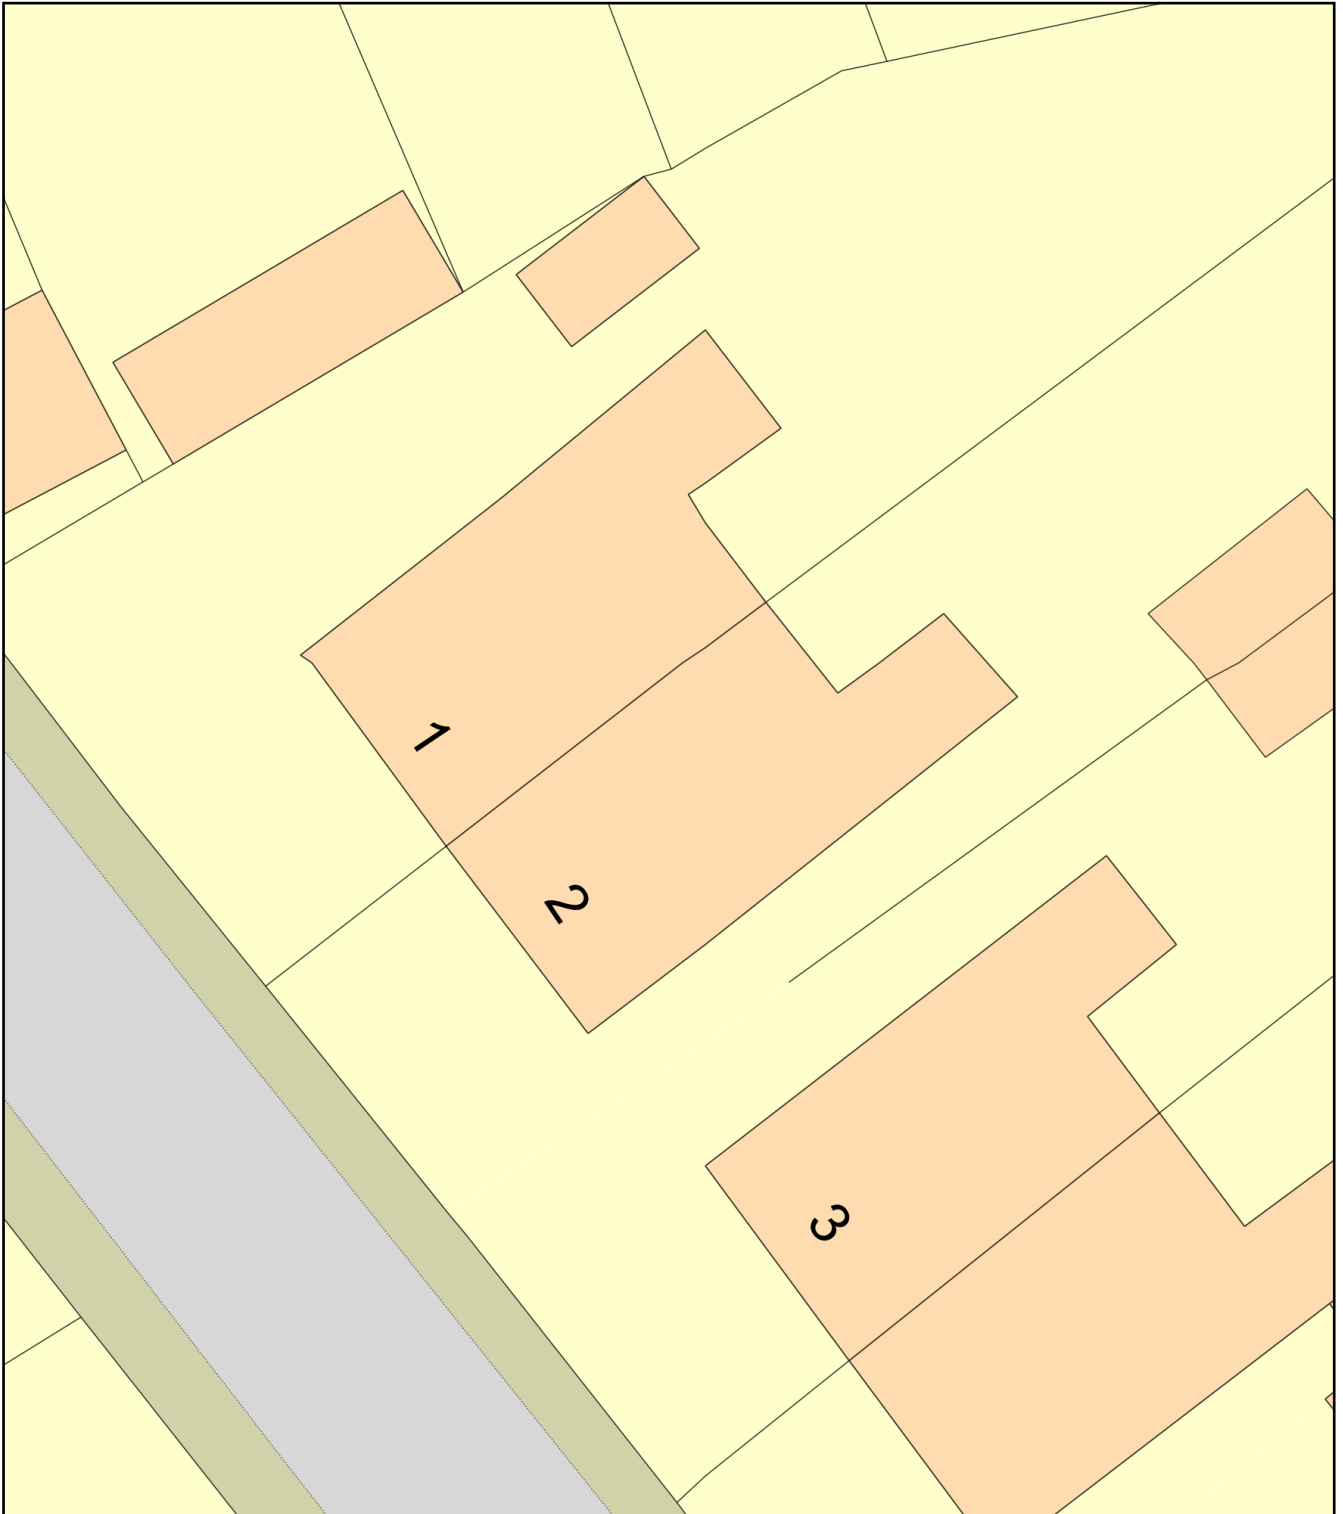

Plan Produced for: Michael Aird

Date Produced: 12 Apr 2024

Plan Reference Number: TQRQM24103102019085

Scale: 1:200 @ A4