



1

Site Location Plan

1 : 1250

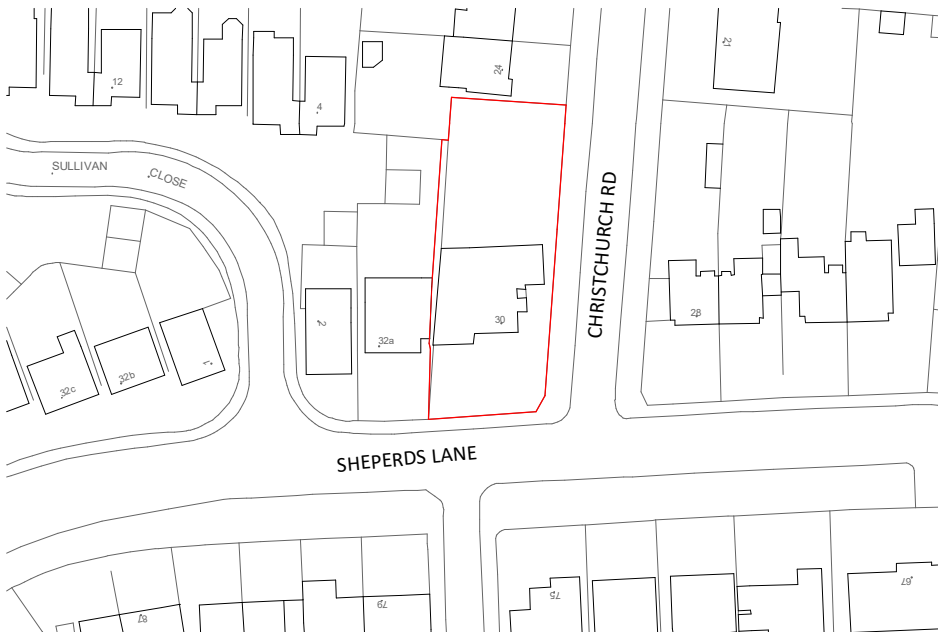

© This drawing is the property of Bluetime Retail Ltd who retain the sole copyright of its contents & it may not be reproduced in part or in whole without written permission

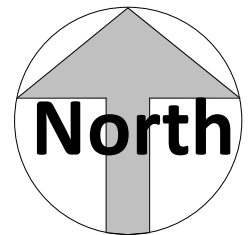

Amendments

Rev	Int	Date	Description

Project :

30 Sheperds Lane, Dartford,
DA1 2NY

Title :
Planning Drawings
Location plan 1-1250

Bluetime Retail Ltd /
Bluetime Home
Design LLP. Design,
Project
Management, Build



Thames Innovation
Center, Veridion
Way, Veridion Park,
Erith, Kent DA18 4AL

Tel: 01322 521026

30 Sheperds Lane, Dartford,
DA1 2NY

Drawn by : AA	Scale : 1 : 1250	@A4 Date : 28.03.24
------------------	---------------------	---------------------------

Drawing number :
BL/DRG/24112023/ 01

