




Scale rule 1:50

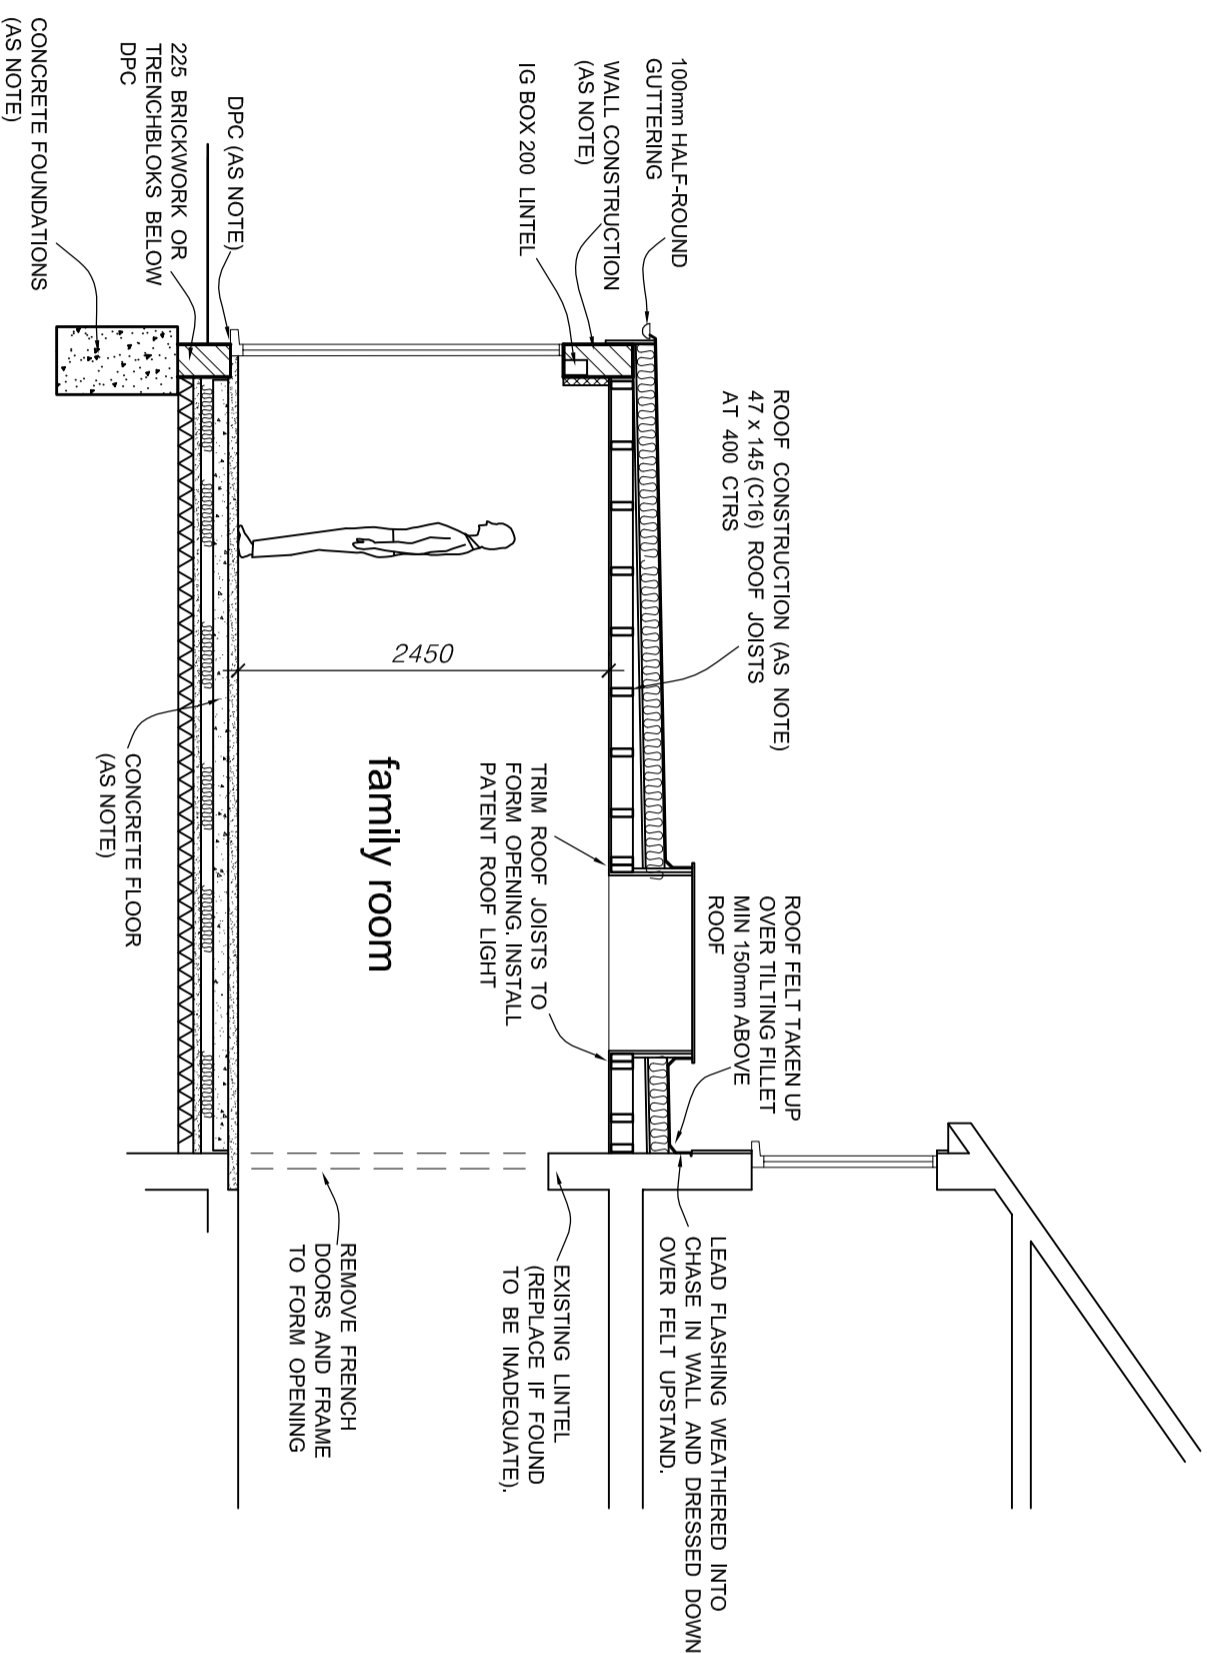

Section B - B

Rev A - Building Regs notes - 05/02/24

Revisions

CRAYMANOR
(T/as Lamorhey Limited)
1b Woodside Road
Sidcup Kent
DA15 7JF
Tel. 020 3874 8999
www.craymanor.co.uk

Project
Proposed single storey rear extension.

Drawing title
Section B-B

Client
Mrs Joanna Pearce
62, Morgan Drive,
Greenhithe,
Kent DA9 9DT

Scale
1:50 @ A3

Date
March 2024

Tel. No. 07999 521850

Drawing No
24 - 004 sheet 7A