




Scale rule 1:50

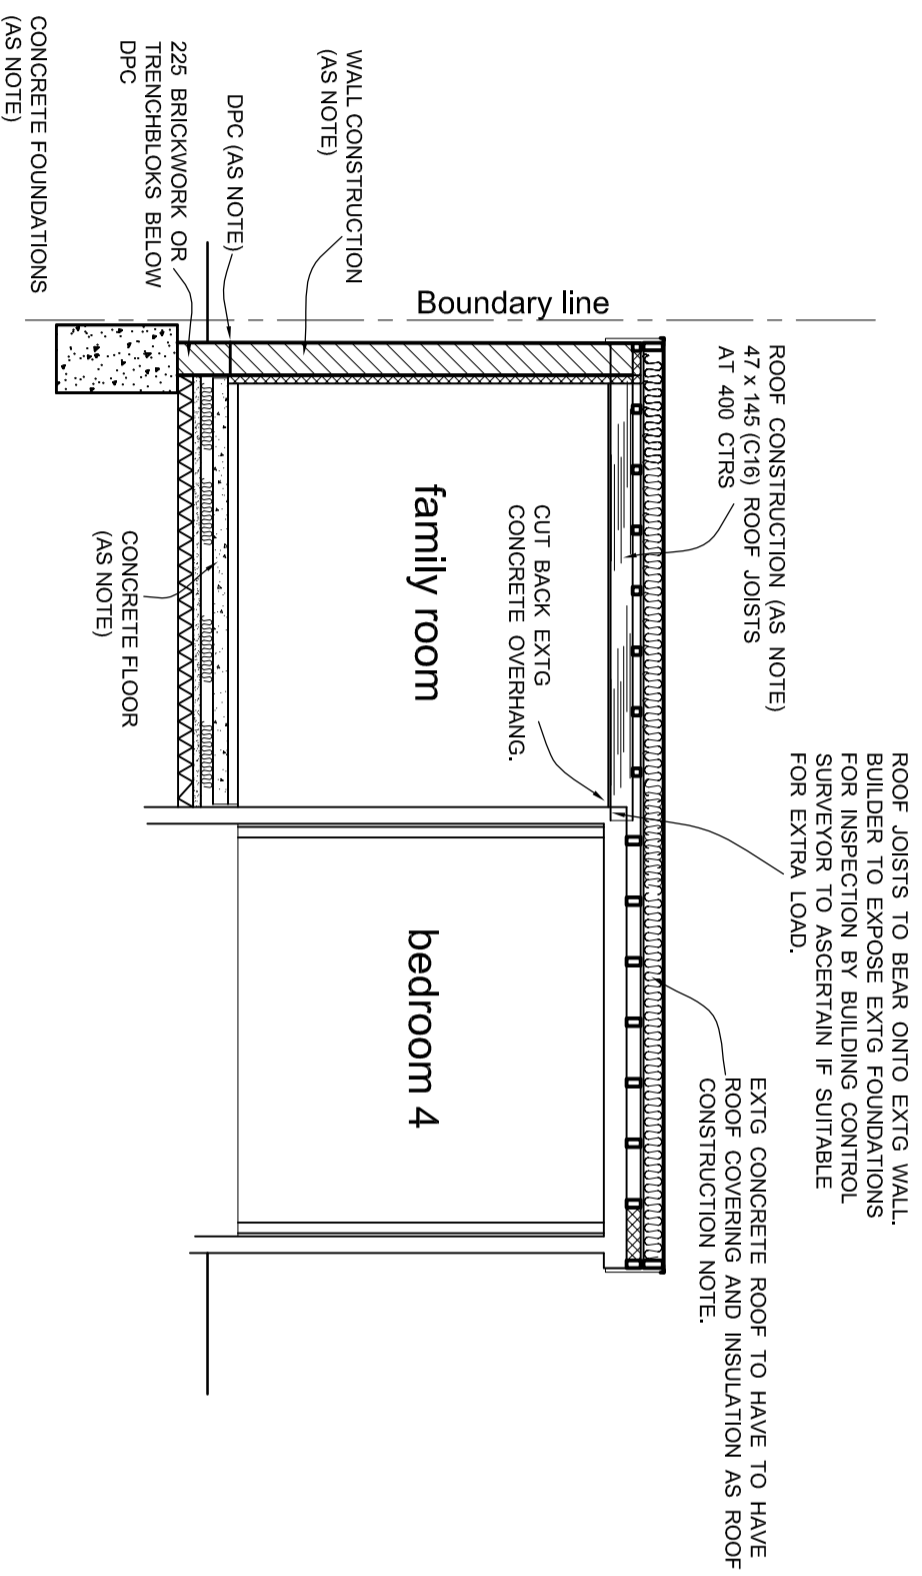

Section C - C

Rev A - Building Regs notes - 05/02/24

Revisions

CRAYMANOR
 (T/as Lamorhey Limited)
 1b Woodside Road
 Sidcup Kent
 DA15 7JF
 Tel. 020 3874 8999
 www.craymanor.co.uk

Project
 Proposed single storey rear extension.

Drawing title	Section C-C	
Client	Mrs Joanna Pearce 62, Morgan Drive, Greenhithe, Kent DA9 9DT	
Scale	1:50 @ A3	Date March 2024
Drawing No	24 - 004 sheet 8A	