


Scale rule 1:200

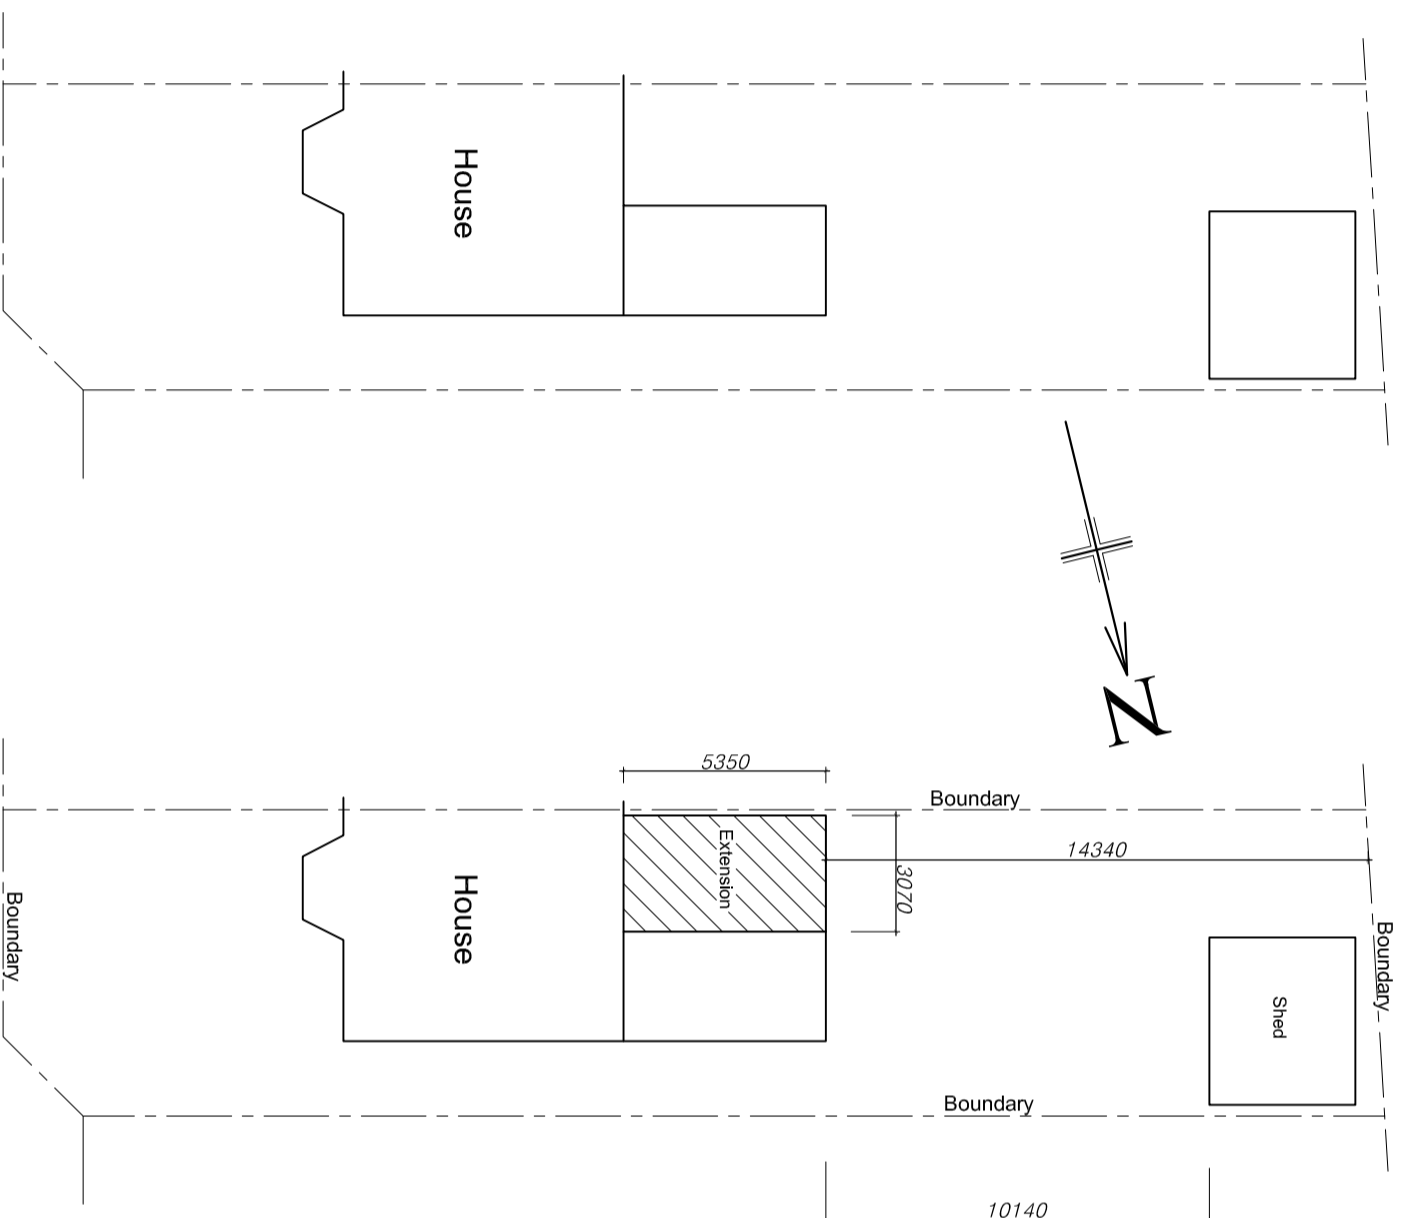

Existing block plan

Proposed block plan

Revisions

CRAYMANOR
 (T/as Lamorbey Limited)
 1b Woodside Road
 Sidcup Kent
 DA15 7JF
 Tel. 020 3874 8999
 www.craymanor.co.uk

Project
 Proposed single storey rear extension.

Drawing title
Existing and proposed block plans

Client

Mrs Joanna Pearce
 62, Morgan Drive,
 Greenhithe,
 Kent DA9 9DT

Tel. No. 07999 521850

Scale

1:200 @ A3

Date

March 2024

Drawing No

24 - 004 sheet 10