



Entrance Door - Long Section

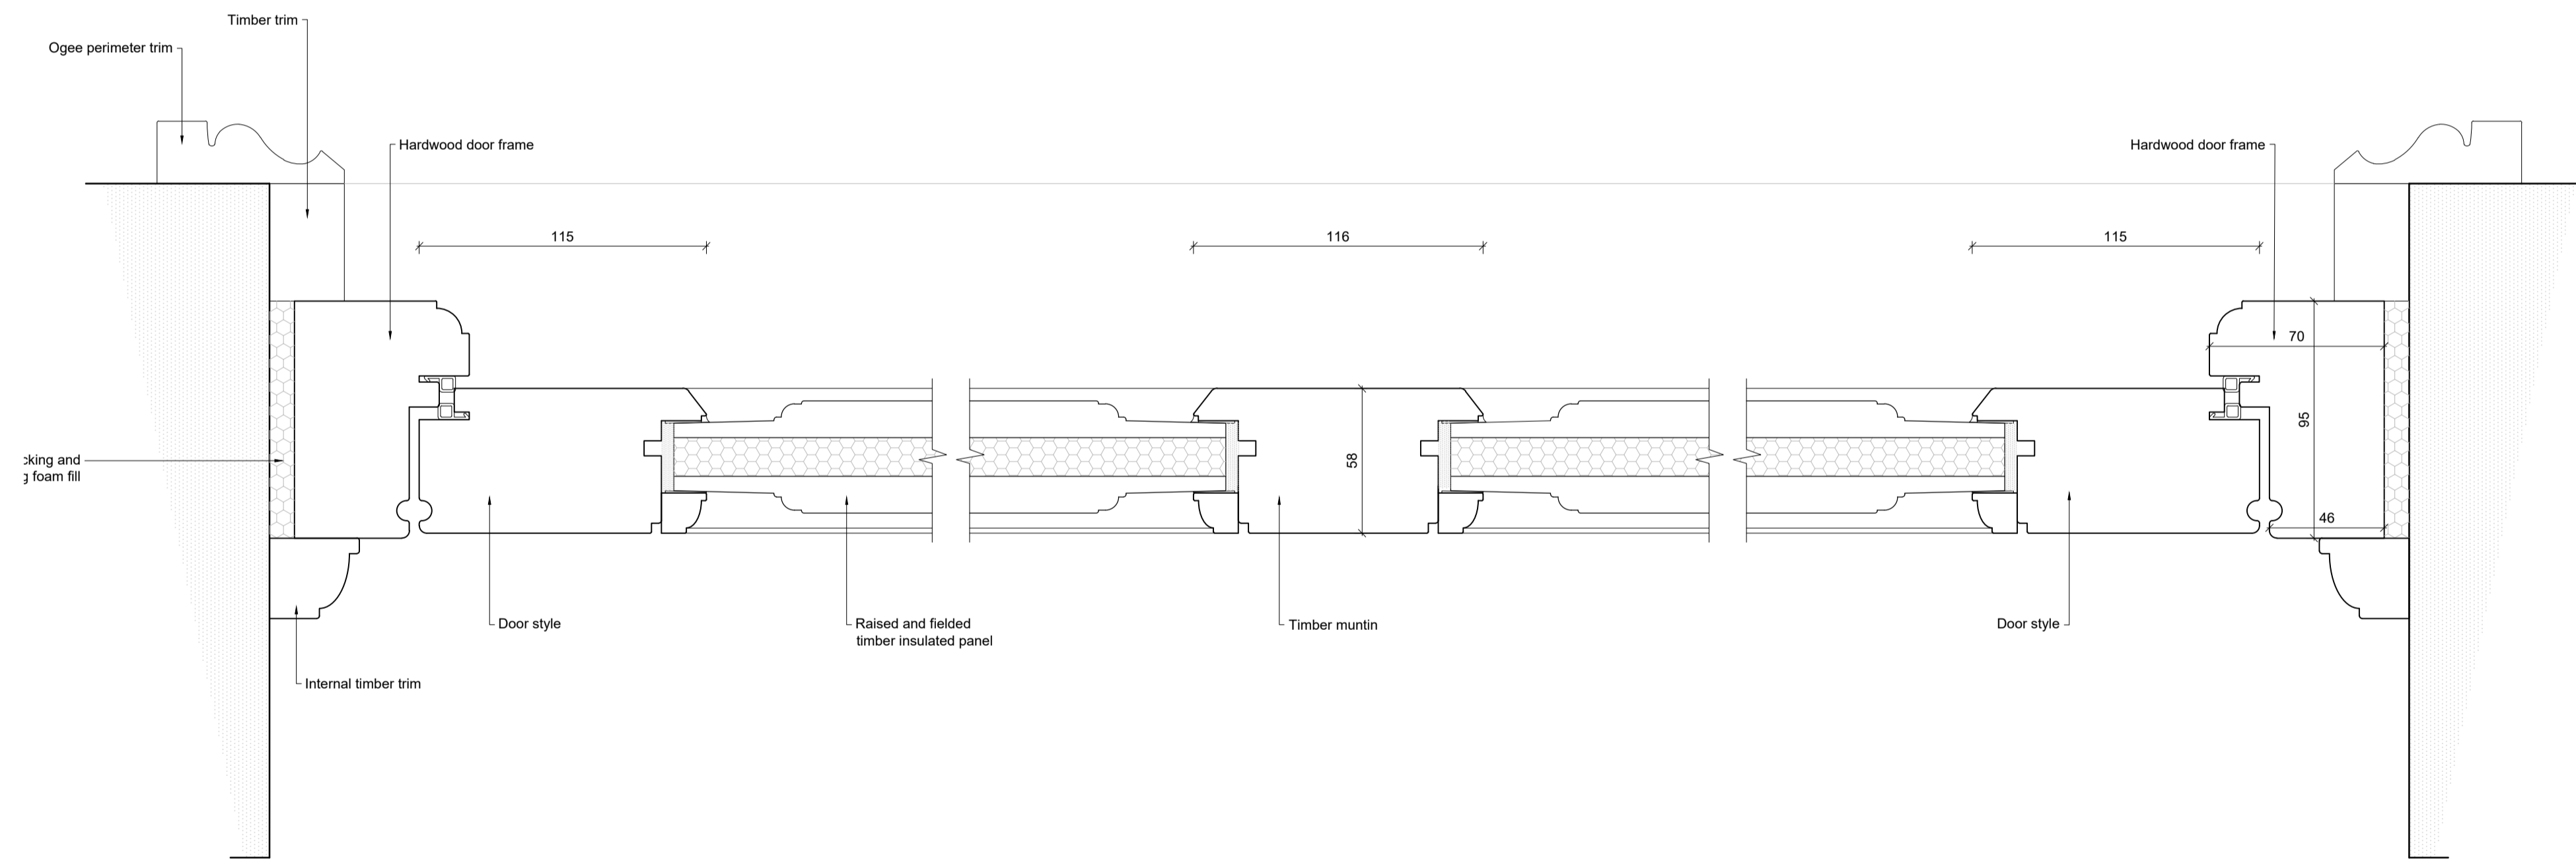

Entrance Door - Cross Section A-A

NOTE:
 Drawing to be read in conjunction with plans, elevations and window schedule.
 Replacement door to be fitted into same position as existing.
 Internal & external trims to match existing.
 Door and frame to be constructed to manufactures details using hardwood framed, glued and pinned at all joints.
 Door to be finished primed and painted to manufactures specification using Sikksens Rubbol ready for installation.
 Colour: External - Black
 Internal - White.
 Ironmongery style, type and position to be agreed.

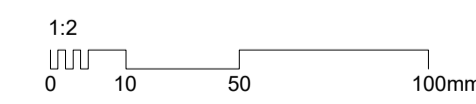

Proposed Extension and Alterations
 At 42 King Street, Sandwich, Kent, CT13 9BL

Proposed
 Door Details - DG01 Entrance Door

date	note
21.03.24	P1 - Issue to client for comment
-	-
-	-
-	-