


Proposed Interface Section Location
1:50



Proposed Rear Wall & Extension Interface
1:5

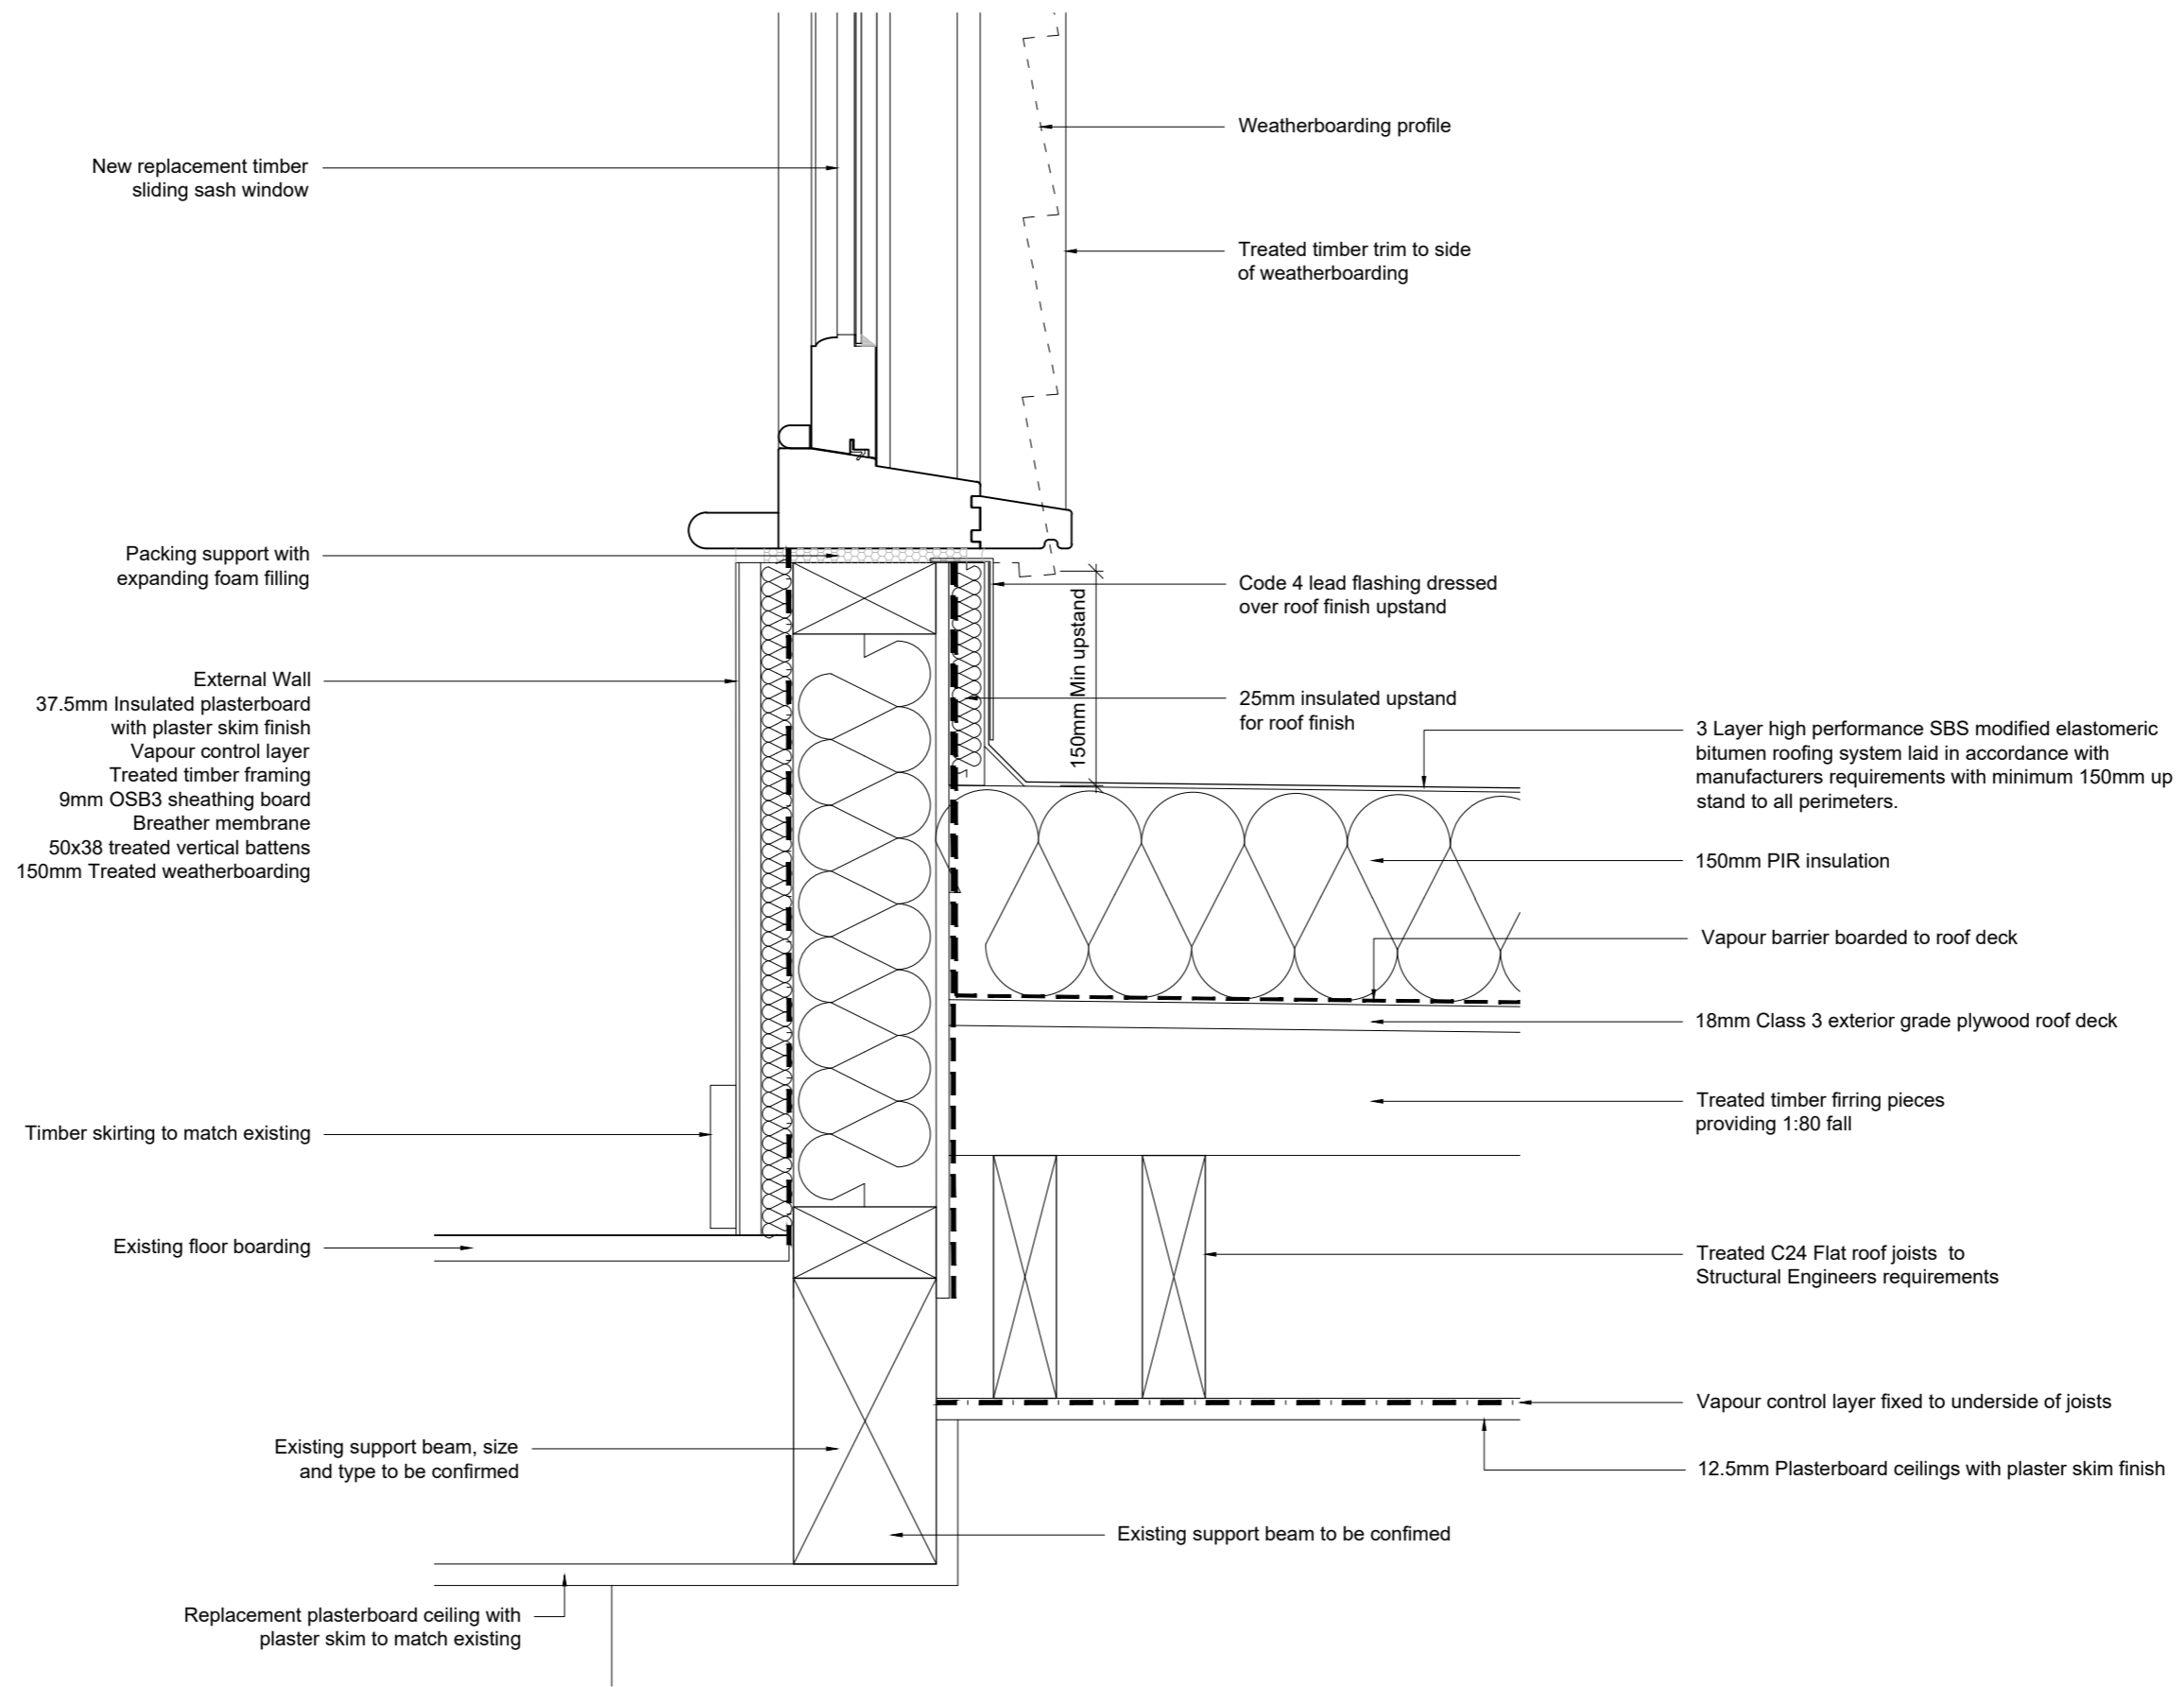

Proposed Extension and Alterations
At 42 King Street, Sandwich, Kent, CT13 9BL

Proposed
Rear Wall Extension Interface

Project Name: Drawing Name:
A2

Drawing No: A1612-60
Revision: P1
Date: Mar 24
Scale: 1:5@A2
PLANNING