



Cill & Head Details

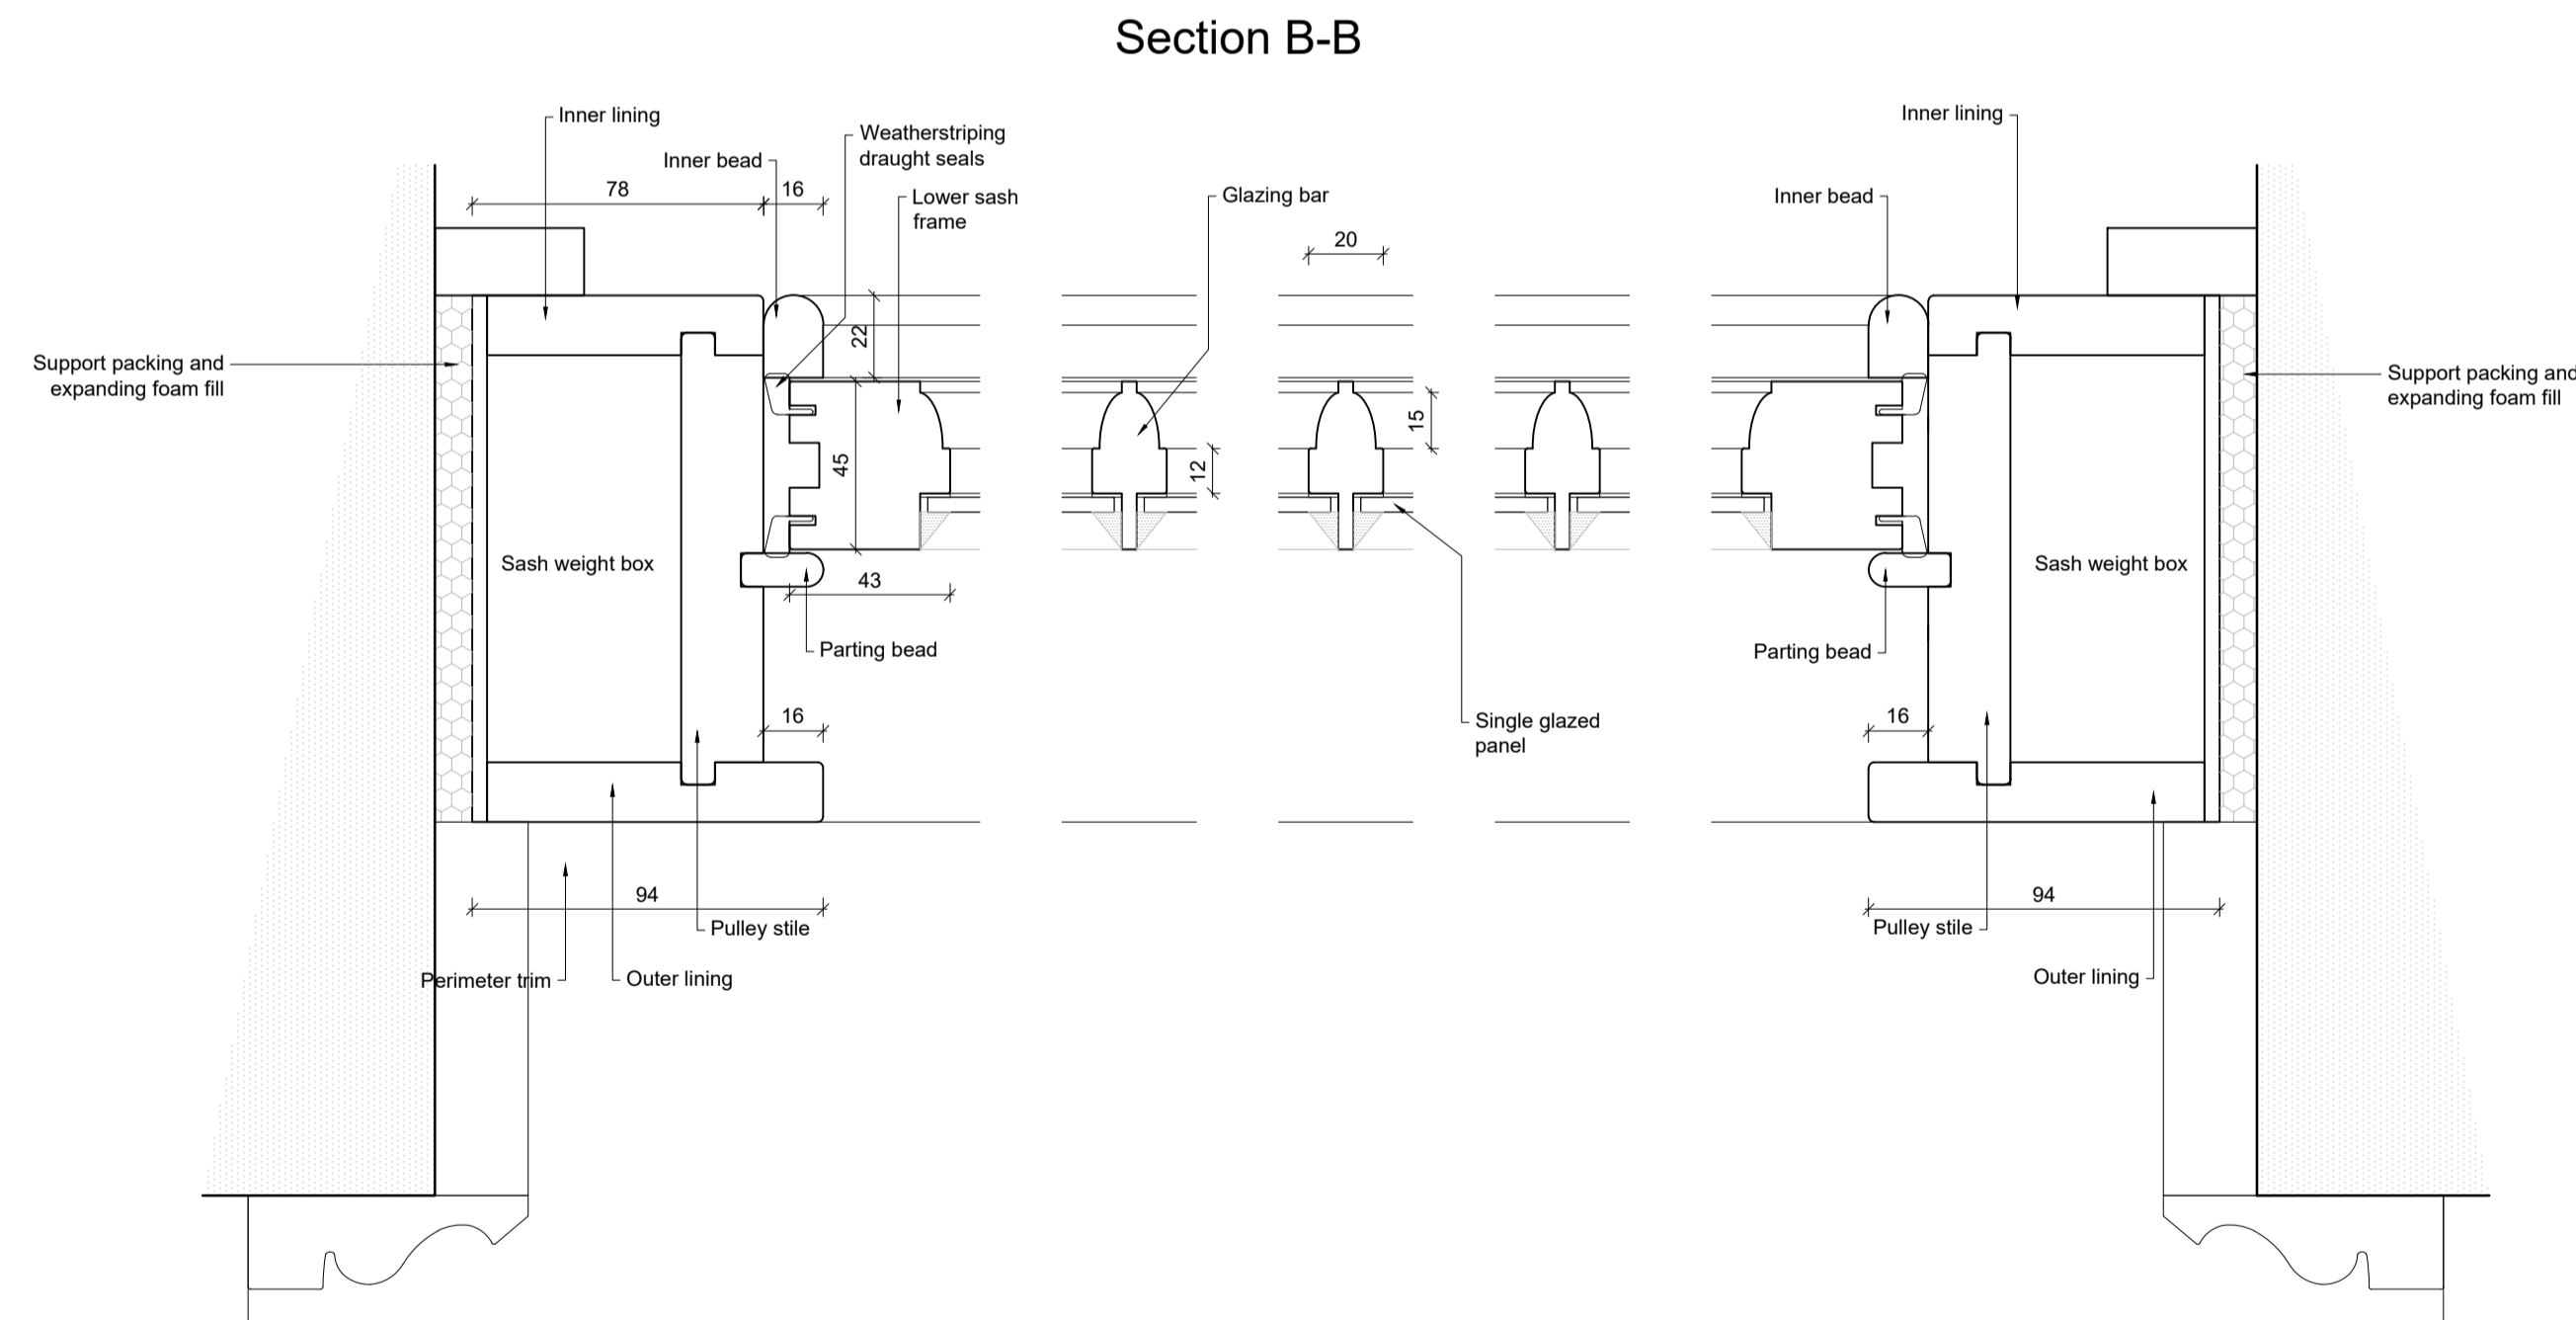

NOTE:  
Drawing to be read in conjunction with plans, elevations and window schedule.  
Replacement windows to be fitted into same position as existing.  
Internal & external trims to match existing.  
Windows to be constructed to manufactures details.  
Windows to be finished primed and painted to manufactures specification using Sikkers Rubbol ready for installation. Colour White.

Proposed Single Glazed, Solid Bar, Sliding Sash Window

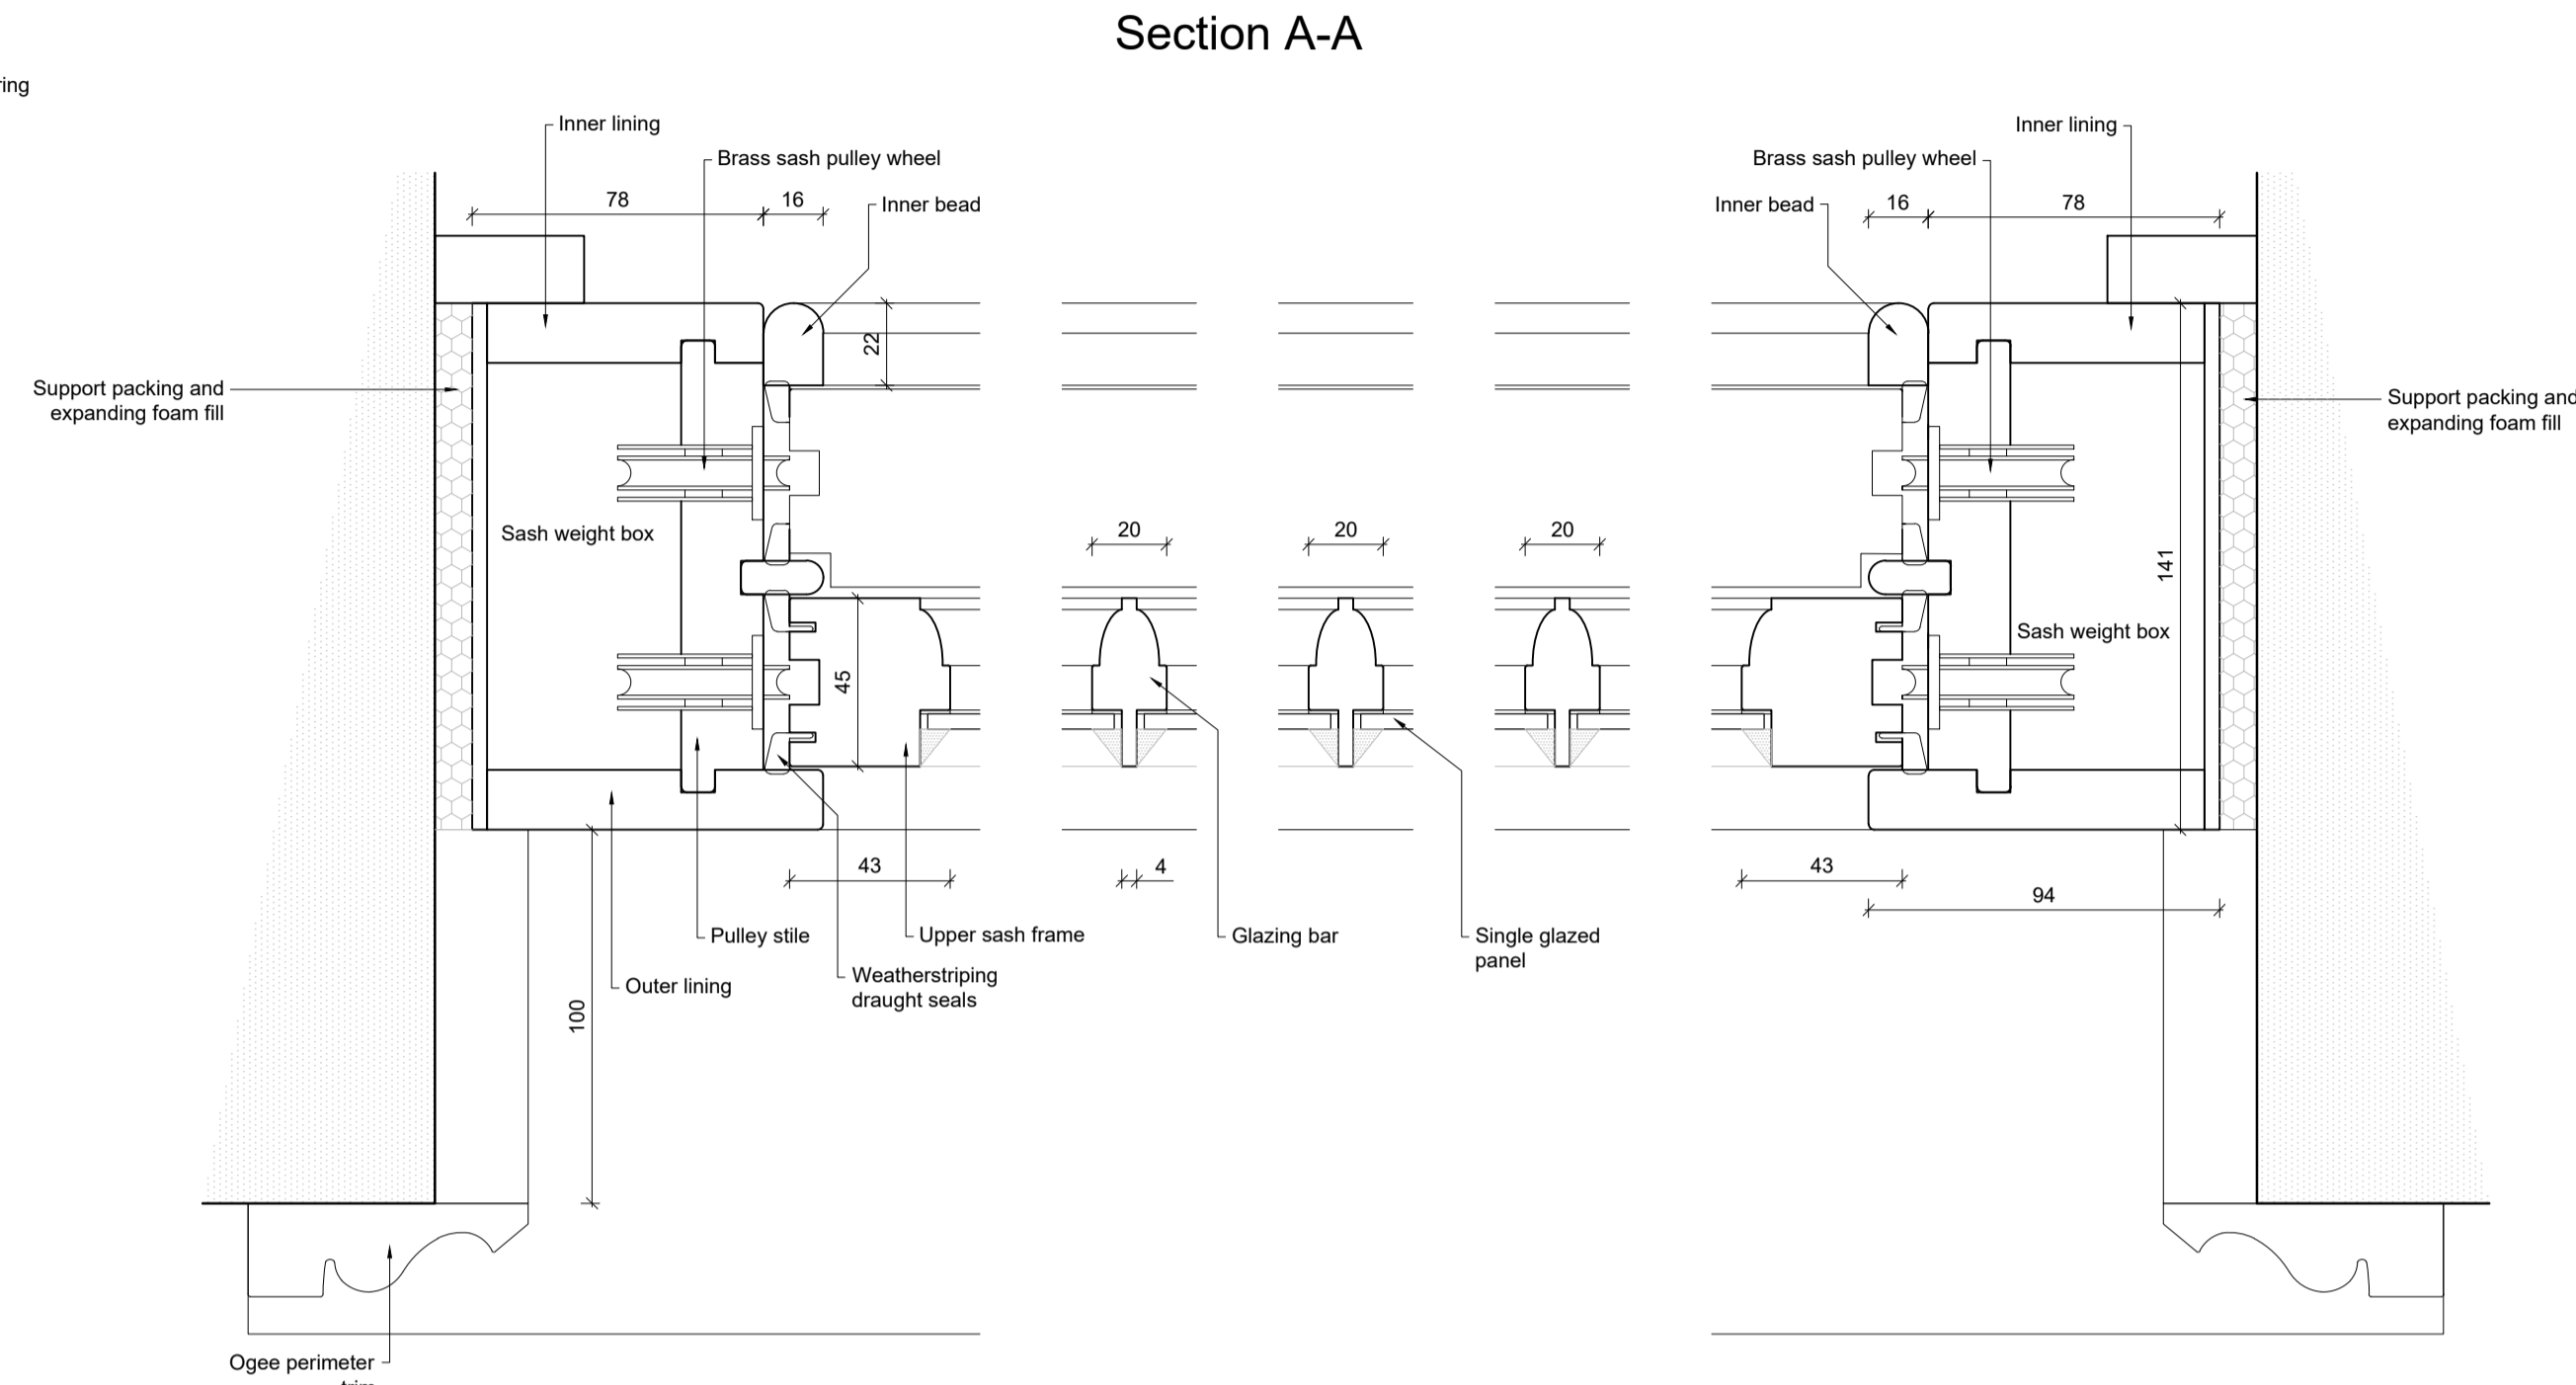