


Timber Window Finish - painted, White


**Detail 2 - Proposed Bathroom Window - Elevation**

(Condition 3A Listed Building Consent 24/00061FH - Single glazing)  
Scale 1:10 @ A2

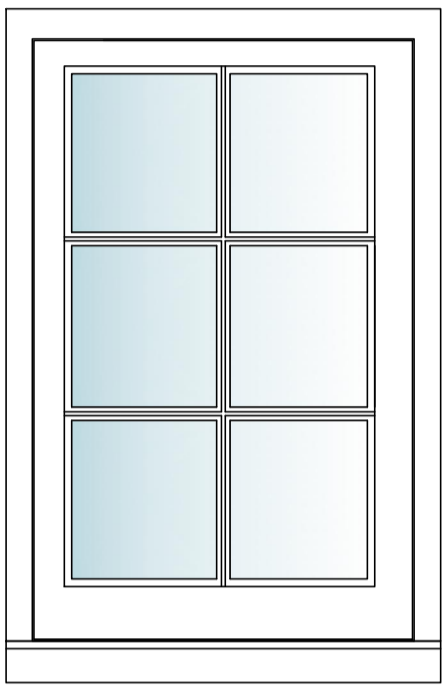


**Detail 3 - Proposed En-suite Window - Elevation**

(Condition 3A Listed Building Consent 24/00061FH - Single glazing)  
Scale 1:10 @ A2

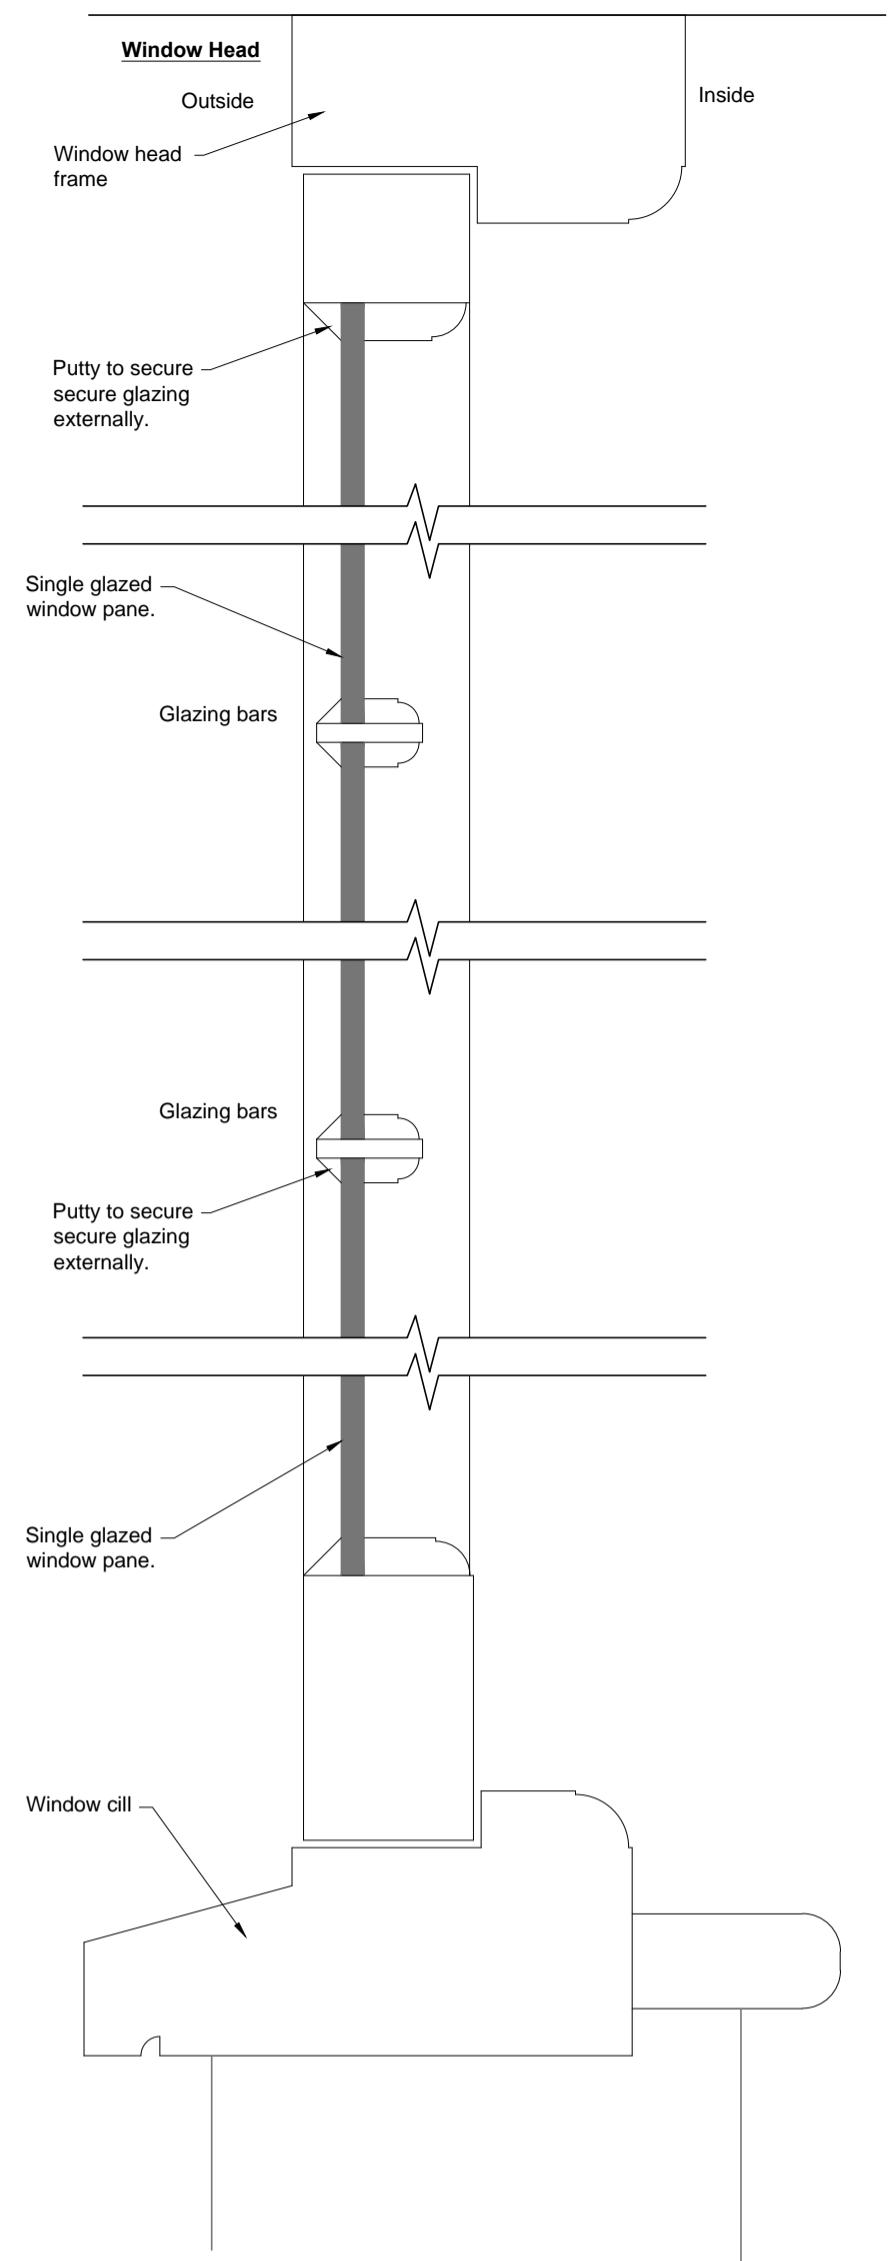


**Timber Window Vertical Section**

(Bathroom - First Floor / En-suite - Second Floor)  
Scale 1:2 @ A2

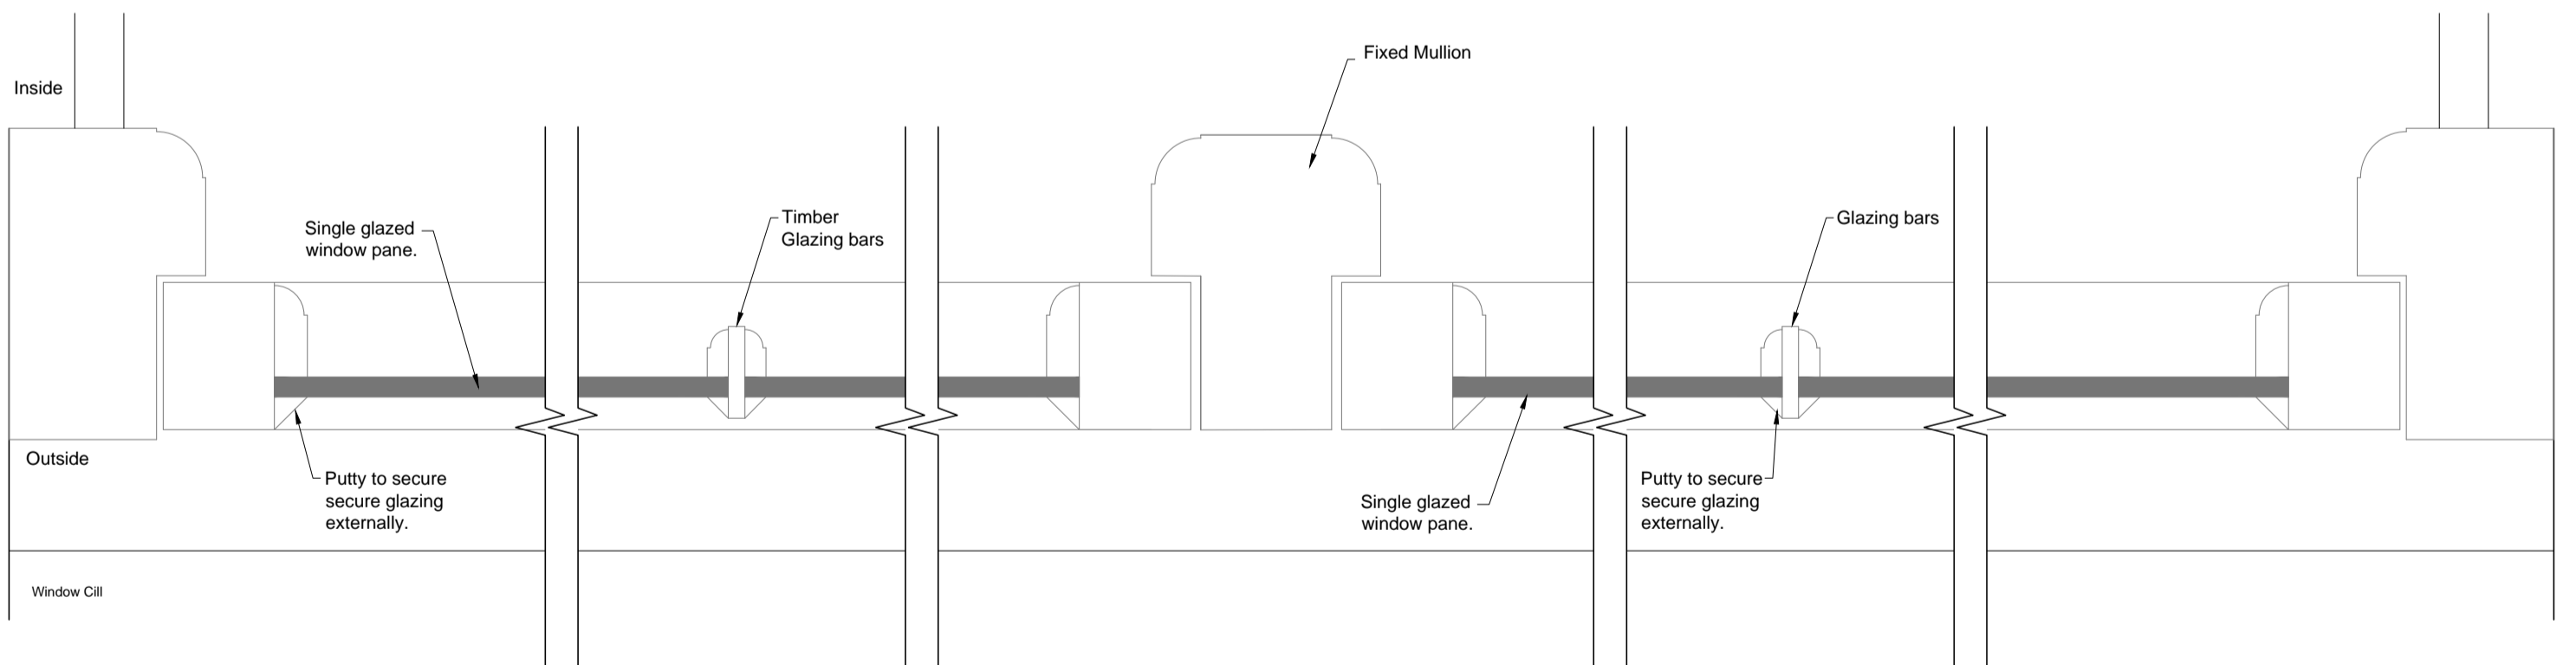

**Timber Window Horizontal Section**

(Bathroom - First Floor)  
Scale 1:2 @ A2

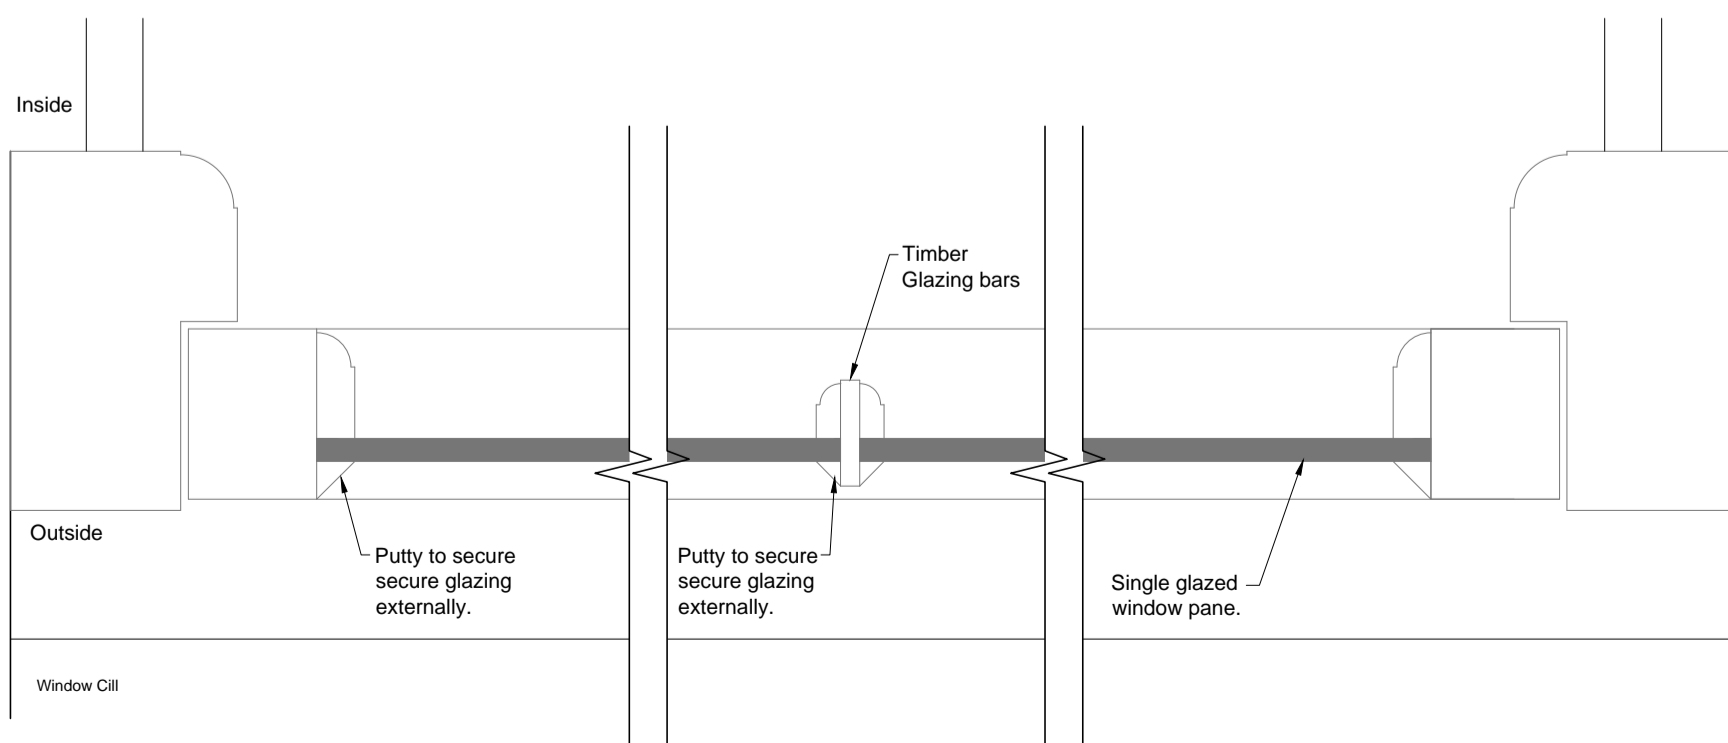

**Timber Window Horizontal Section**

(En-suite - Second Floor)  
Scale 1:2 @ A2

Revisions

Drawing Status **Approval / Construction**



Structural Engineers & Architectural Designers  
T 01304 827883 [www.casongreen.co.uk](http://www.casongreen.co.uk)

Client **Louise Sunnucks**

Project Title **Proposed Balcony Roof Works at 123 Beach Street, Deal**

Drawing Title **Window Elevation & Section Details (Bathroom & En-suite Window)**

Scale 1:20 @ A2 Drawing No.

Date April 2024 **8506/A2/19**