


Revision History

Rev.	Description	Date	By
------	-------------	------	----

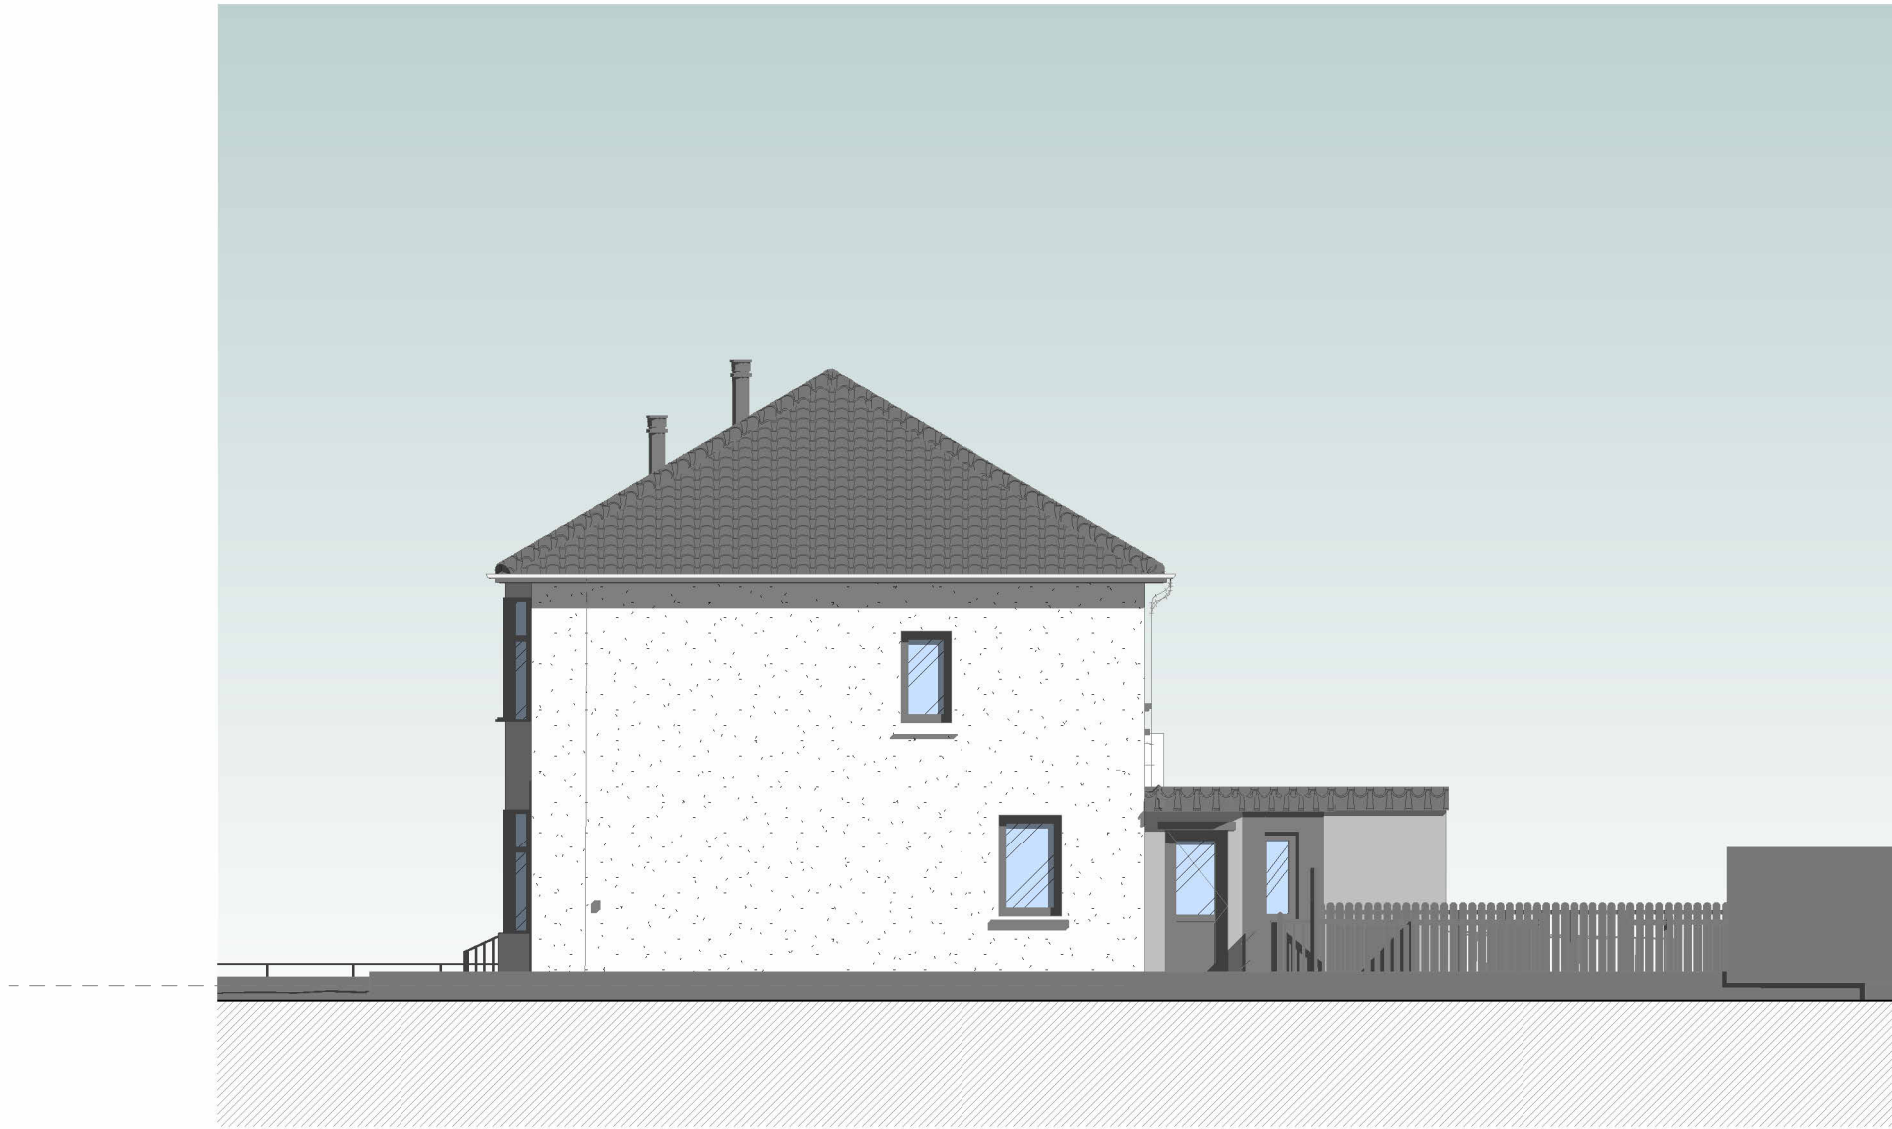


A ELEVATION A - AS EXISTING
1:100




B ELEVATION B - AS EXISTING
1:100



C ELEVATION C - AS EXISTING
1:100

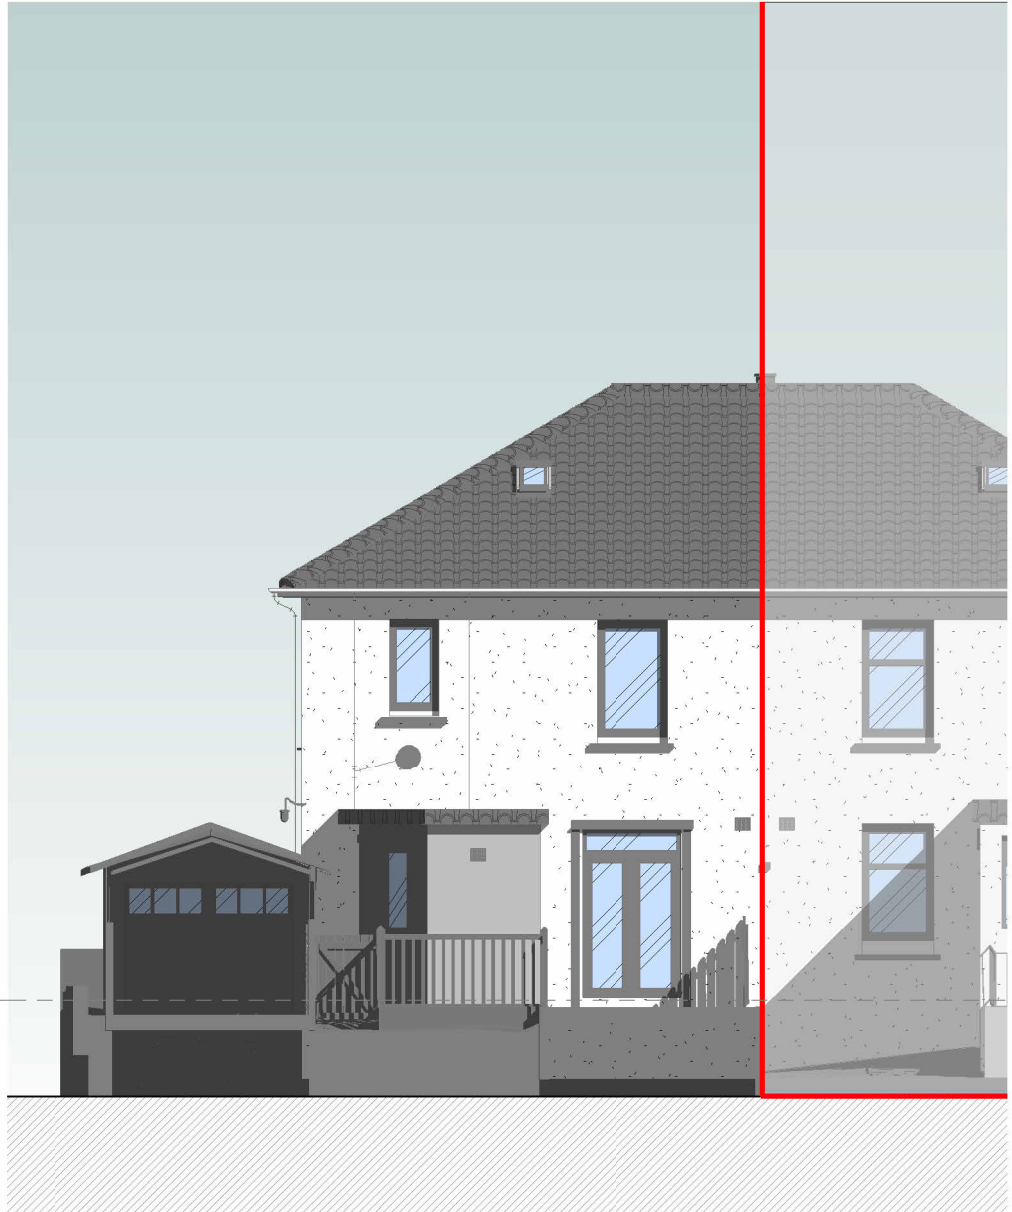

D ELEVATION D - AS EXISTING
1:100

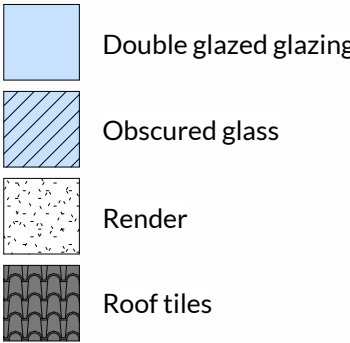

Gutter and rainwater pipes:
Colour: Black

Fascias:
Colour: Black

Windows:
Colour: White



HOKO
THE HOMEOWNERS ARCHITECT

Project 37 Largie Road, Newlands, Glasgow

Client JOHN PAUL THOMSON

Project No. L23035

Drawing No. 005

Title ELEVATIONS - AS EXISTING

Scale 1:100@A2

Revision

Status EXISTING

Drawn MH

Date 03.04.23