


basement floor as existing



ground floor as existing

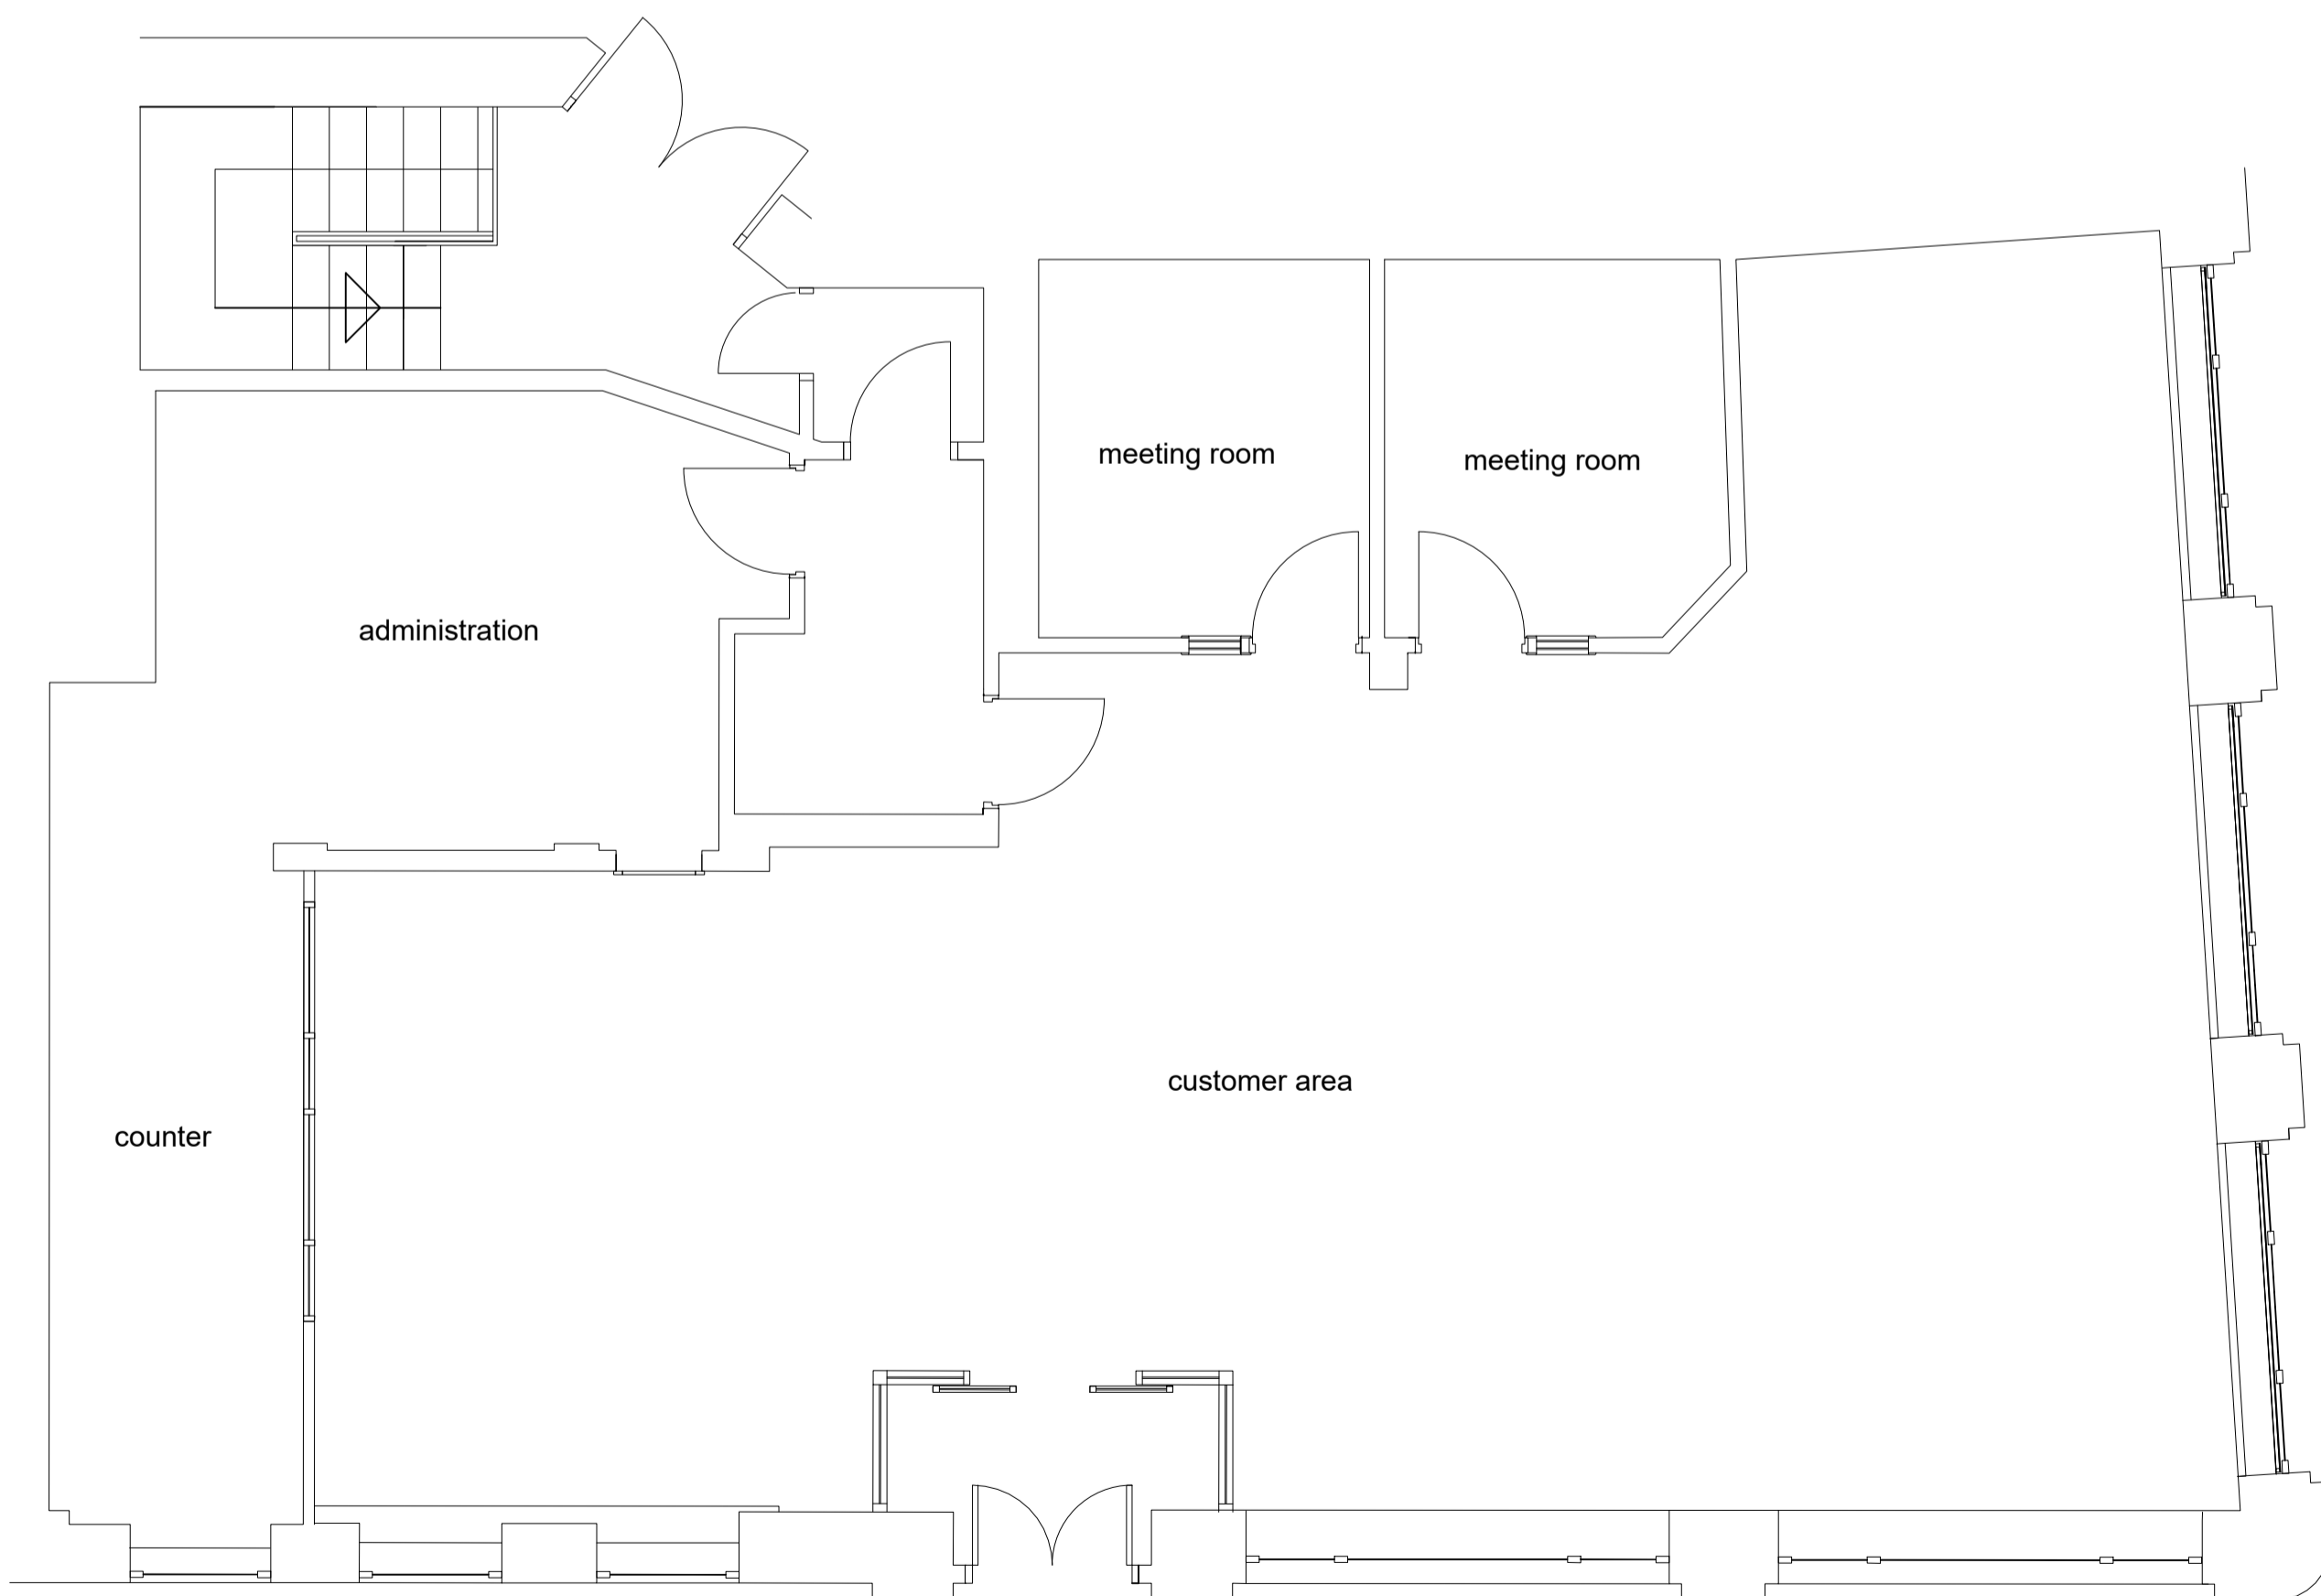

Proposals at
236 Albert Drive
Glasgow
G41 2NL

scale 1:50 (A2)
dwg no. 32028/1