



rear / North

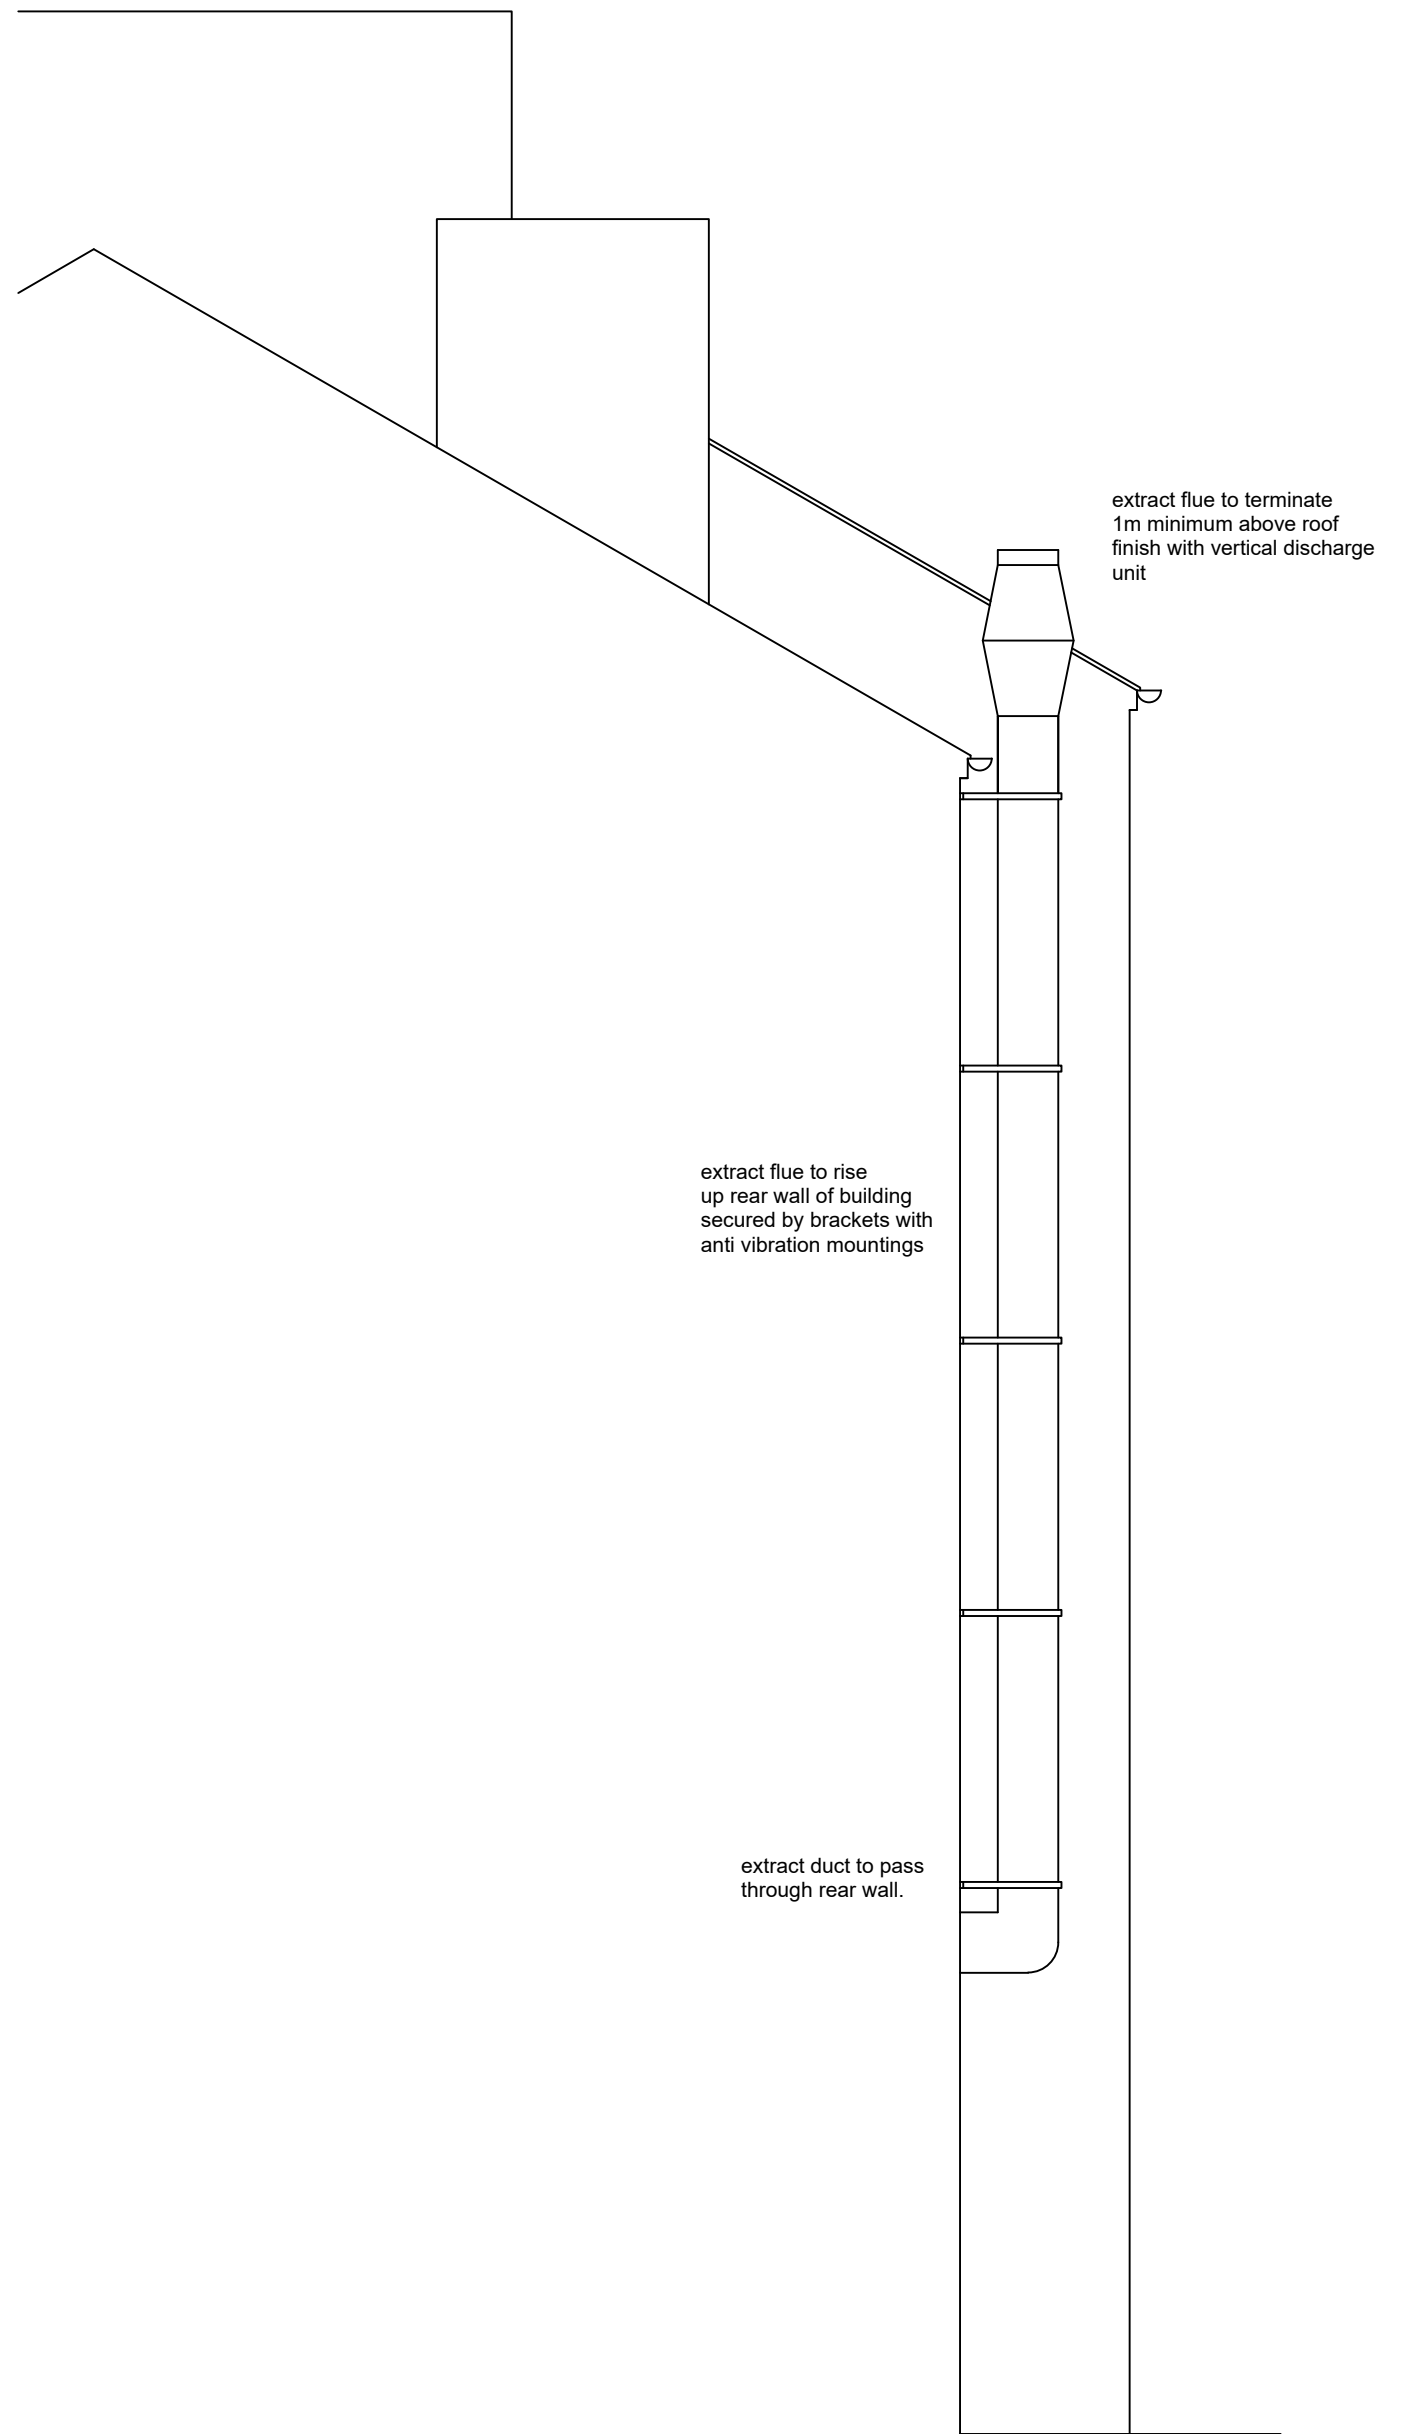

side / East

elevations as proposed

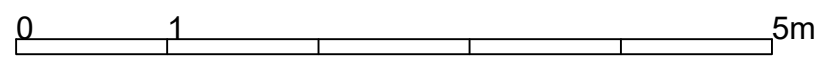

Proposals at  
236 Albert Drive  
Glasgow  
G41 2NL

scale 1:50 (A2)  
dwg no. 32028/4