


BERKELEY STREET

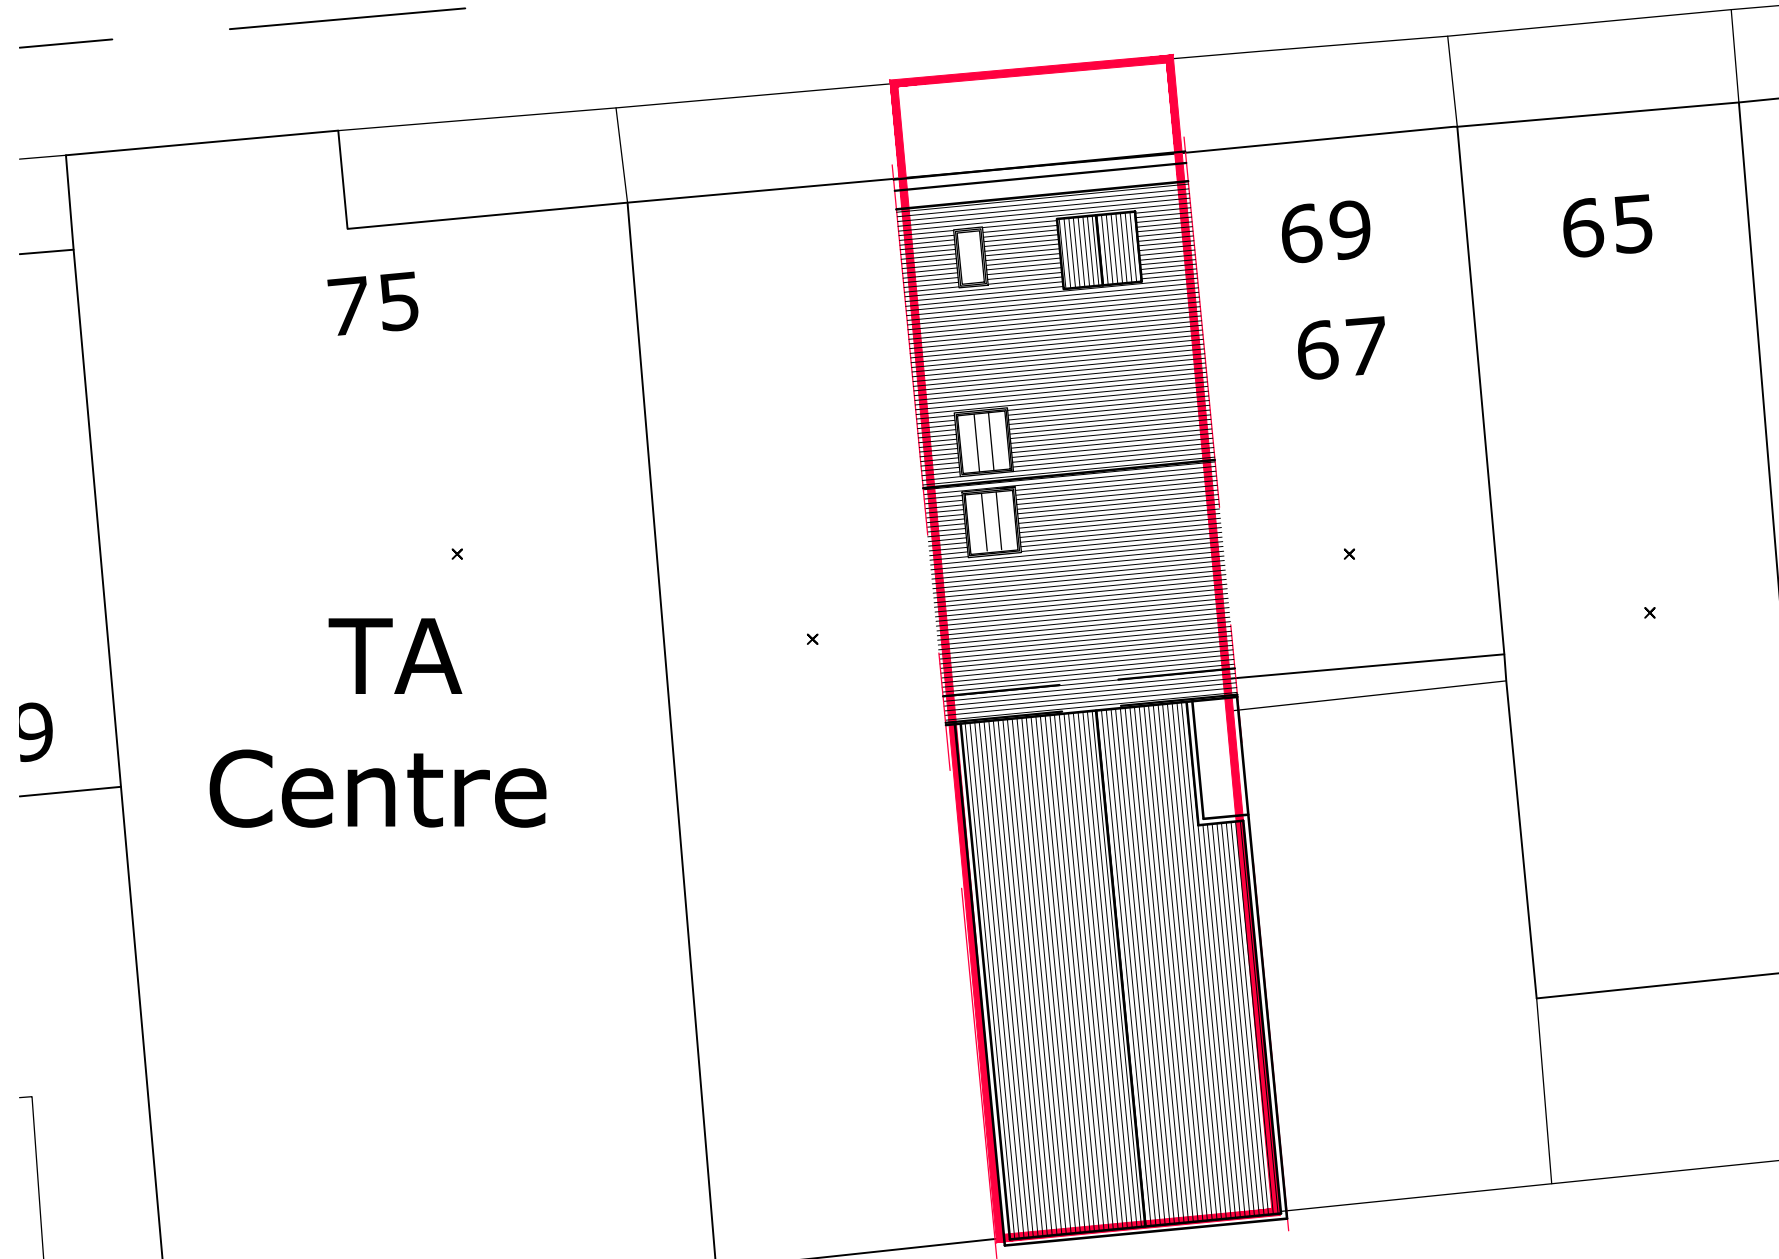

TA Centre

BERKELEY TERRACE LANE


9

75

69

65


67

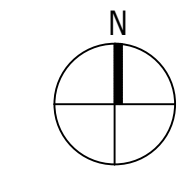

Block plan as existing
1:200 @ A3



Notes
Do not scale from this drawing. All dimensions to be checked on site prior to construction and any discrepancies reported to the Architect. Copyright reserved.

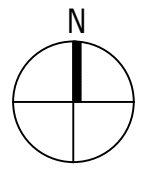

Location plan
1:12500 @ A3



Revisions

Status
PLANNING

Client
Mr Tim Zhou

Project
**71 Berkeley Street
Glasgow
G3 7DX**

Title
**Location Plan
Block Plan as Existing**

Scale	Size	Date	Drawn	Checked
Varies	A3	MAR 24	FH	JF



Allison Architecture
13 Royal Crescent
Glasgow G3 7SL
t: +44 (0)141 353 1082
e: hello@allisonarchitecture.co.uk
www.allisonarchitecture.co.uk

Project No.	Drawing No.	Rev.
24005	00-001	