

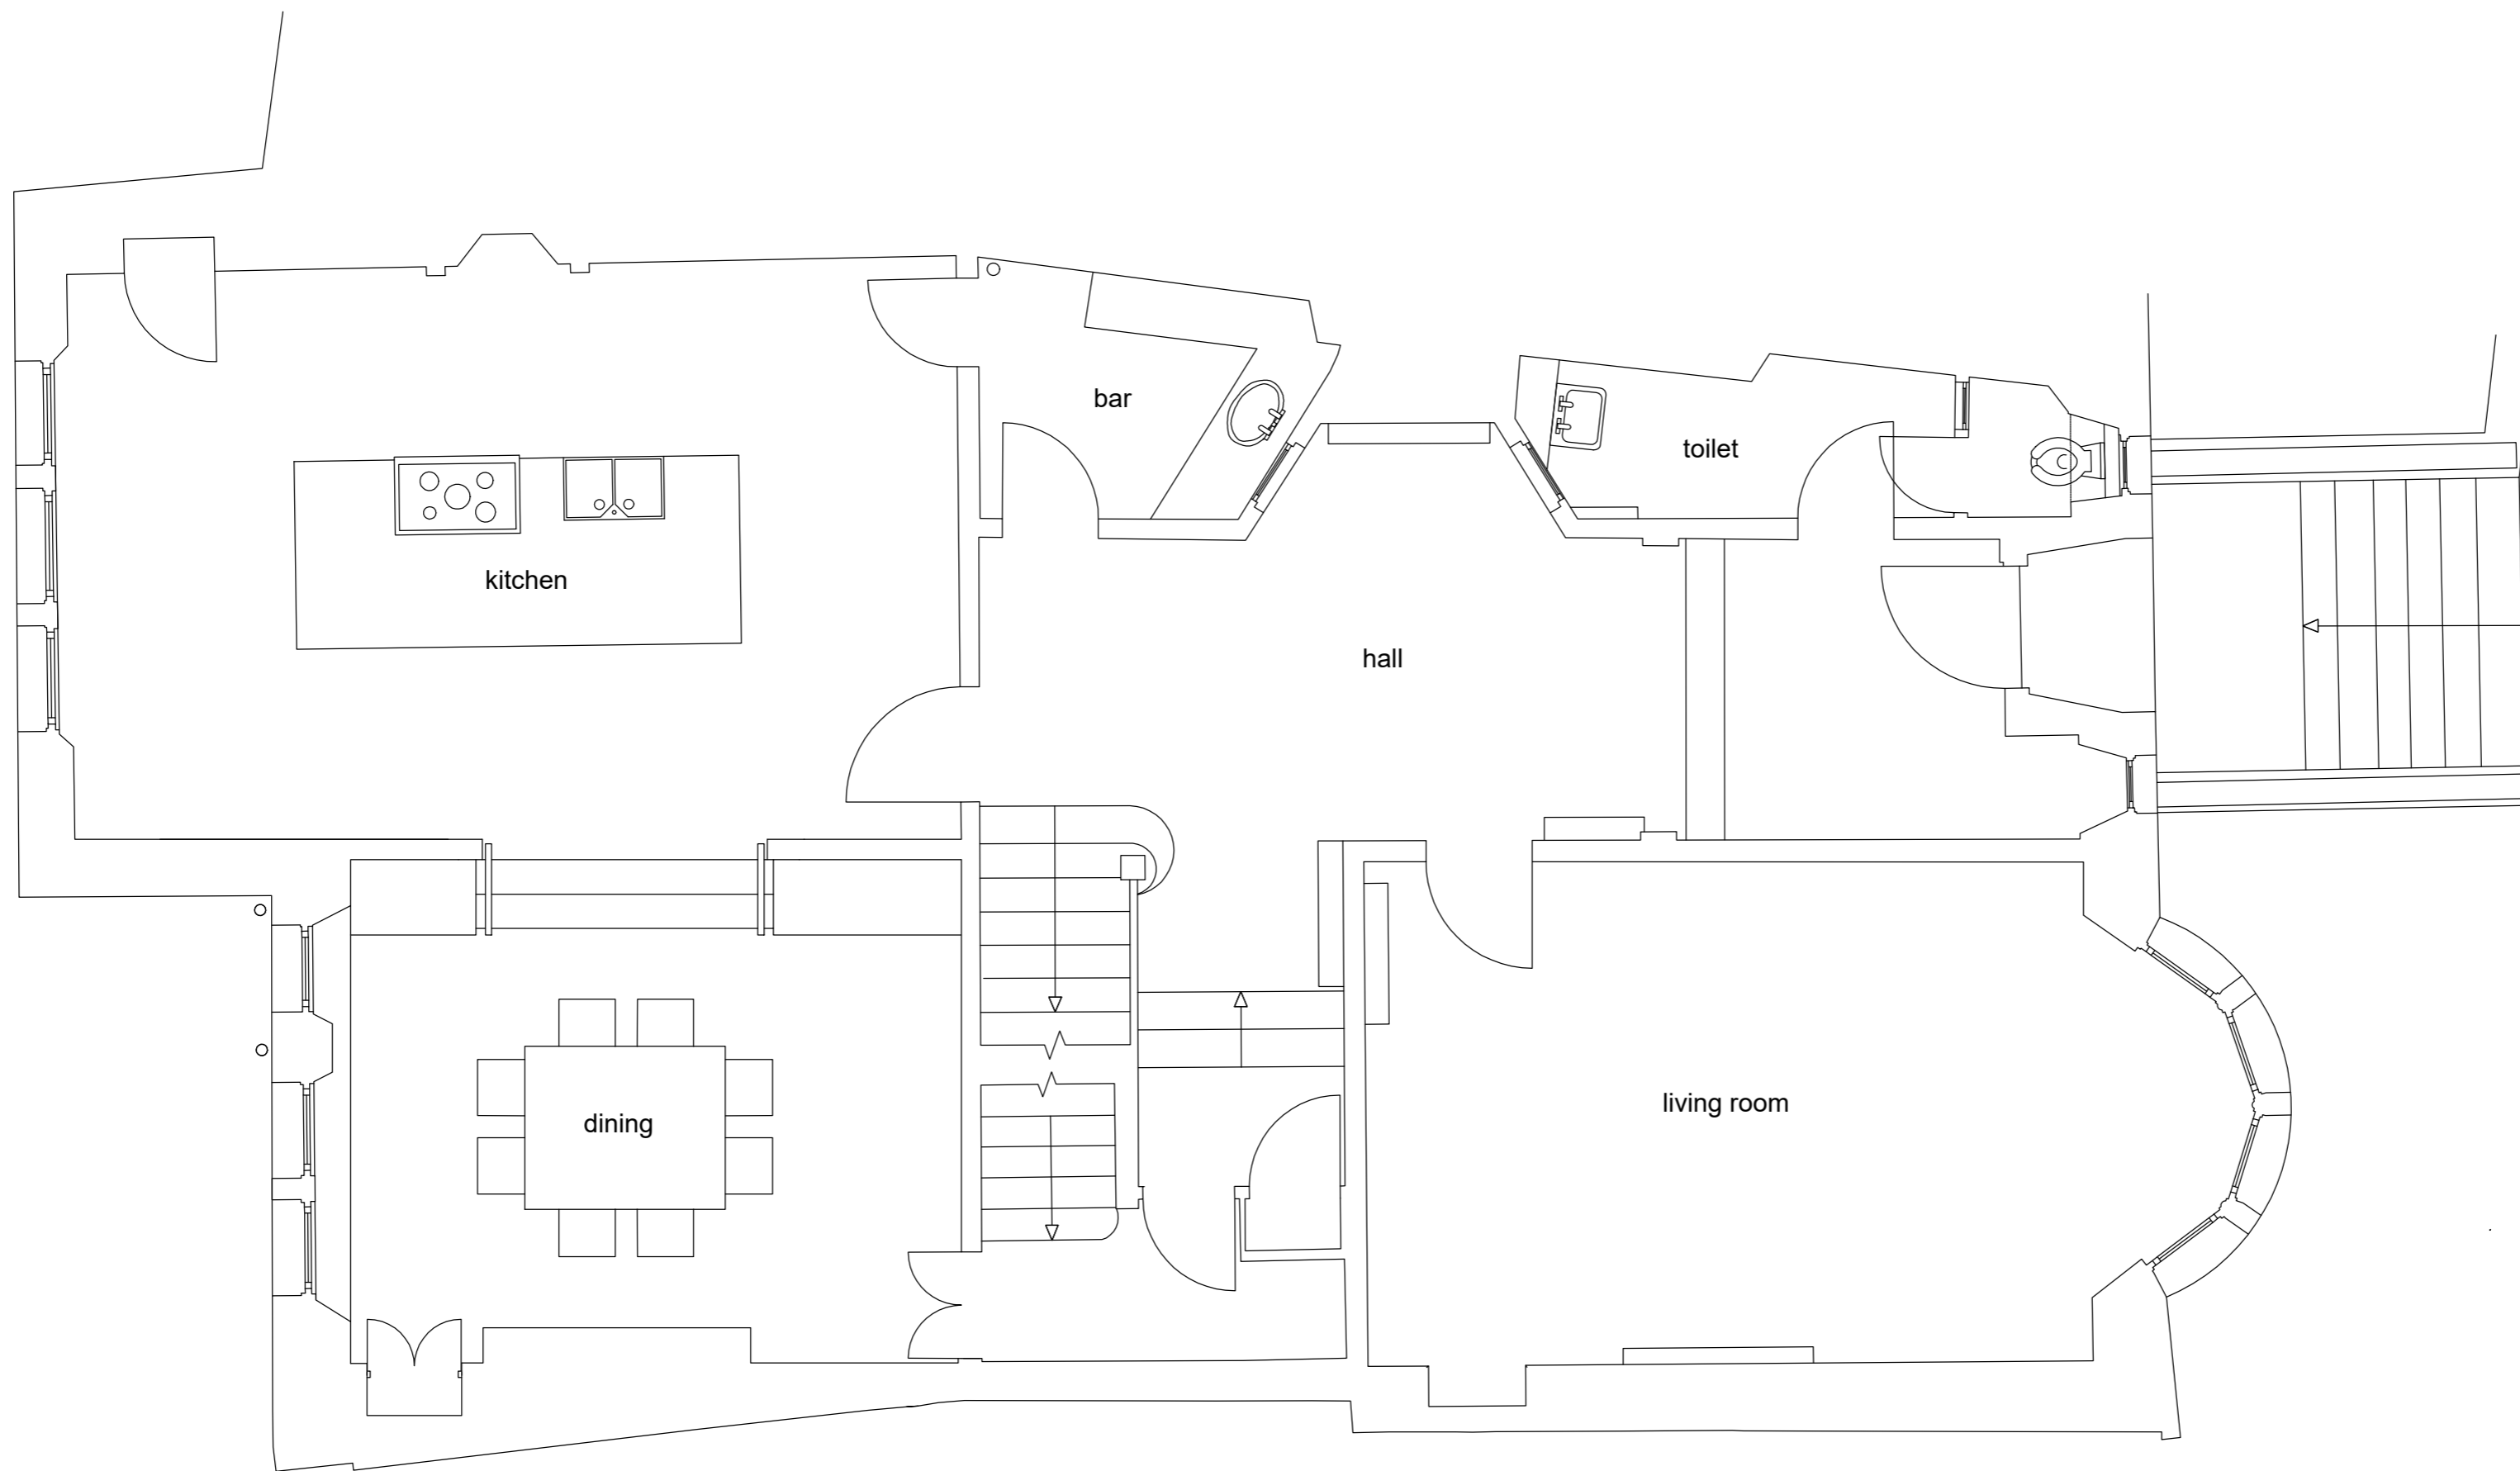
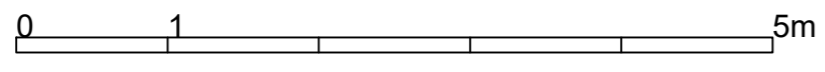


first floor as existing

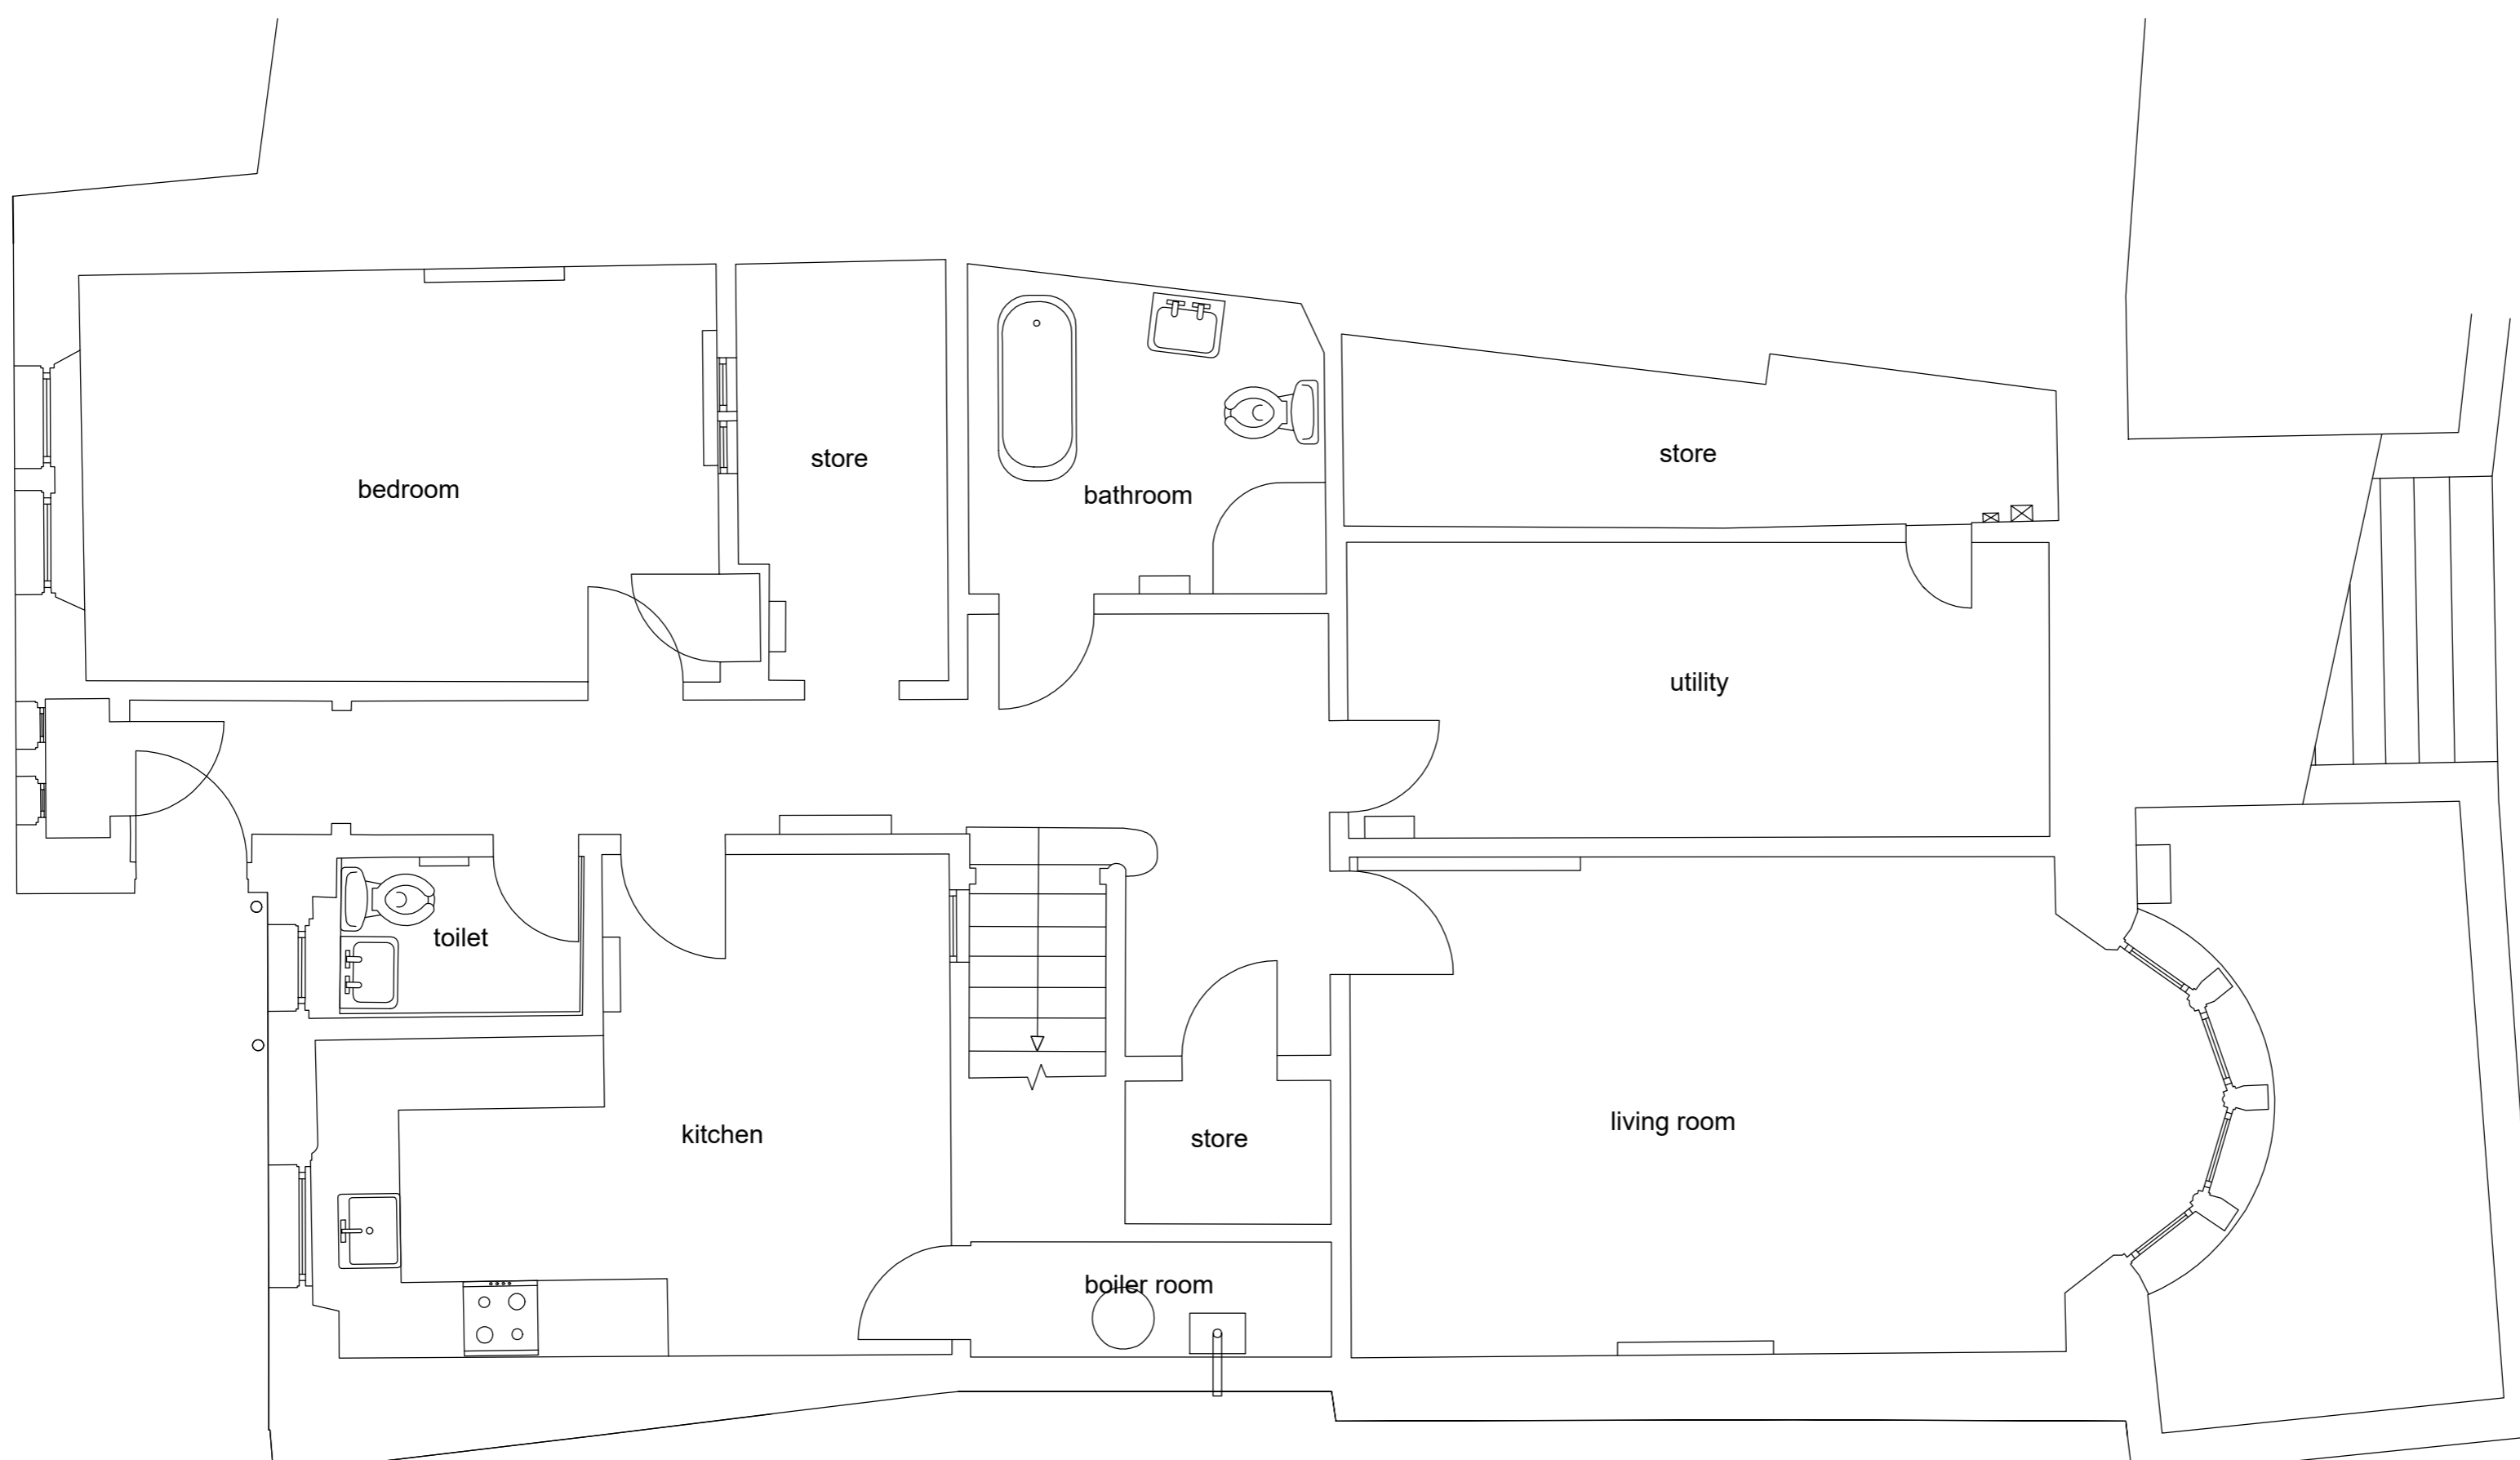

ground floor as existing

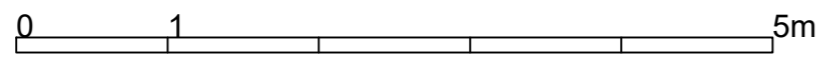

lower ground floor as existing

