


APPLICATION SITE

LOCATION PLAN. SCALE 1:1250 @A3

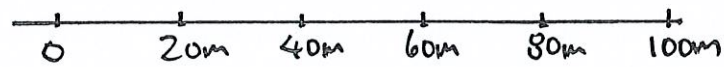

THIS IS THE PLAN REFERRED TO
IN THE APPLICATION BY

S. BROWN

42 WEIRWOOD AVENUE

GLASGOW

G69 6HW

DRAWING No SB/2024/01