
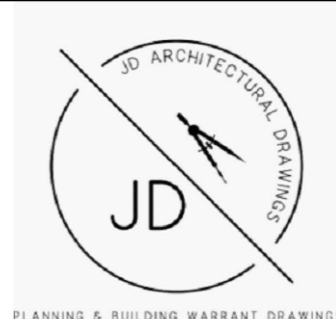



# ELEVATIONS AS PROPOSED 1:50

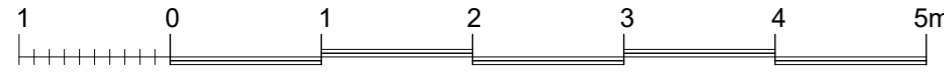


**NOTES**

DRAWING TO BE READ IN CONJUNCTION WITH SPECIFICATIONS AND ENGINEERS DRAWINGS.  
 ALL DIMENSIONS ARE IN MILLIMETRES  
 ALL DIMENSIONS TO BE VERIFIED BY CONTRACTOR ON SITE PRIOR TO FABRICATION OR ERECTION.  
 ANY DISCREPANCIES ON THIS DRAWING OR BETWEEN DRAWINGS SHOULD BE REPORTED TO THE ARCHITECT AND CLARIFICATION REQUESTED PRIOR TO PROCEEDING WITH WORK.


DO NOT SCALE THIS DRAWING.

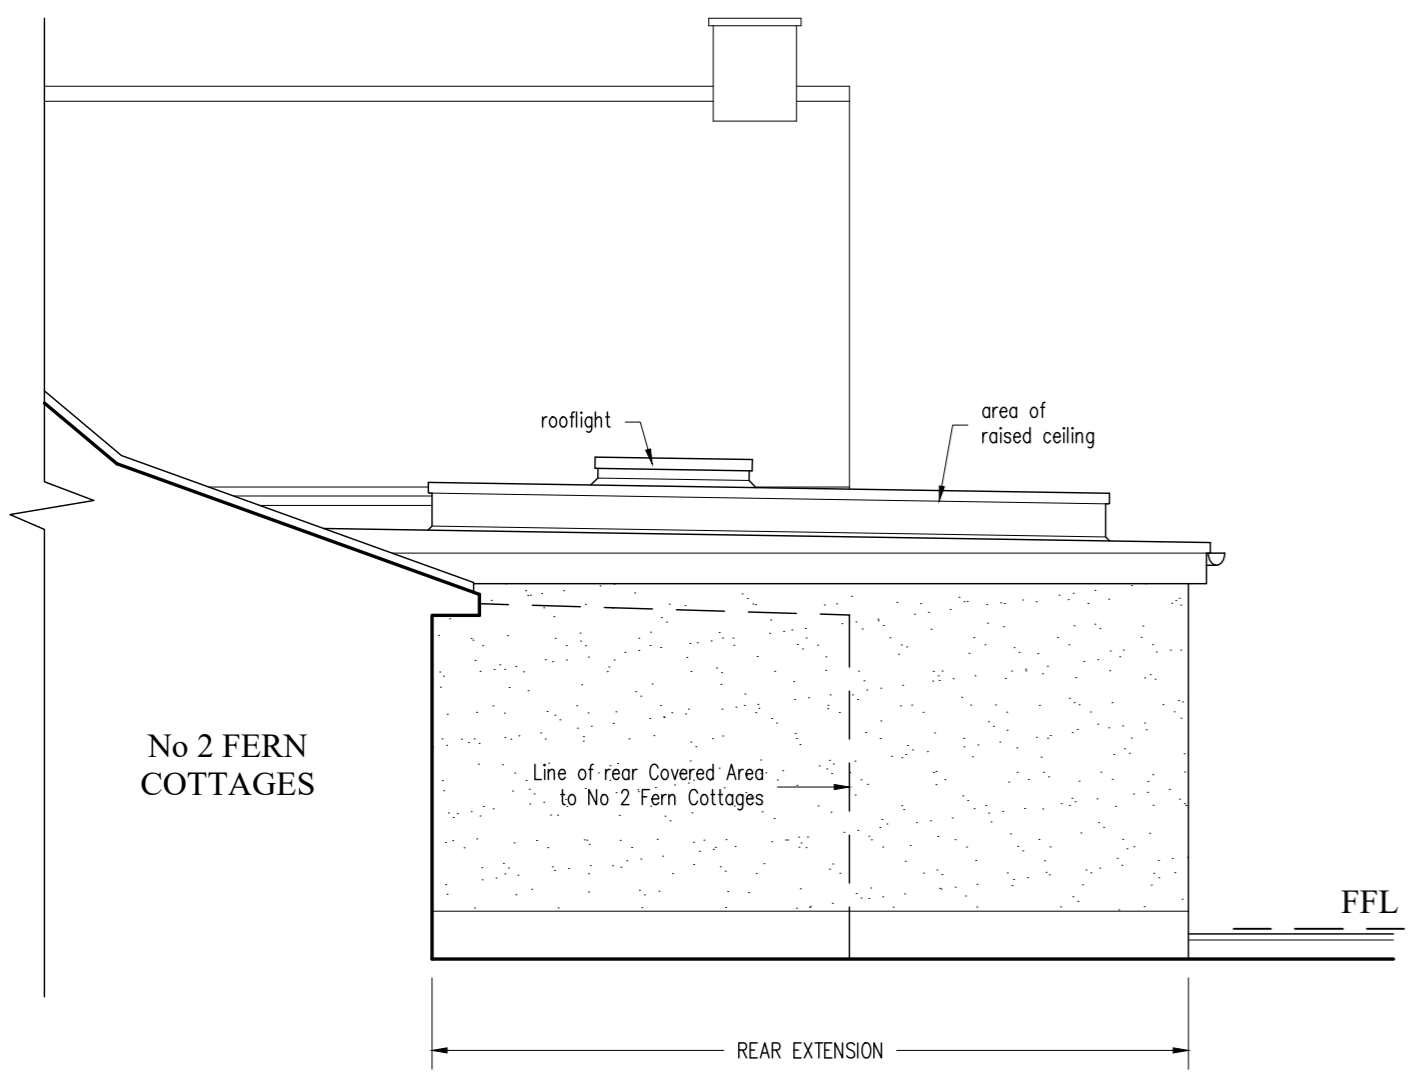

**WEST**

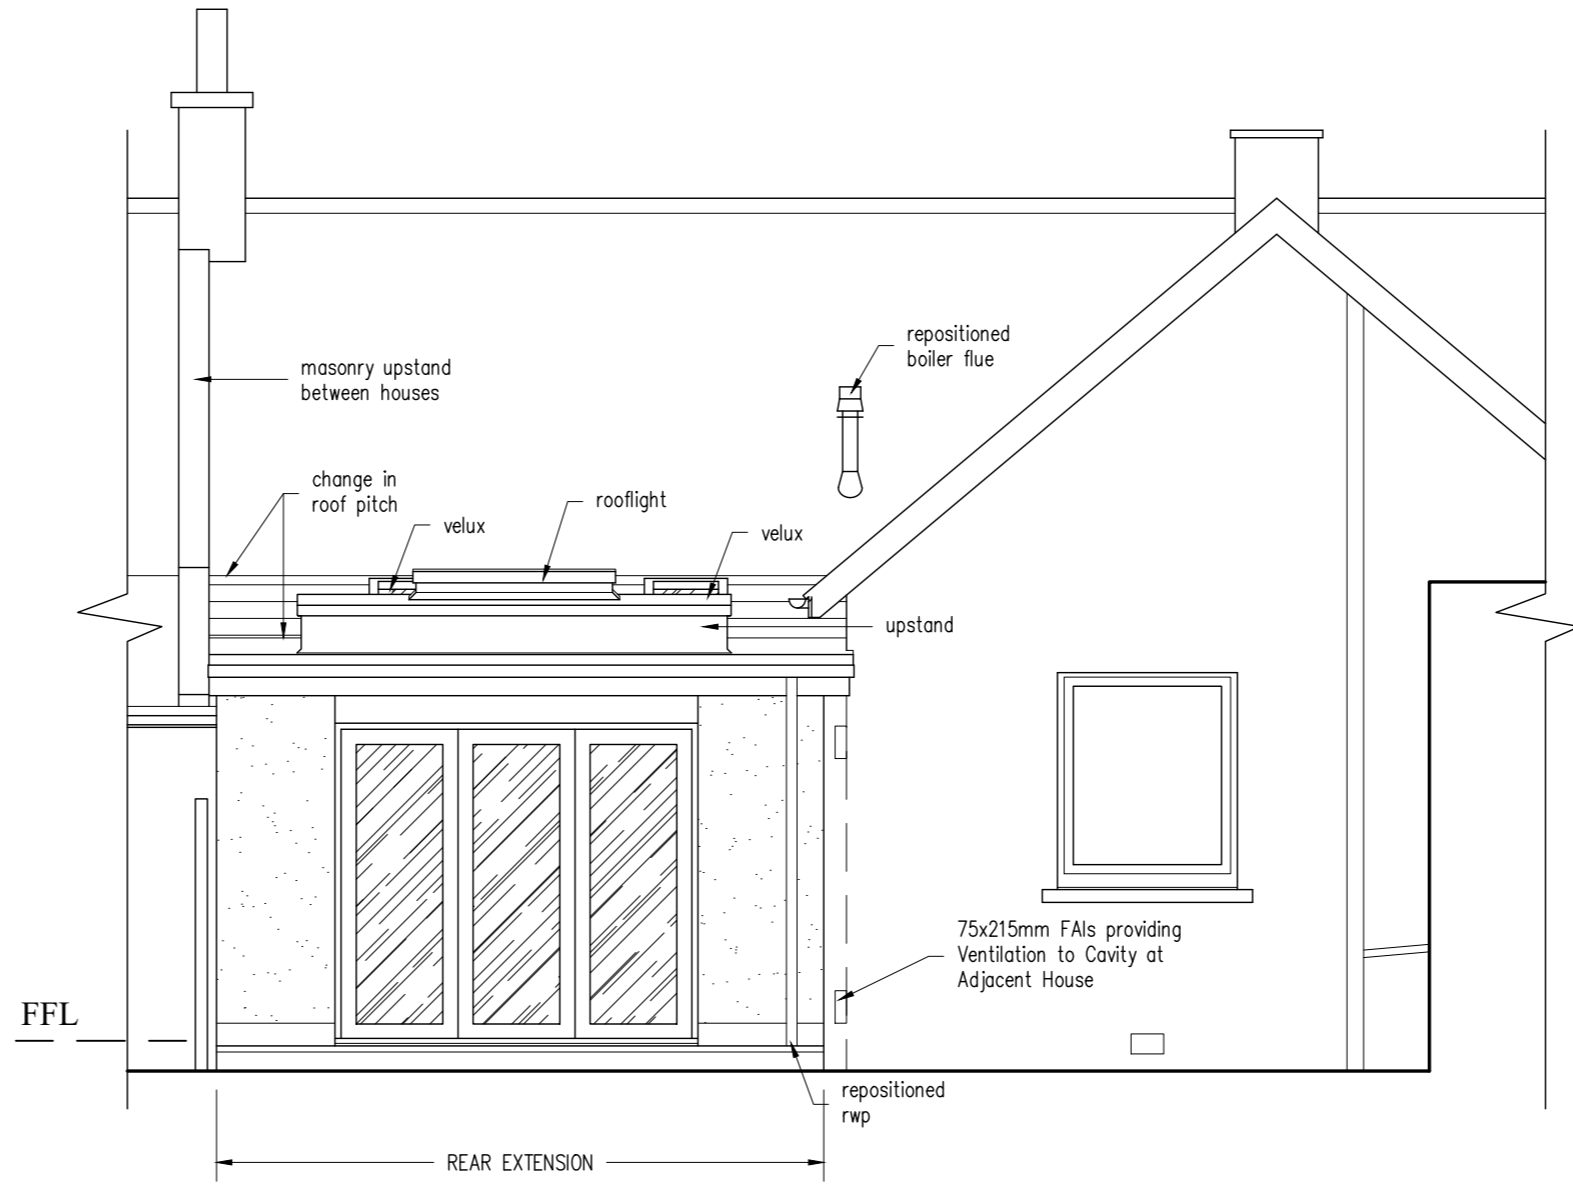


**SOUTH (REAR)**

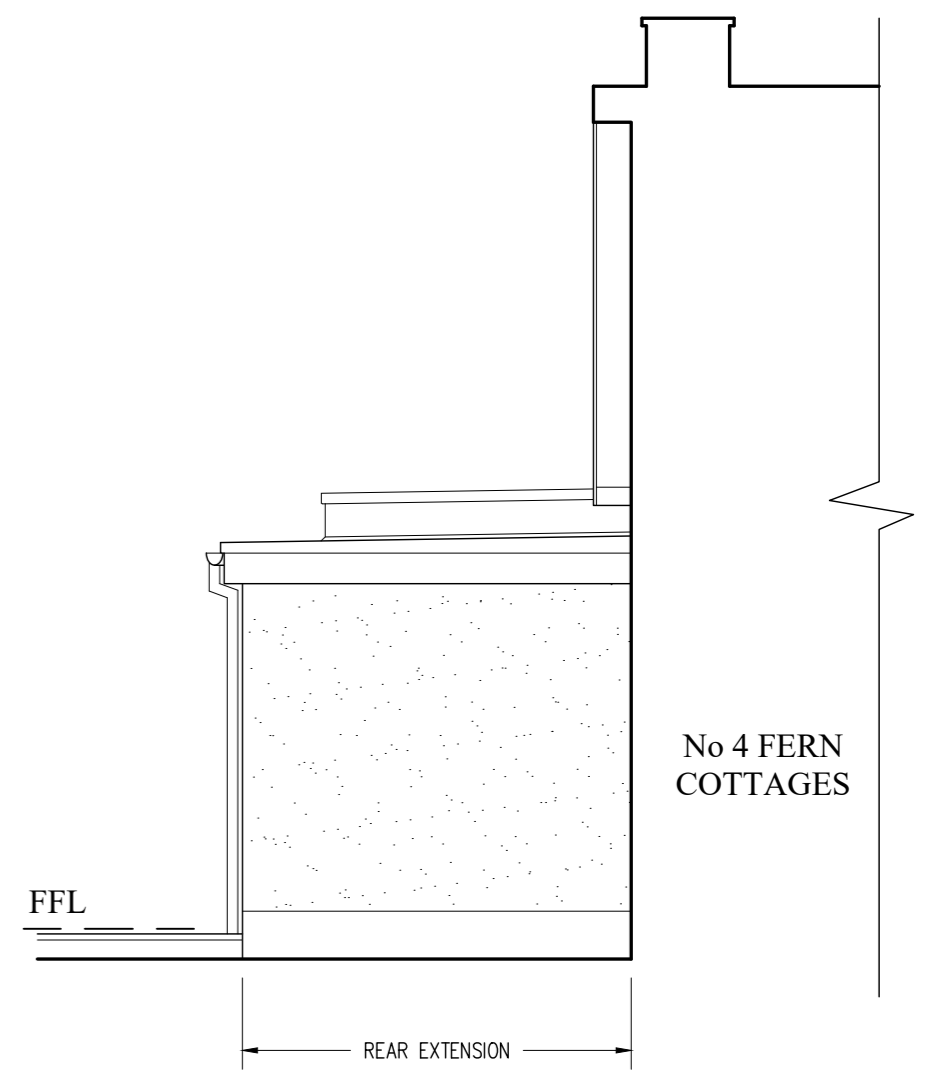


**EAST**

# SECTIONS AS PROPOSED 1:50

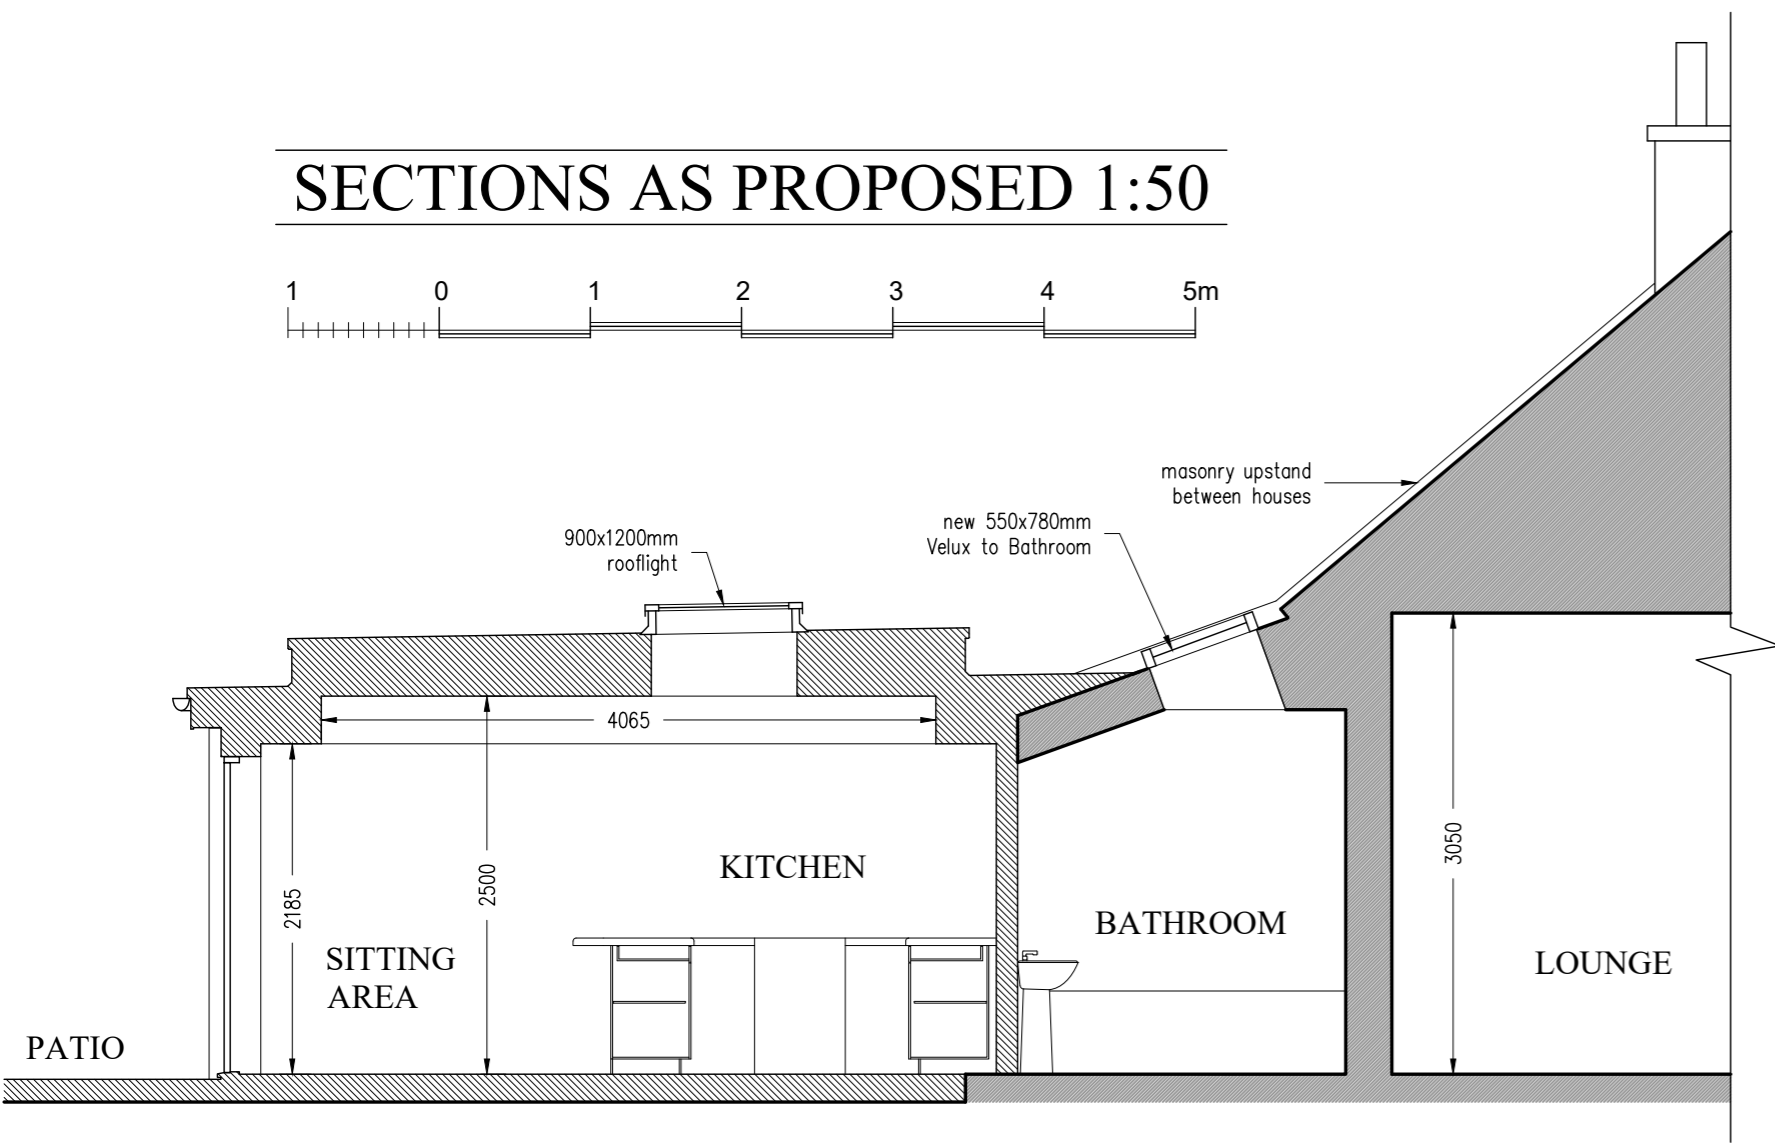

**SECTION A-A**

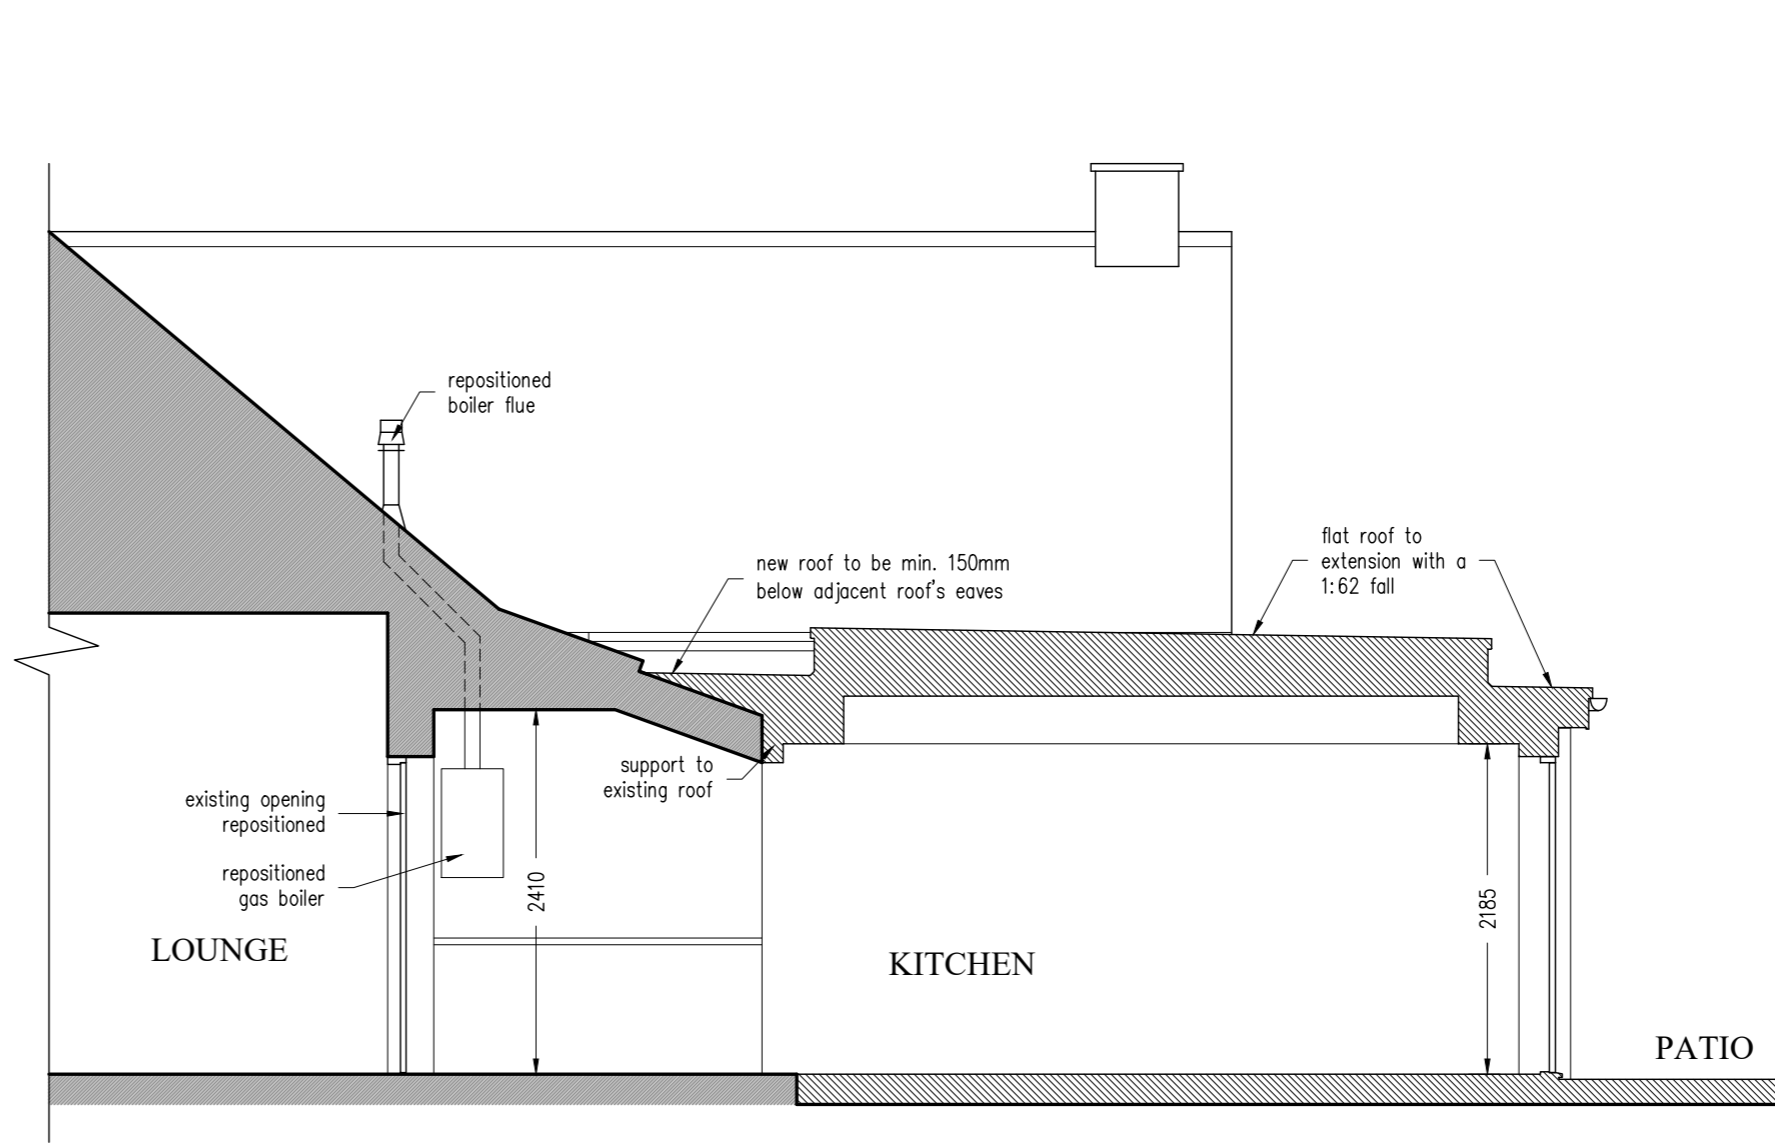

**SECTION B-B**

DATE	DESCRIPTION	REVISION

CLIENT  
**Mrs L. Maitland**

PROJECT  
 Proposed Rear Extension at 3 Fern Cottages, Glasgow, G13 1NH

DRAWING  
 Section & Elevation As Proposed

DATE Feb. 2024	SCALE 1:50 © A2
-------------------	--------------------

DRAWING N.  
**PL-04**

REVISION