



SITE PLANS 1:200

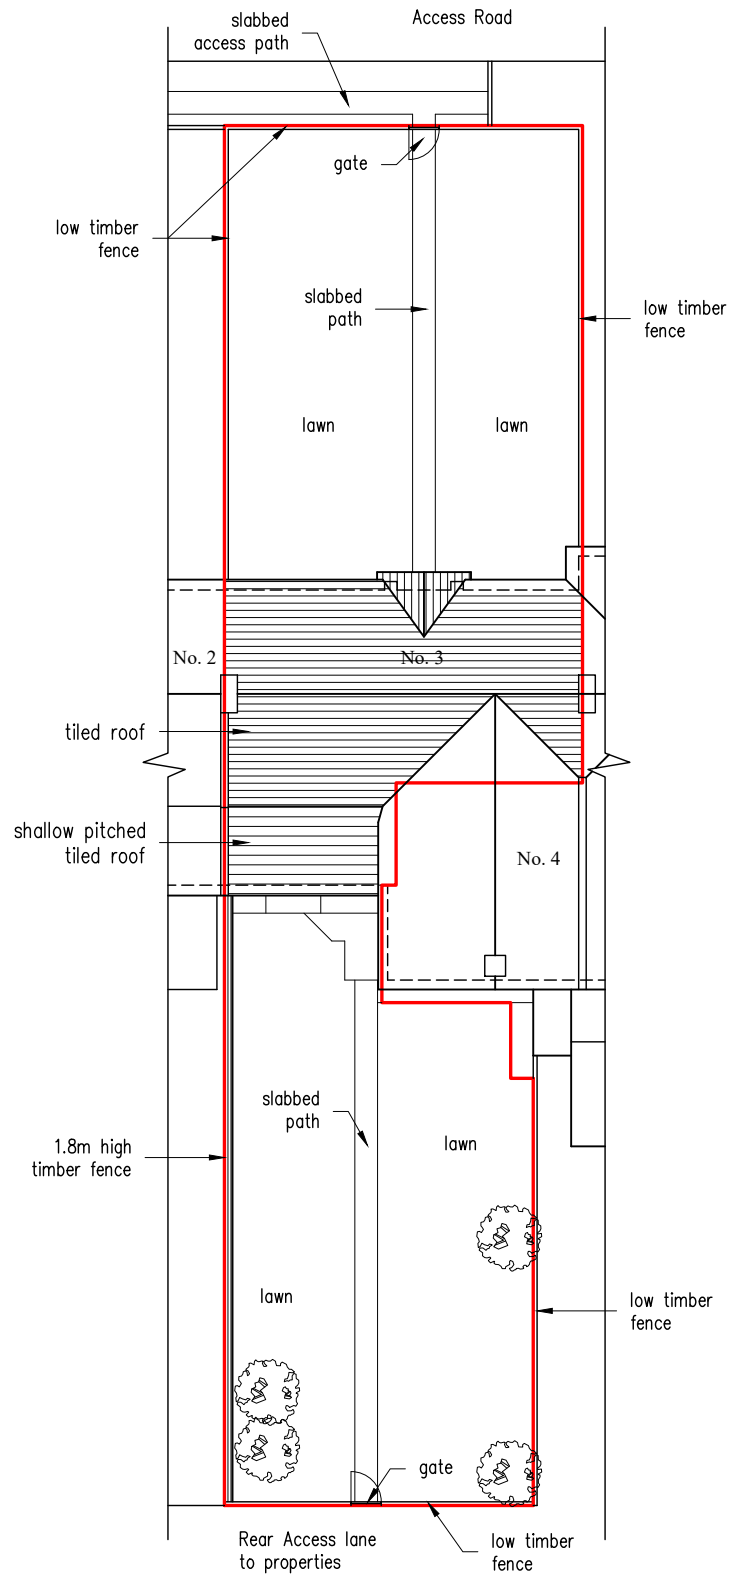

AS EXISTING

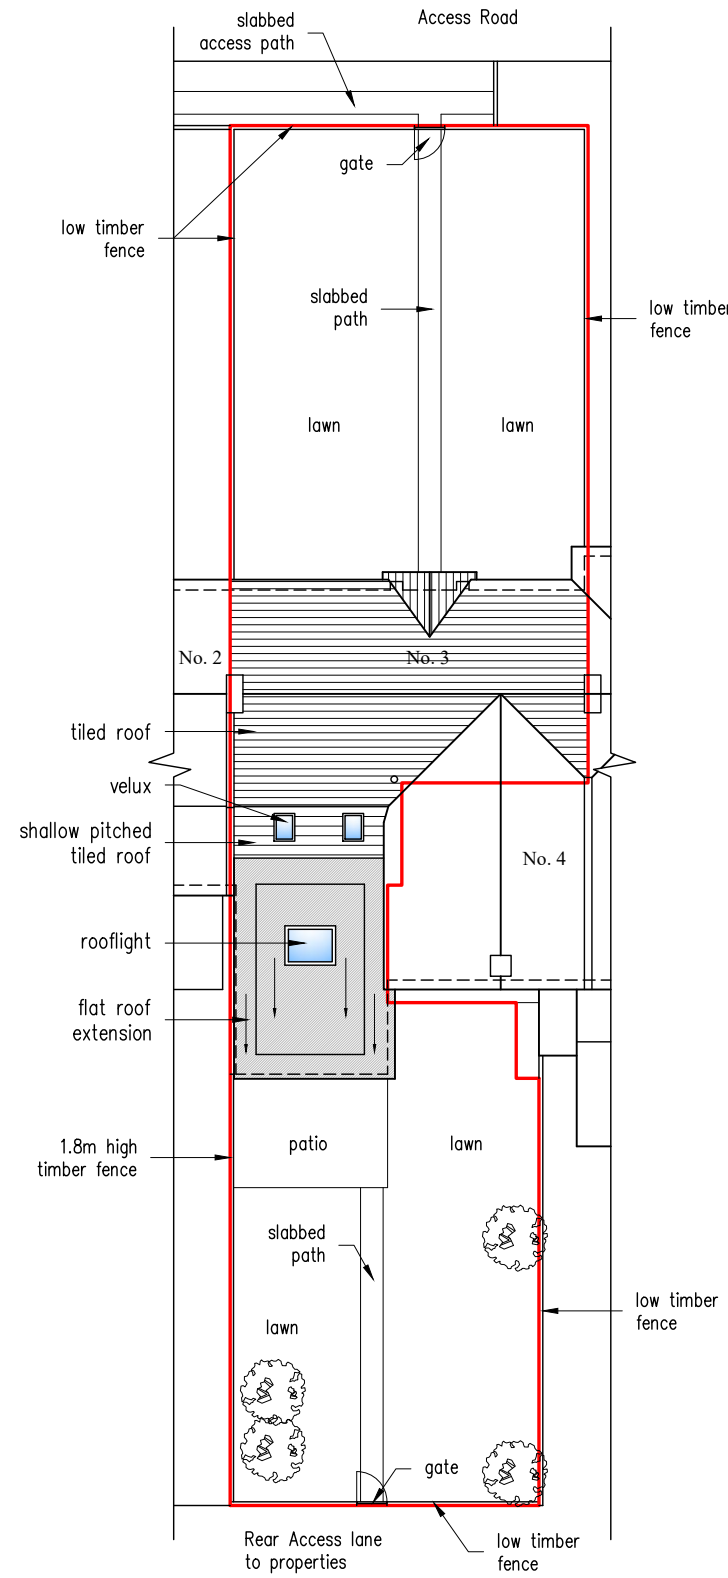


AS PROPOSED

NOTES

DRAWING TO BE READ IN CONJUNCTION WITH SPECIFICATIONS AND ENGINEERS DRAWINGS.
 ALL DIMENSIONS ARE IN MILLIMETRES
 ALL DIMENSIONS TO BE VERIFIED BY CONTRACTOR ON SITE PRIOR TO FABRICATION OR ERECTION.
 ANY DISCREPANCIES ON THIS DRAWING OR BETWEEN DRAWINGS SHOULD BE REPORTED TO THE ARCHITECT AND CLARIFICATION REQUESTED PRIOR TO PROCEEDING WITH WORK.

DO NOT SCALE THIS DRAWING.

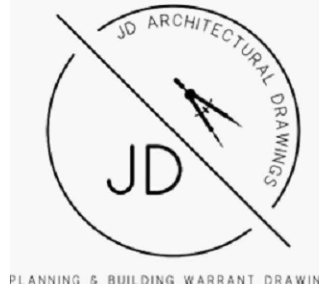

DATE	DESCRIPTION.	REVISION

CLIENT
Mrs L. Maitland

PROJECT
 Proposed Rear Extension
 at 3 Fern Cottages.
 Glasgow, G13 1NH

DRAWING
 Site Plans As Existing
 & As Proposed

DATE	SCALE
Apr. 2024	1:200 @ A3

DRAWING N. REVISION
PL-01